


FOX RIDGE ADDITION  
 PHASE 13, PART 1 PAVING PLANS  
 CROSS SECTIONS

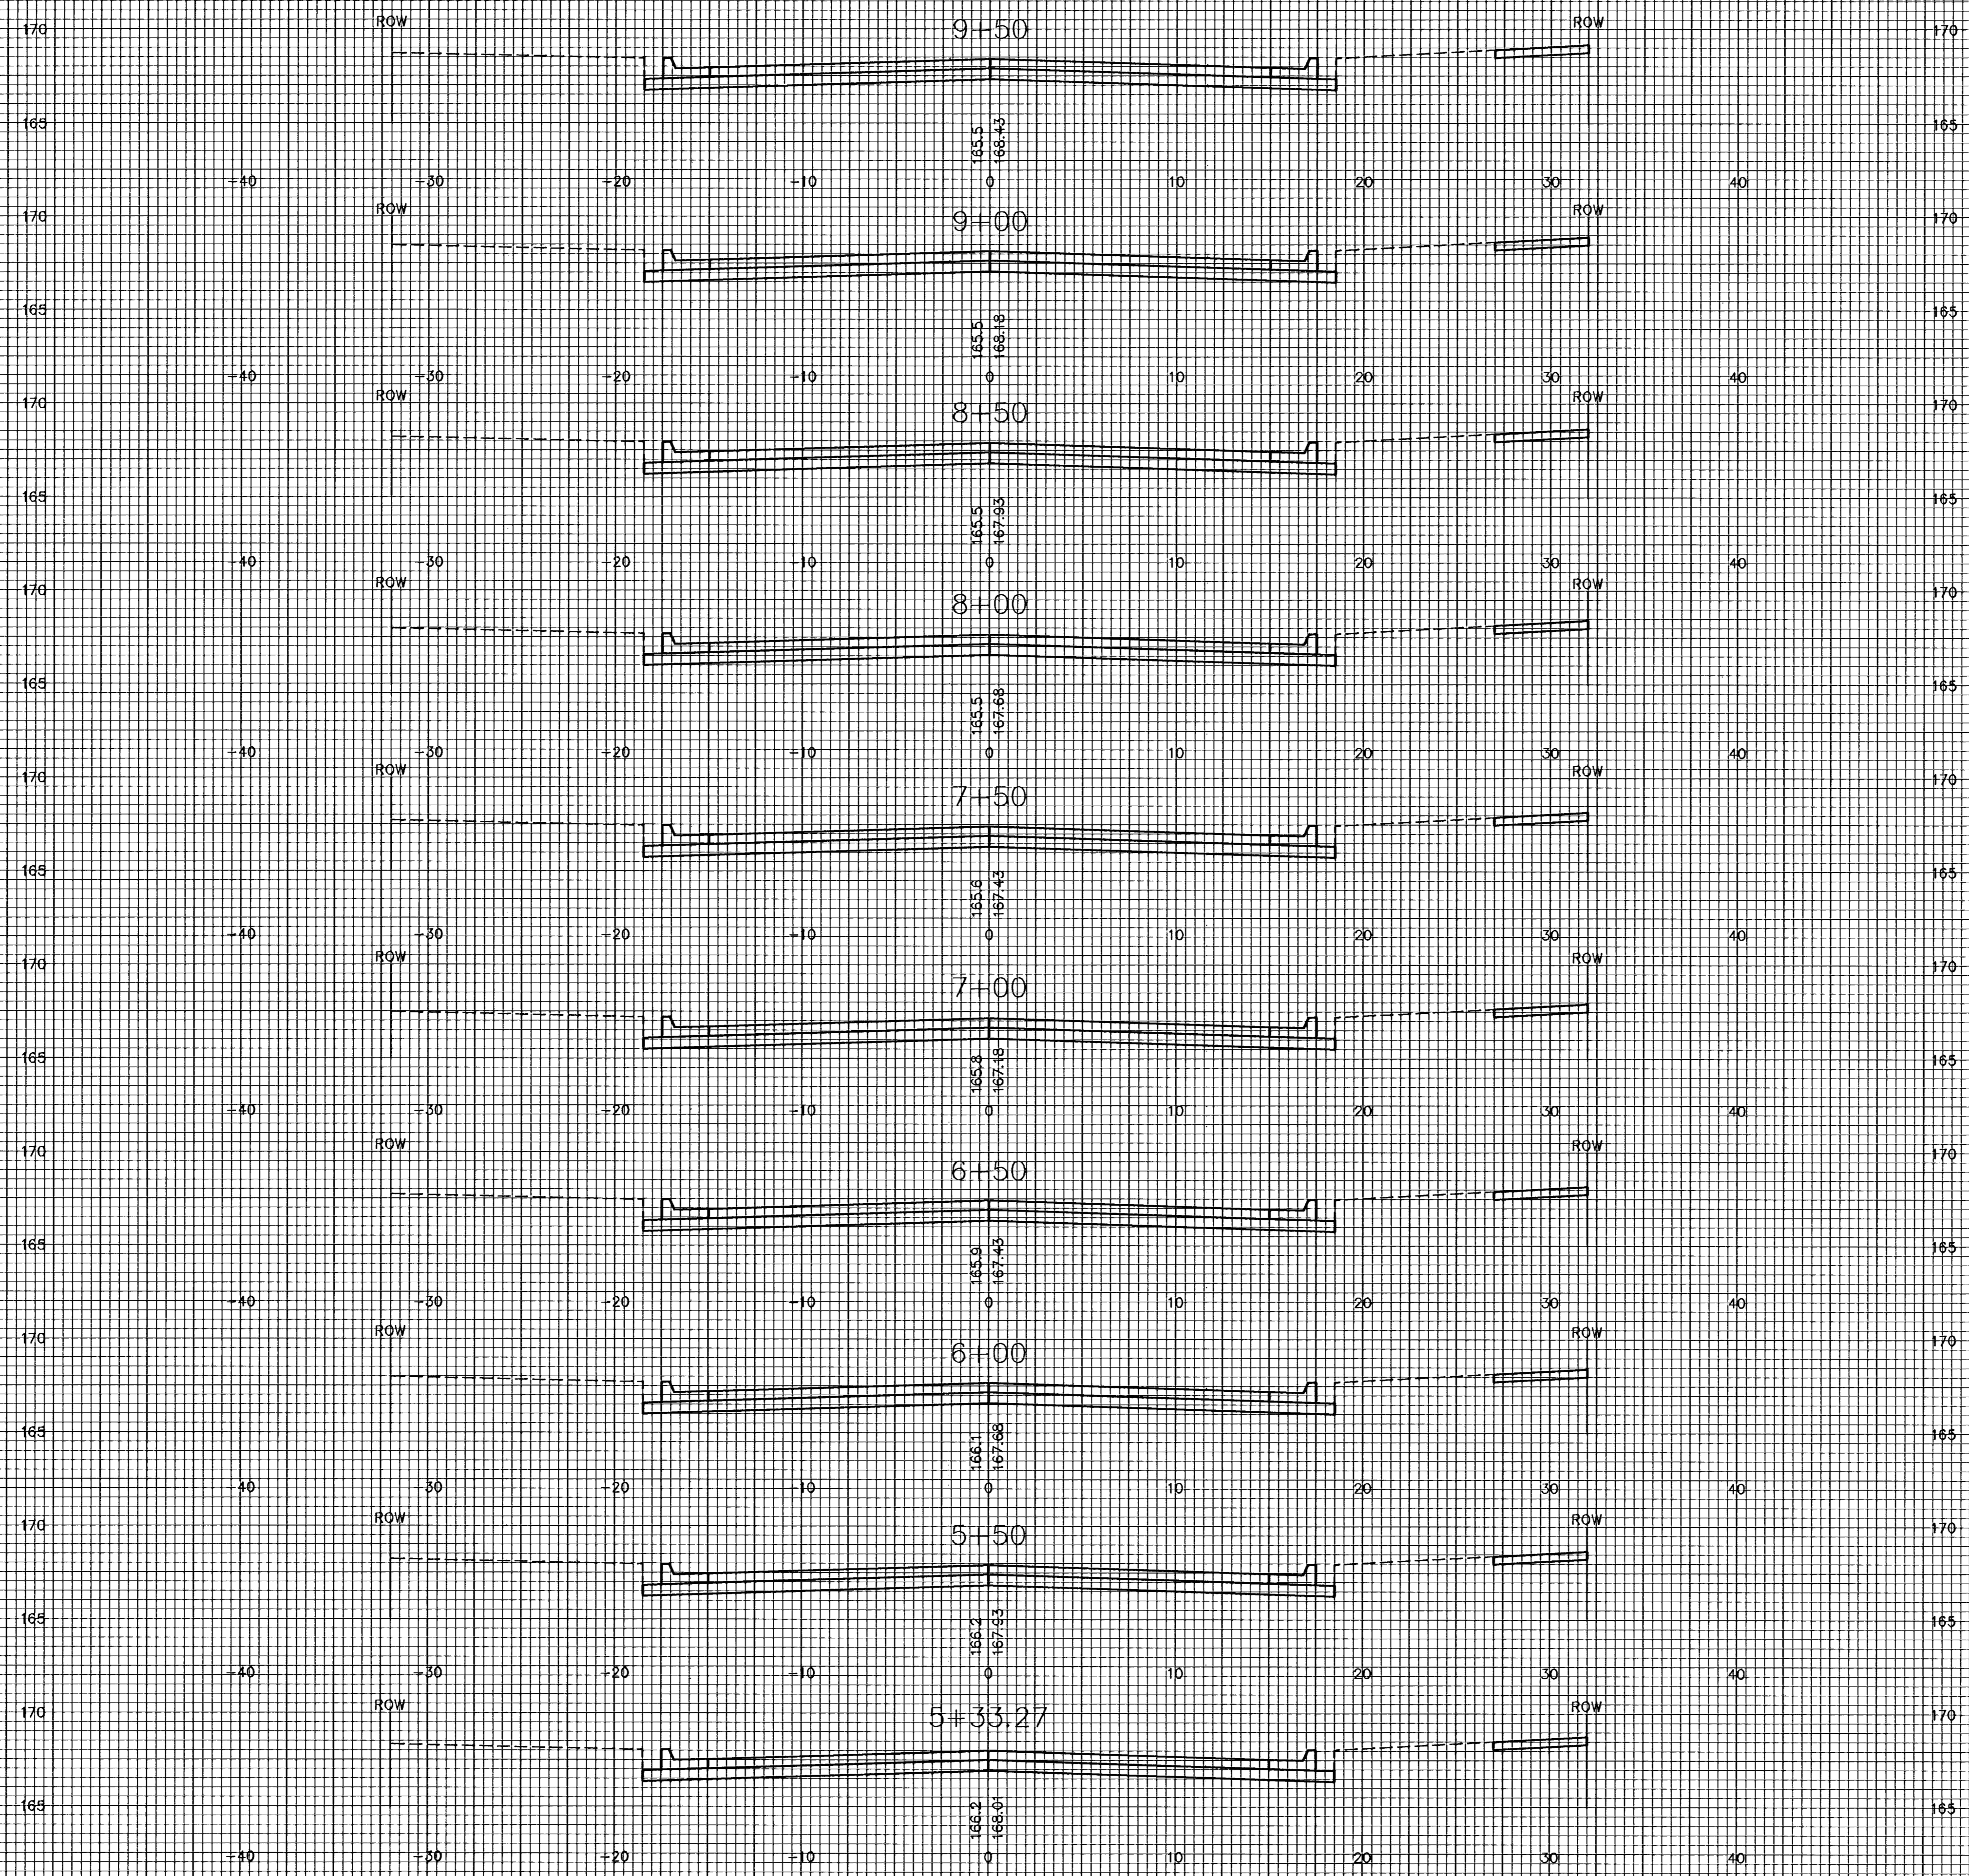

WILD THICKET / DEN HOLLOW

G:\QDWL\99118\Draws\PAV\PH13\PART1\CROSS\XSECT