


FOX RIDGE ADDITION
PHASE 13, PART 1 PAVING PLANS
CROSS SECTIONS

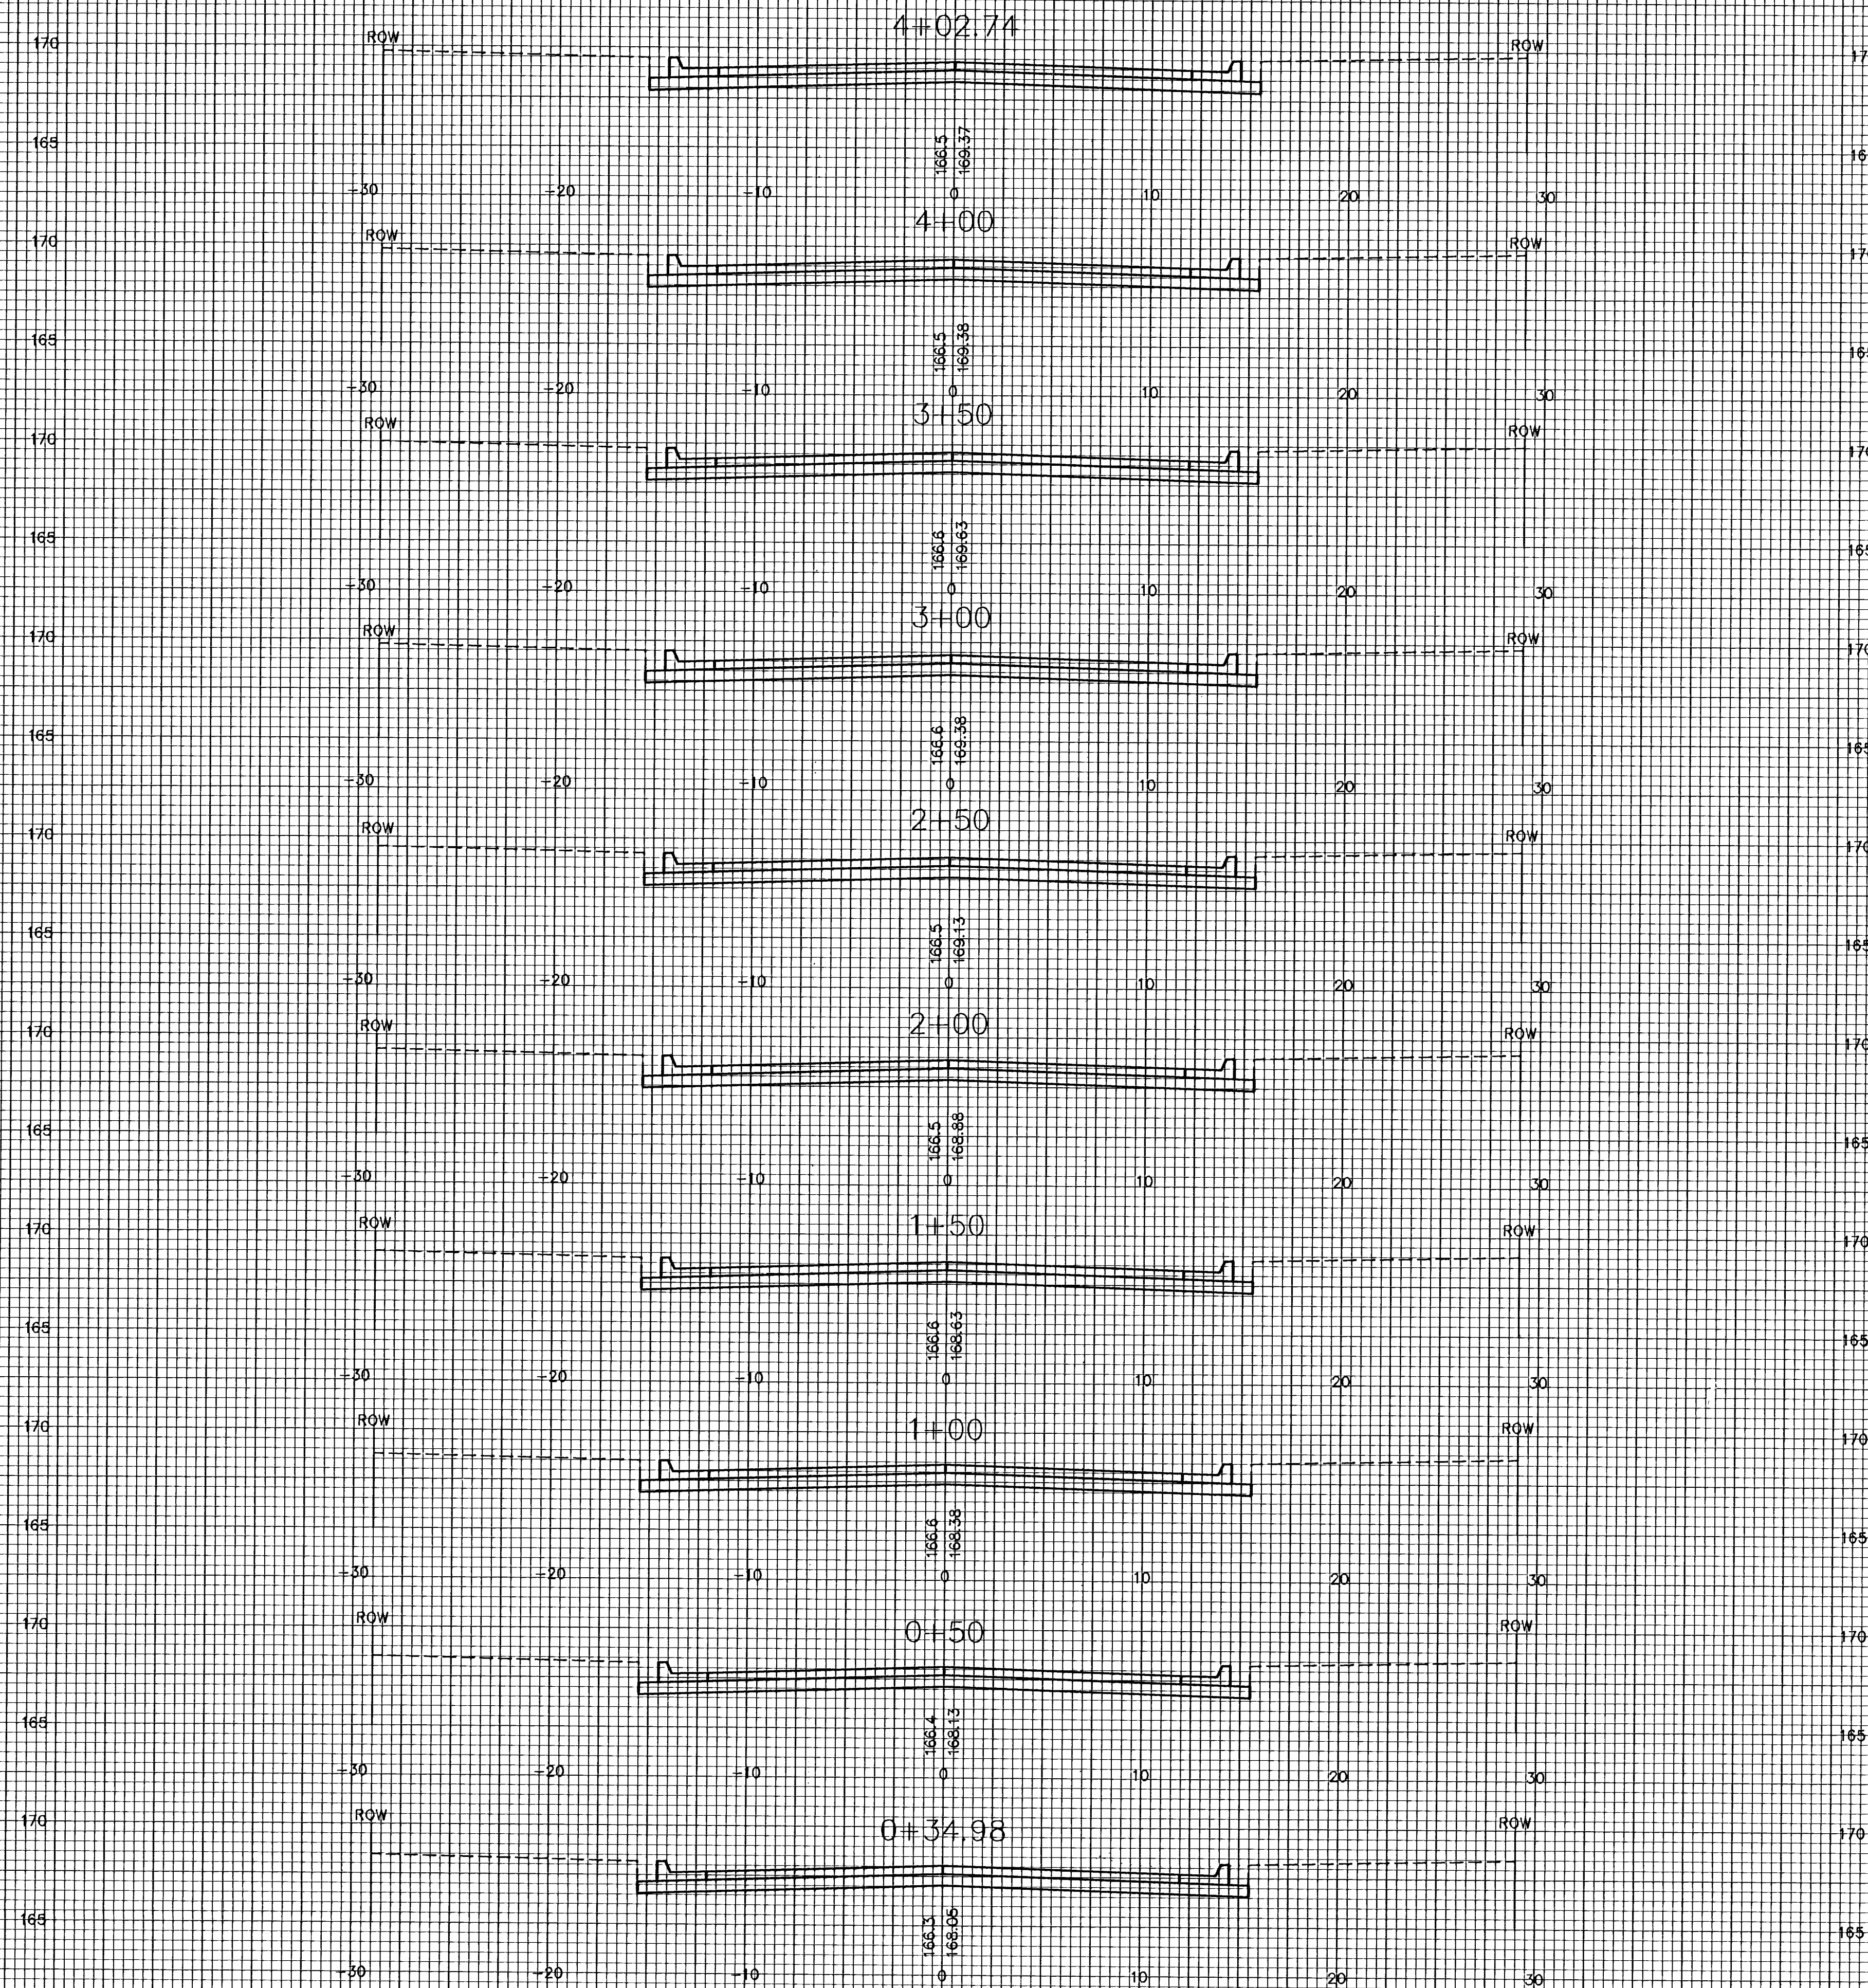

WILD THICKET CT.