


FOX RIDGE ADDITION
PHASE 13, PART 1 PAVING PLANS
CROSS SECTIONS

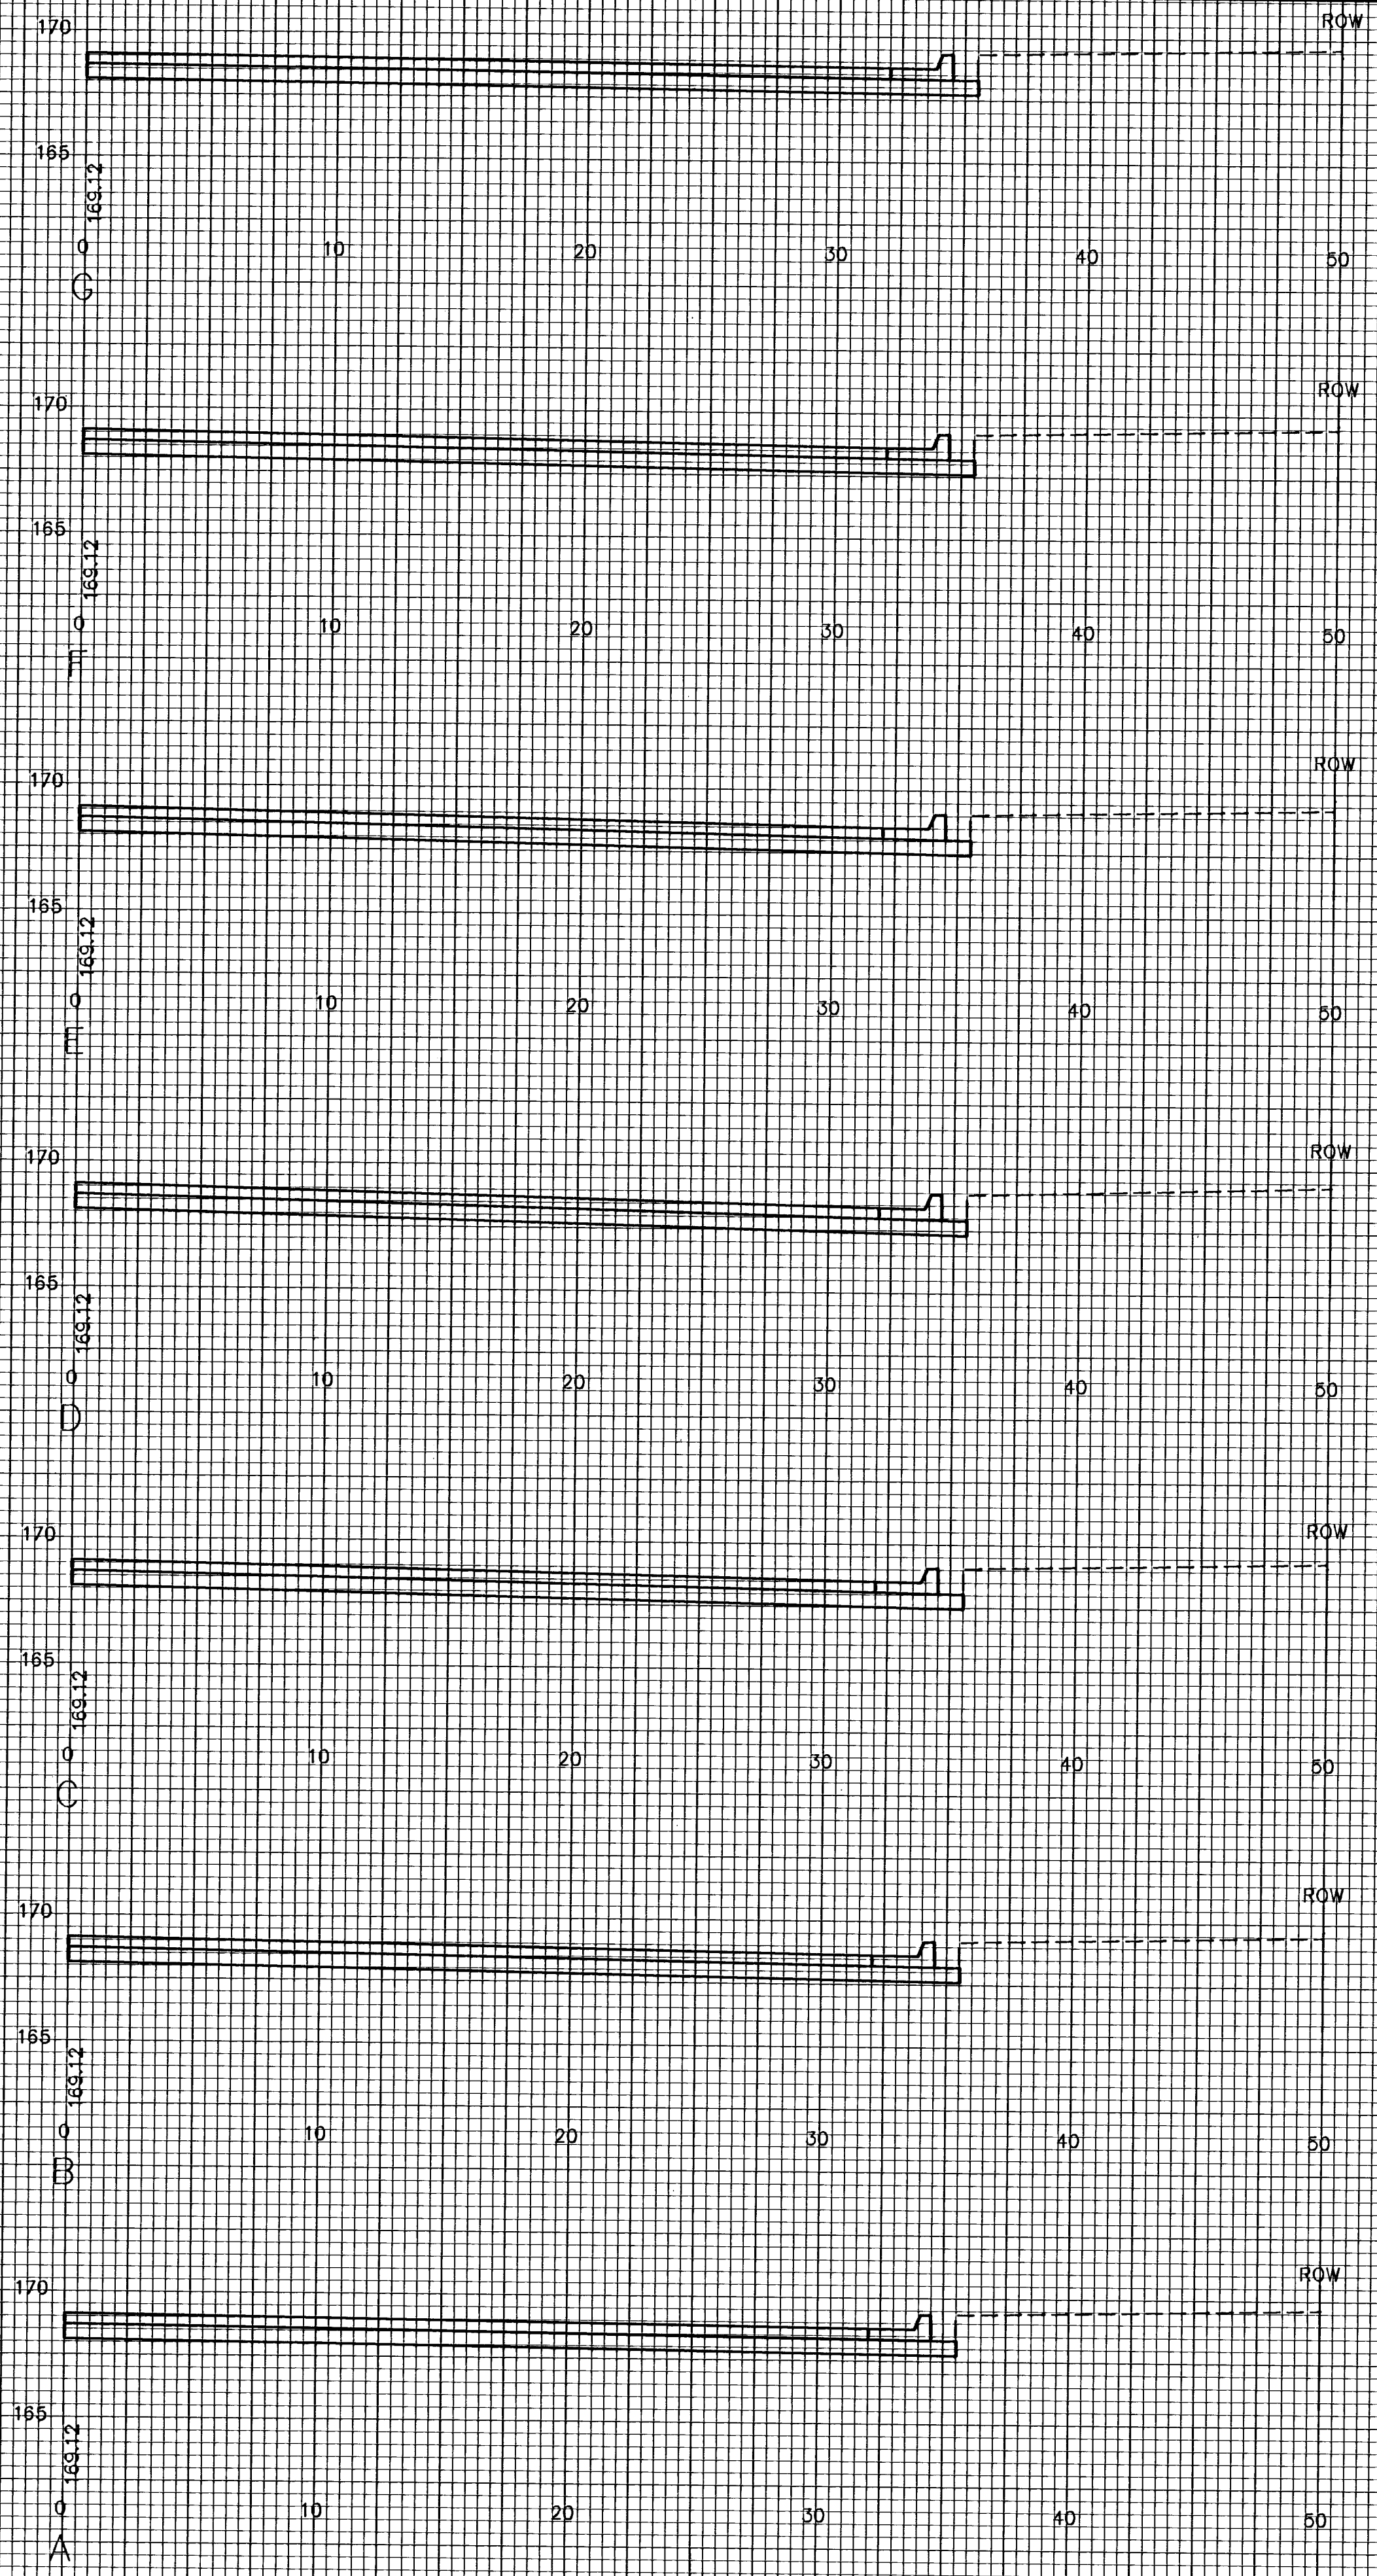

WILD THICKET CT.

G:\DWG\9818\0616\PAV\PH13 PART1\XSEC\XSECS