


FOX RIDGE ADDITION
PHASE 13, PART 1 PAVING PLANS
CROSS SECTIONS

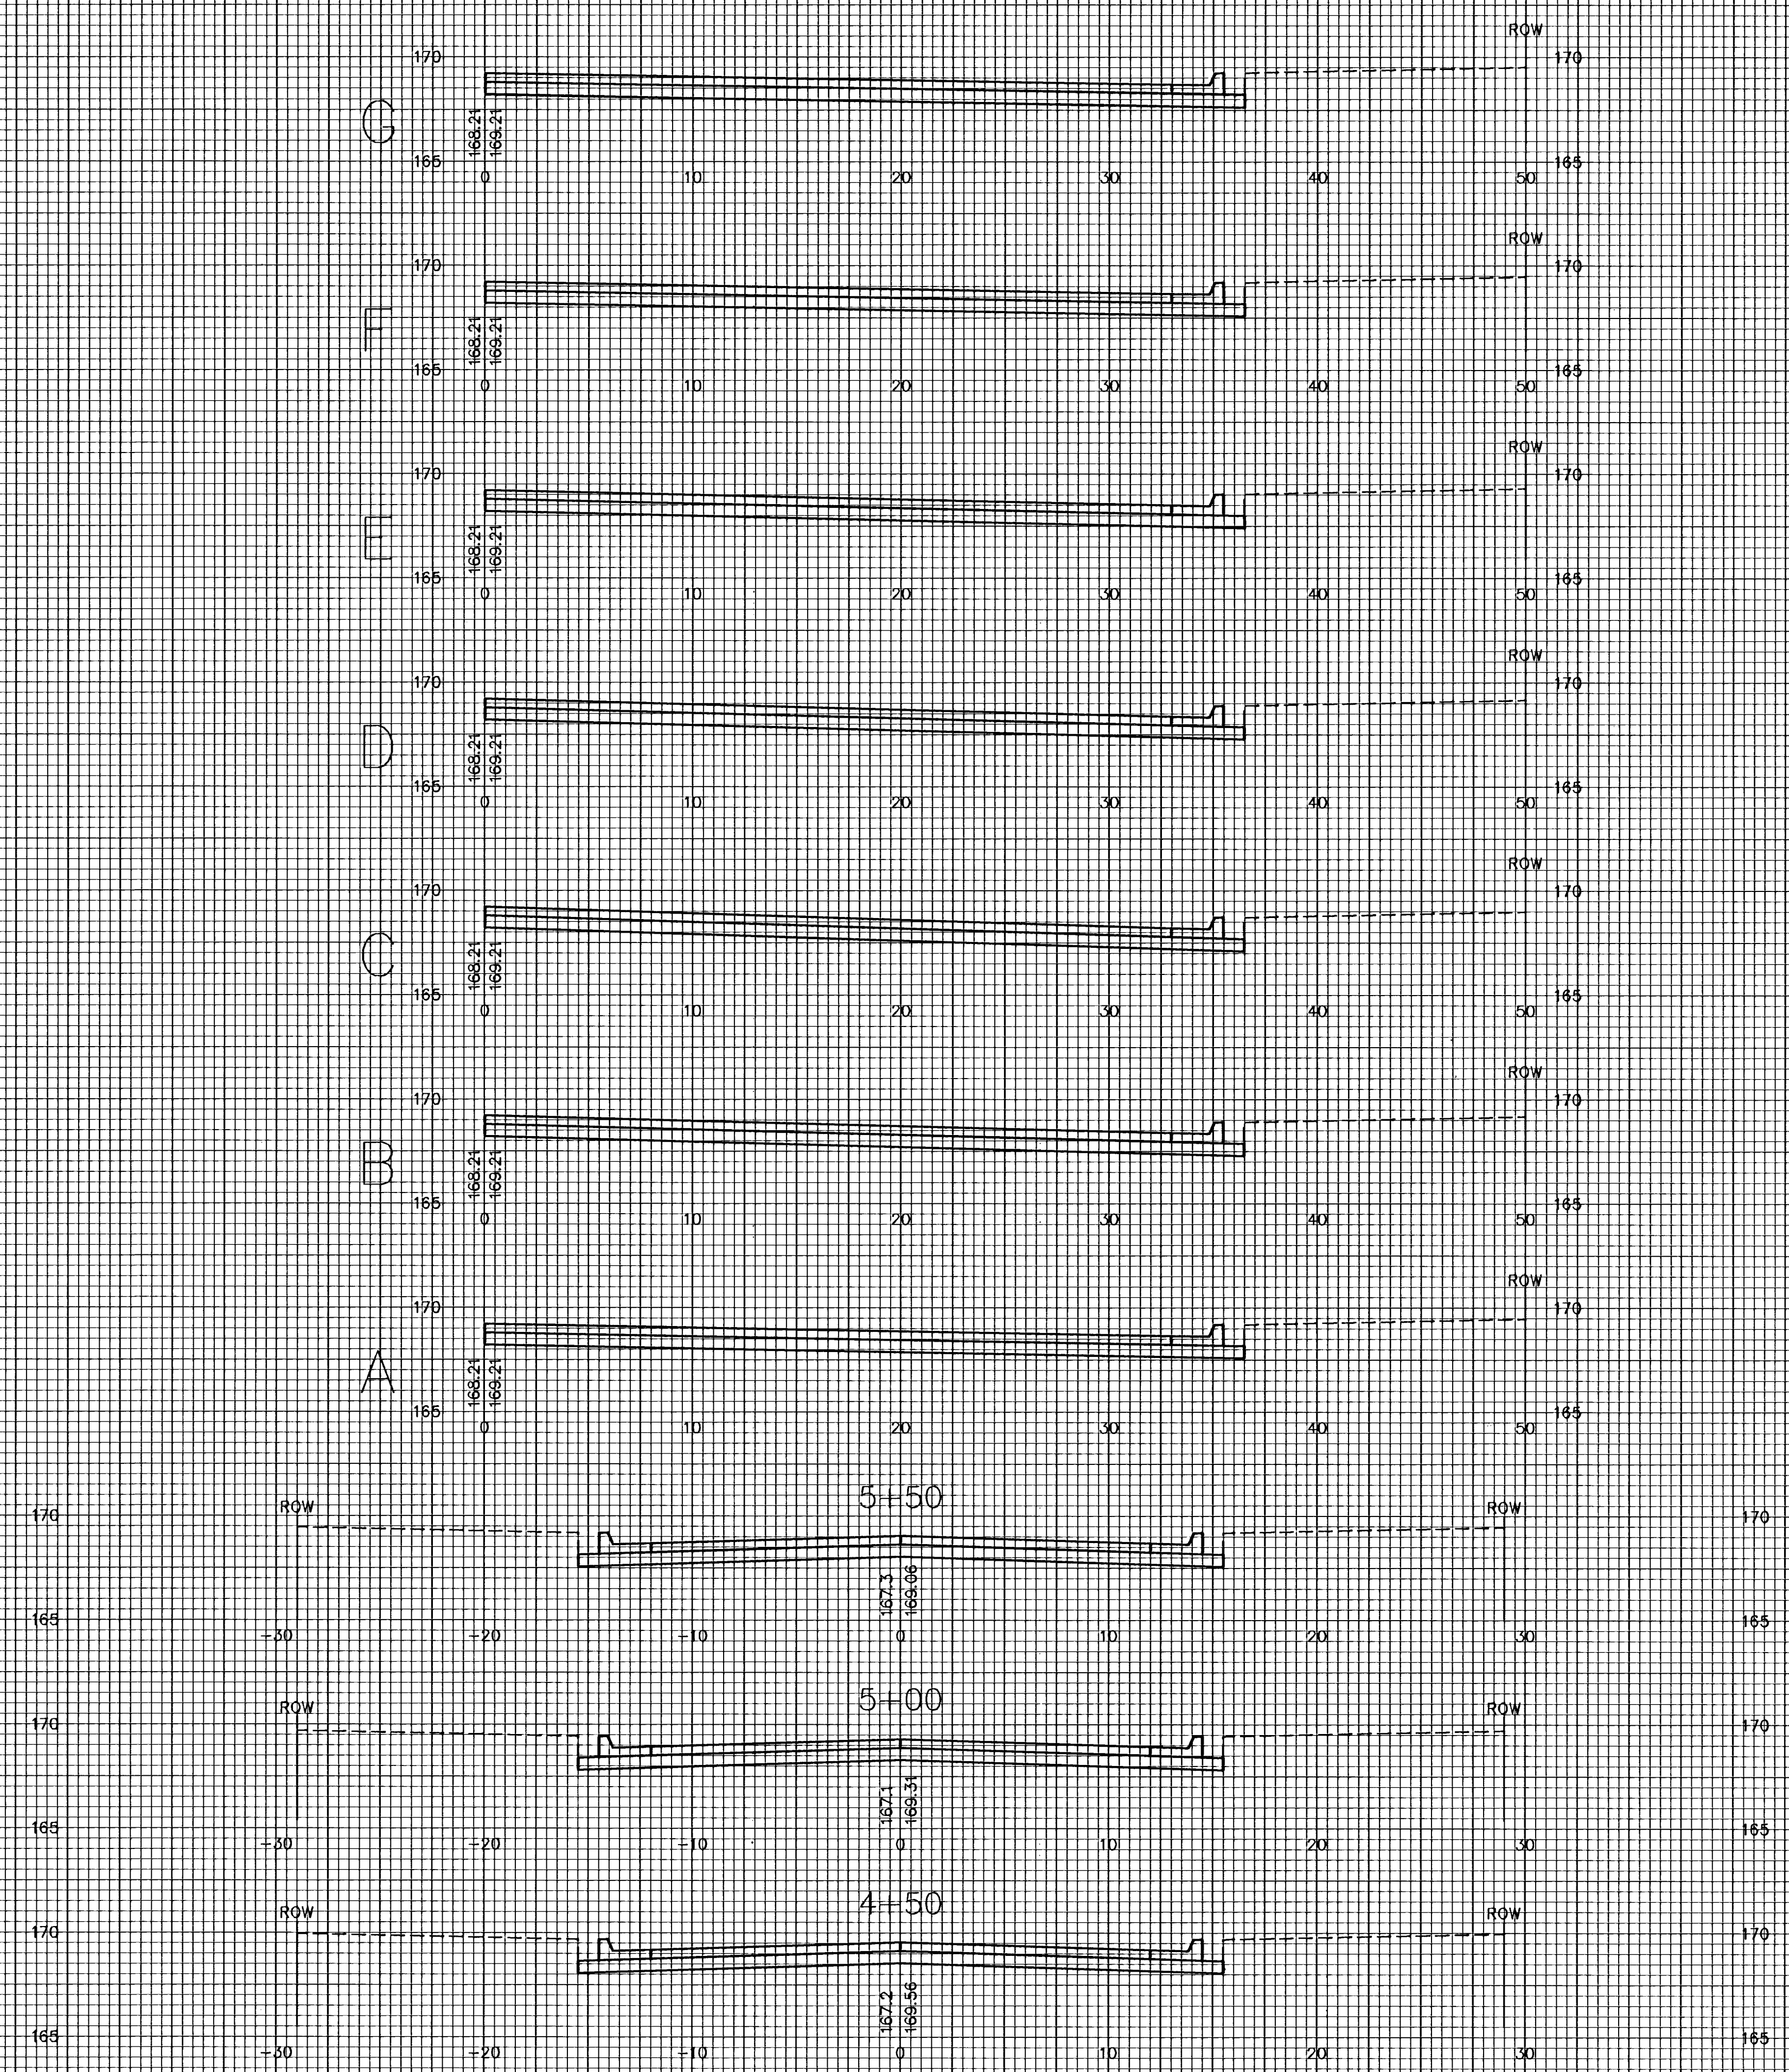

DEN HOLLOW CIR.

G:\01\195118\000\PAV\PH13 PART 1\SEC1\XSEC7