


# FAWN GROVE

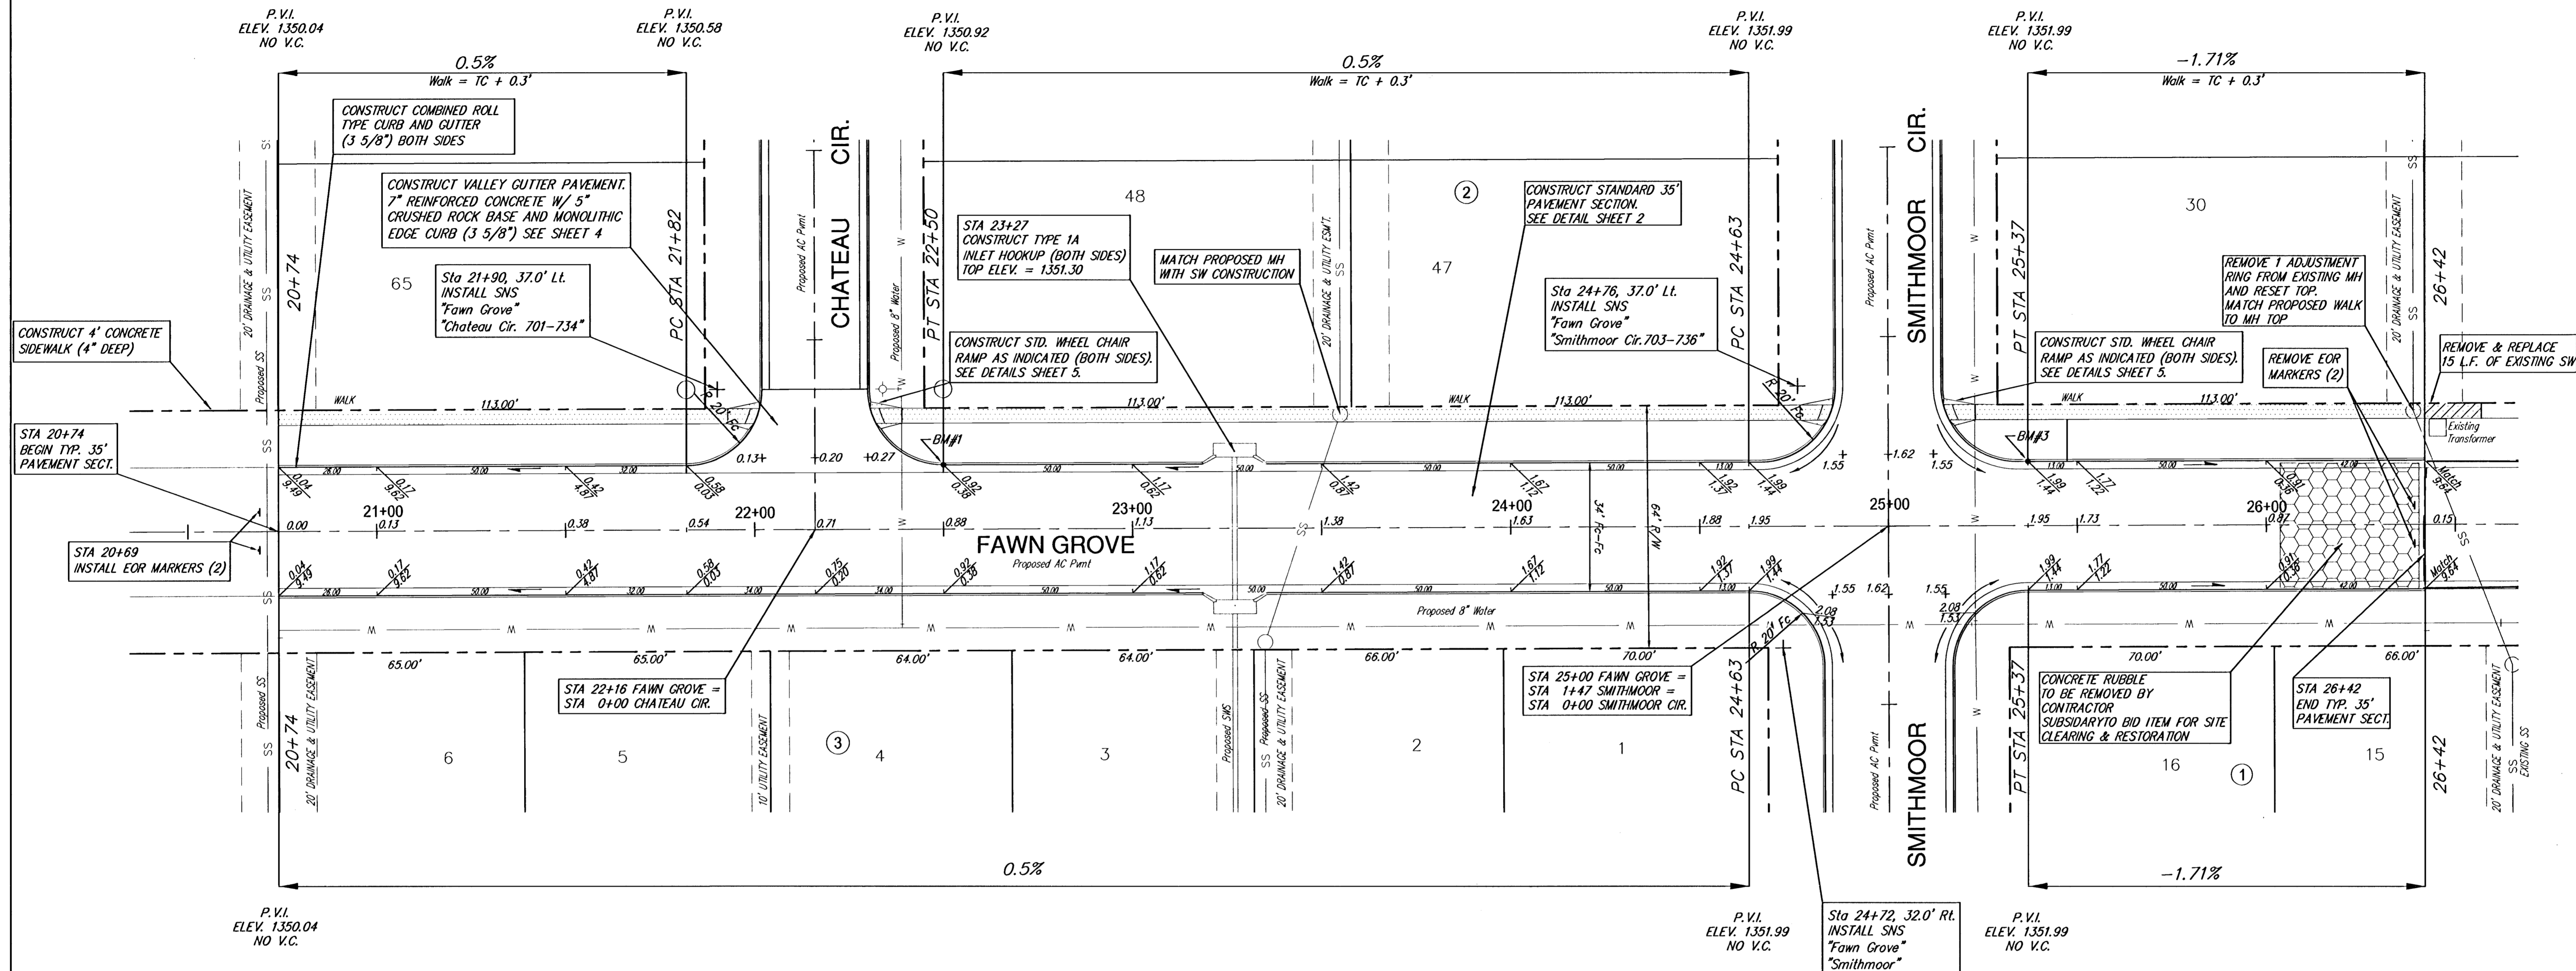

Subdivision Bench Marks

No.	Street and Station	From Cl.	Description	Elevation
1	Fawn Grove, Sta. 22+50	17.0' Lt.	S.E. End of Curb Return Intersection of Fawn Grove and Chateau Cir.	
3	Fawn Grove, Sta. 25+37	17.0' Lt.	S.E. End of Curb Return Intersection of Fawn Grove and Smithmoor Cir.	



SCALE 1" = 20'  
IRON = •

**FAWN GROVE AT SUNSET LAKES**  
**Fawn Grove**  
**WICHITA, KANSAS**

<p><b>Ruggles &amp; Bohm, P.A.</b>          Engineering, Surveying, Land Planning</p>	DESIGN EG DRAWN RLS REVIEW	SHEET 7 OF 32
	UTILITY	
924 North Main Wichita, Kansas 67203 www.rbkansas.com	(316) 264-8008 (316) 264-4621 fax E-mail: info@rbkansas.com	DATE Oct. 17, 2005
DRAWING FILE paving {FAWN GROVE}	PROJECT NUMBER 472-84285	SHEET NUMBER 32