



Subdivision Bench Marks				
No.	Street and Station	From CL	Description	Elevation
2	Chateau Cir., Sta. 3+82.02	14.0' RL	S Curb of Chateau Cir.	

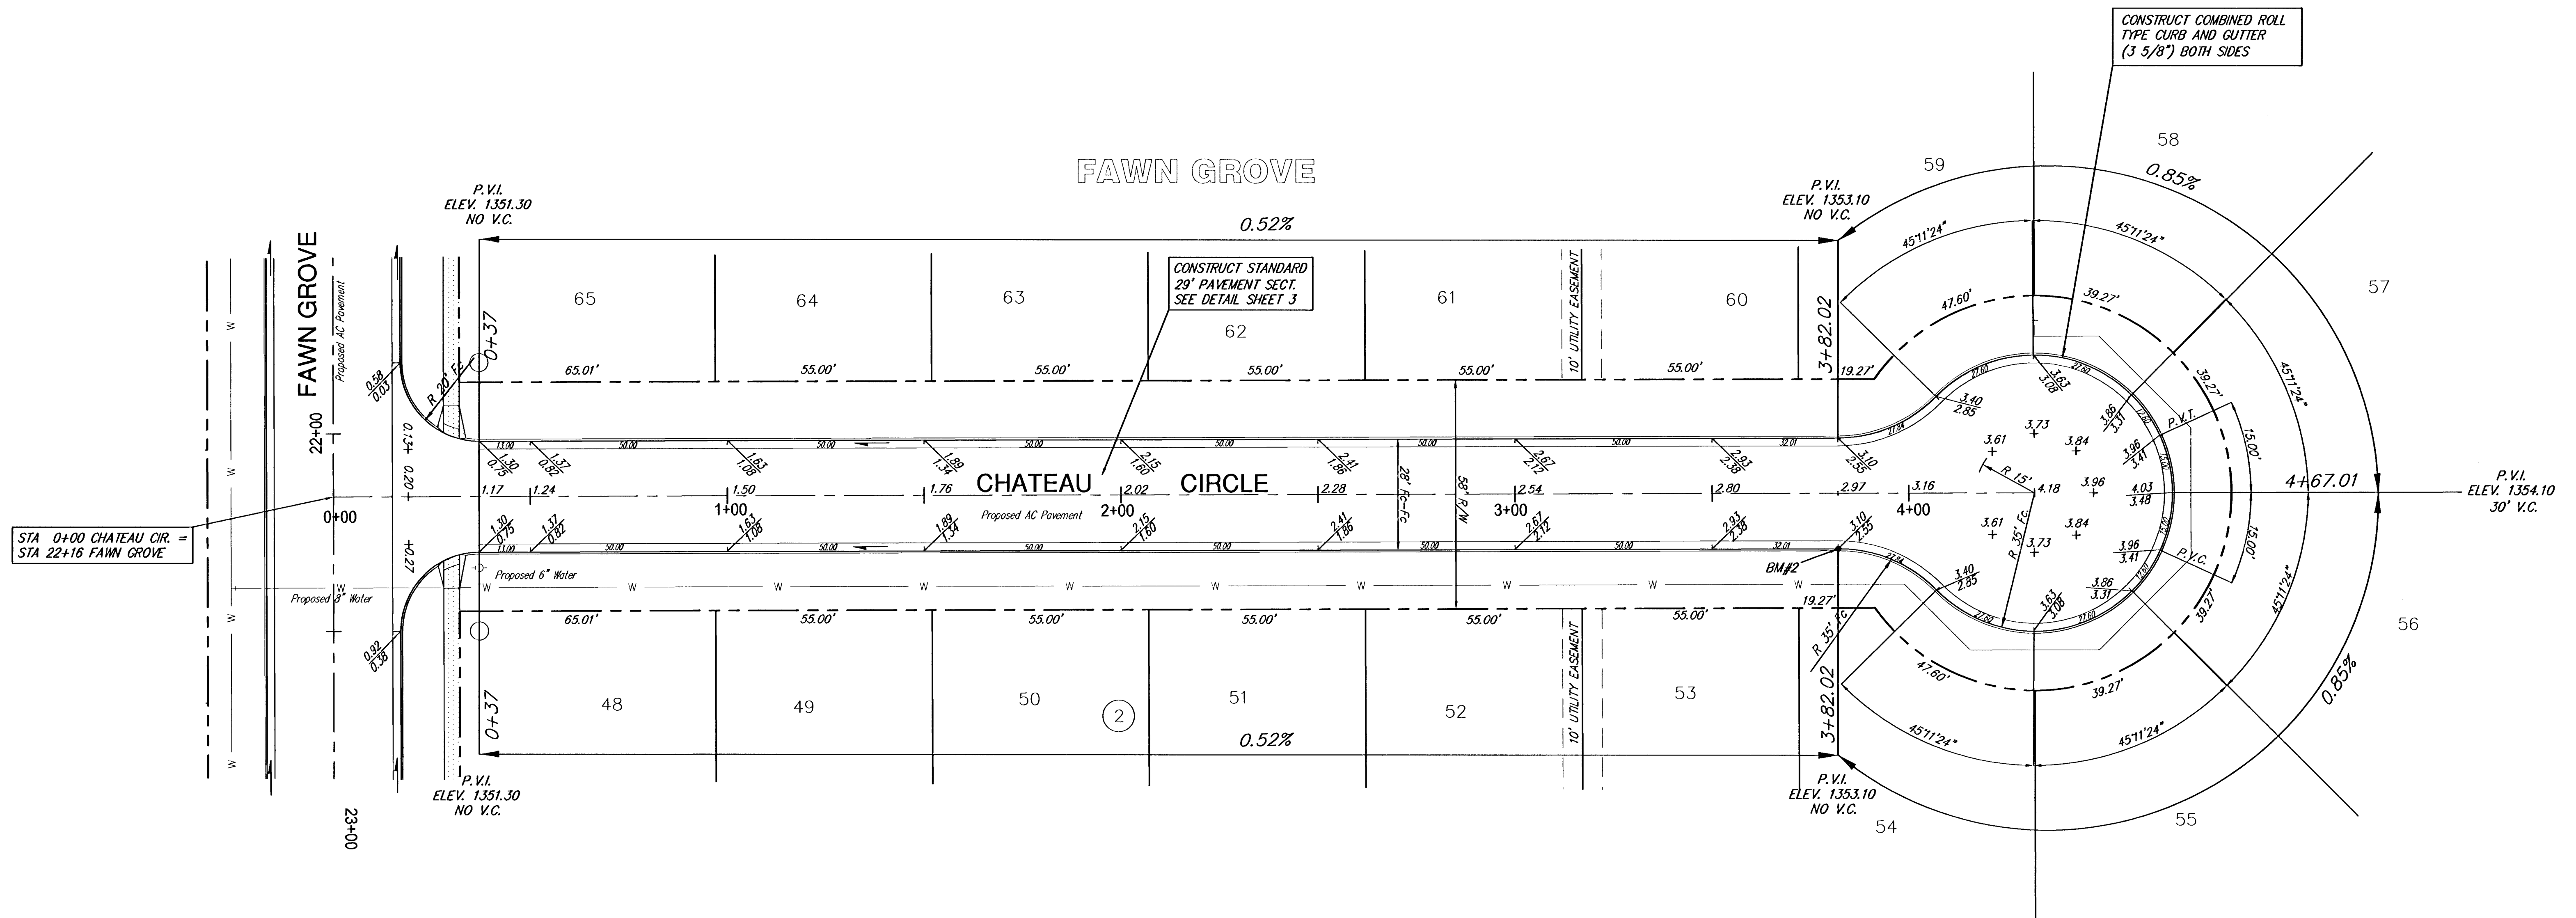

SCALE 1" = 20'
IRON = ●



FAWN GROVE AT SUNSET LAKES
Chateau Circle
WICHITA, KANSAS



Ruggles & Bohm, P.A.
Engineering, Surveying, Land Planning
924 North Main
Wichita, Kansas 67203
www.rbkansas.com

(316) 264-8008
(316) 264-4621 fax
E-mail: info@rbkansas.com

DRAWING FILE paving [CHATEAU CIR.]	PROJECT NUMBER 472-84285	DESIGN EG	DRAWN RLS	REVIEW	SHEET 8
		UTILITY	DATE Oct. 17, 2005	OF 32	