



UNPLATTED

FAWN GROVE ADDITION

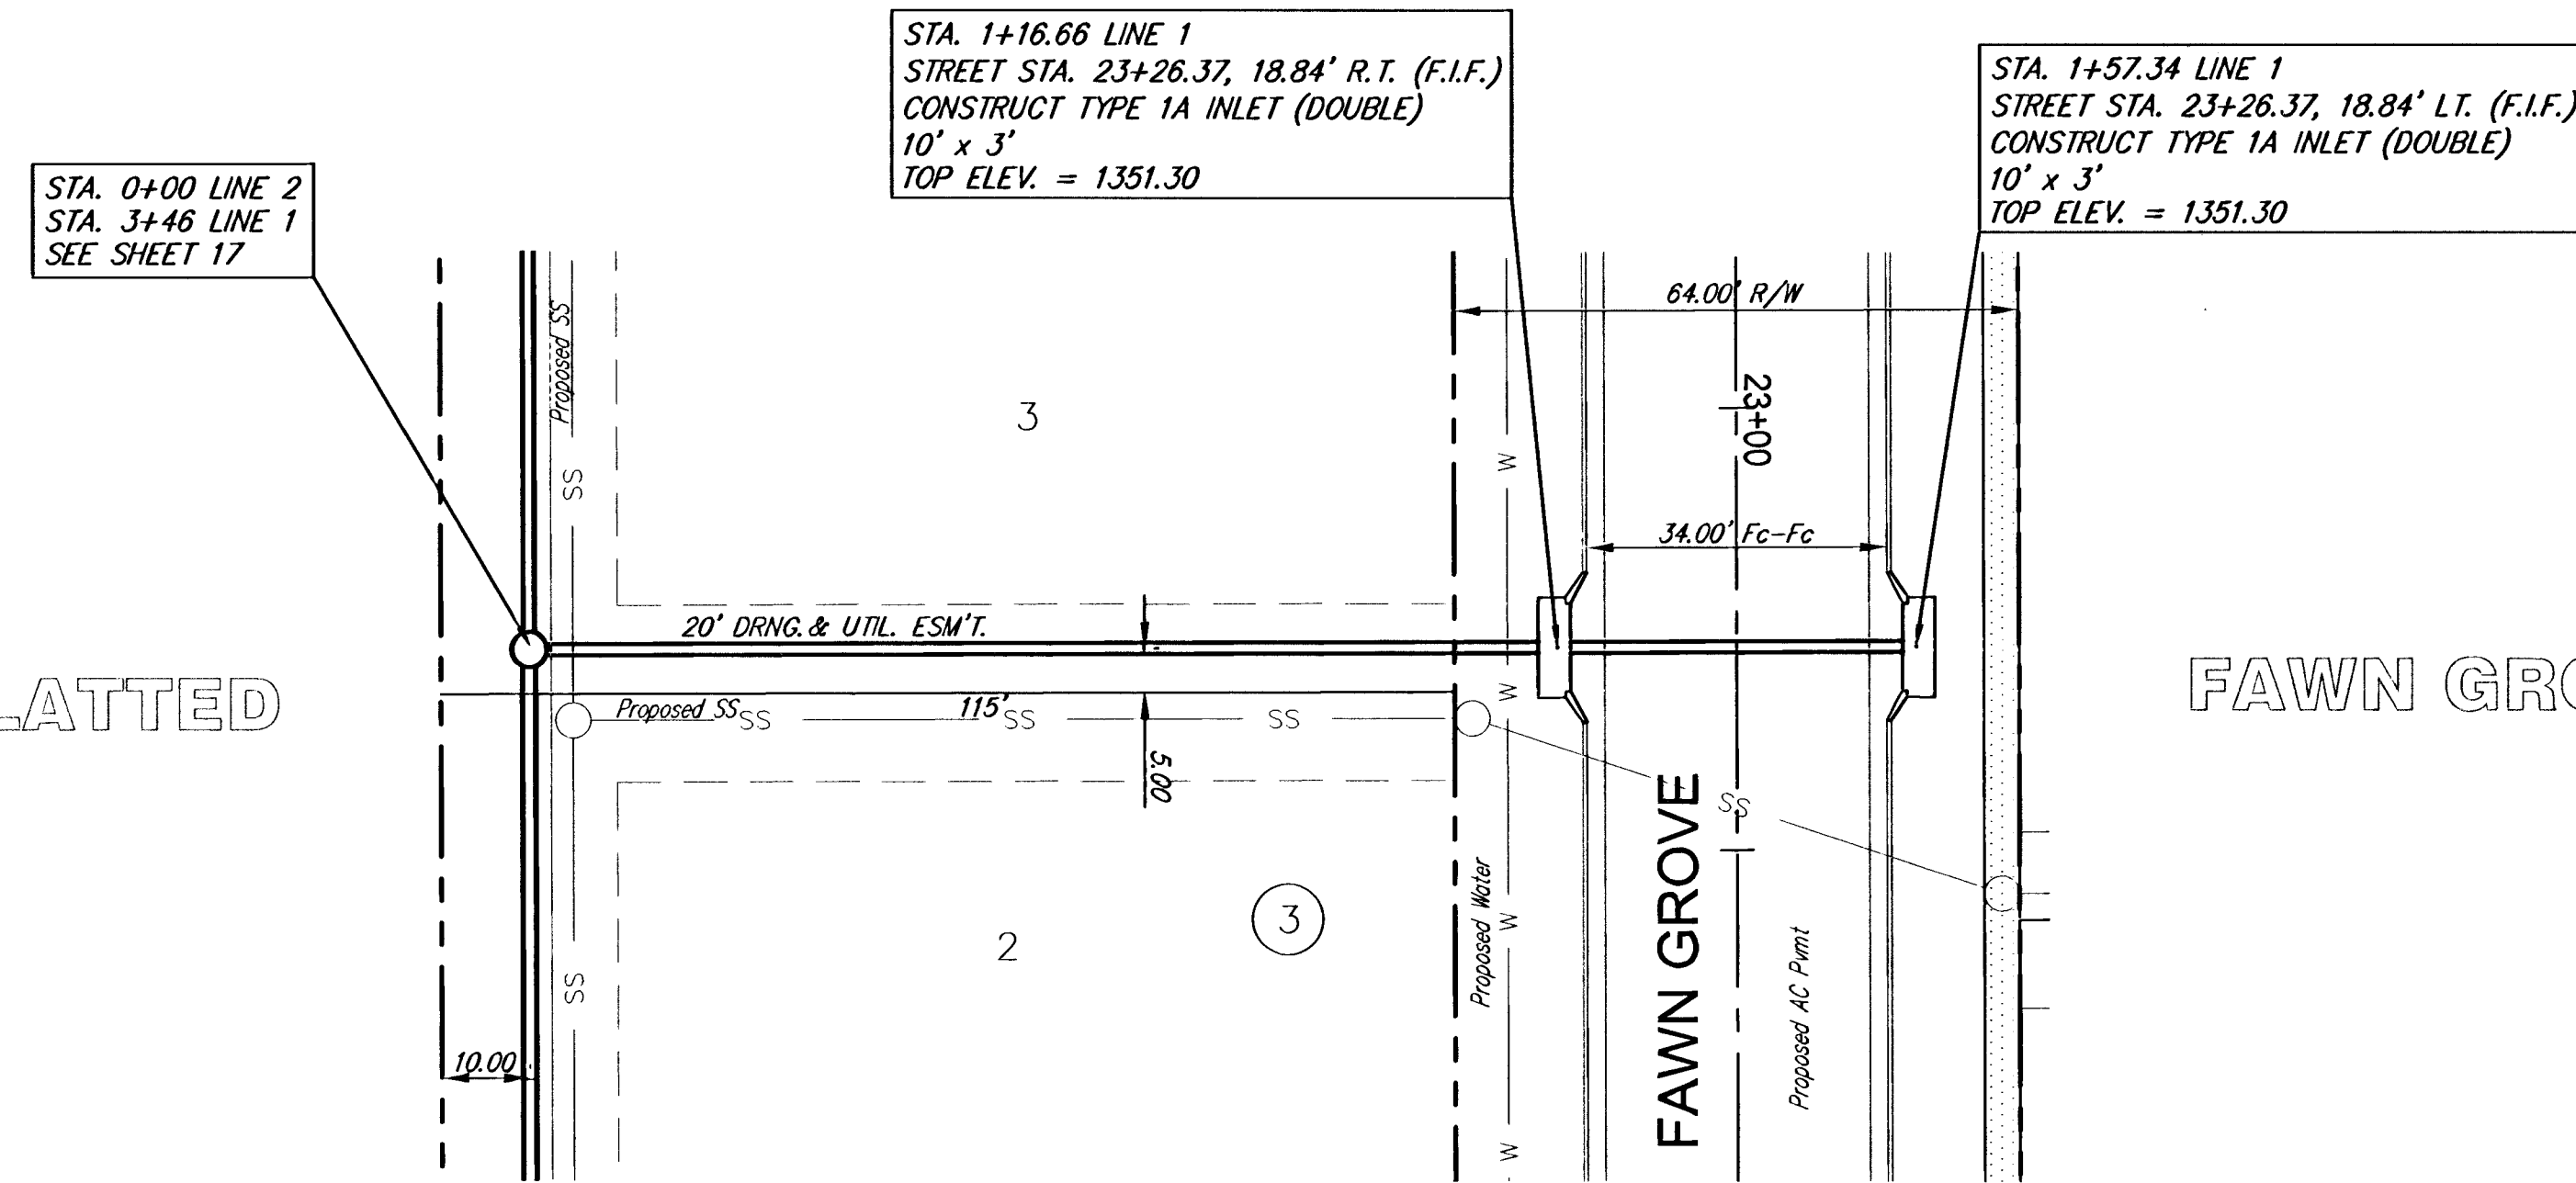

SCALE 1" = 20'

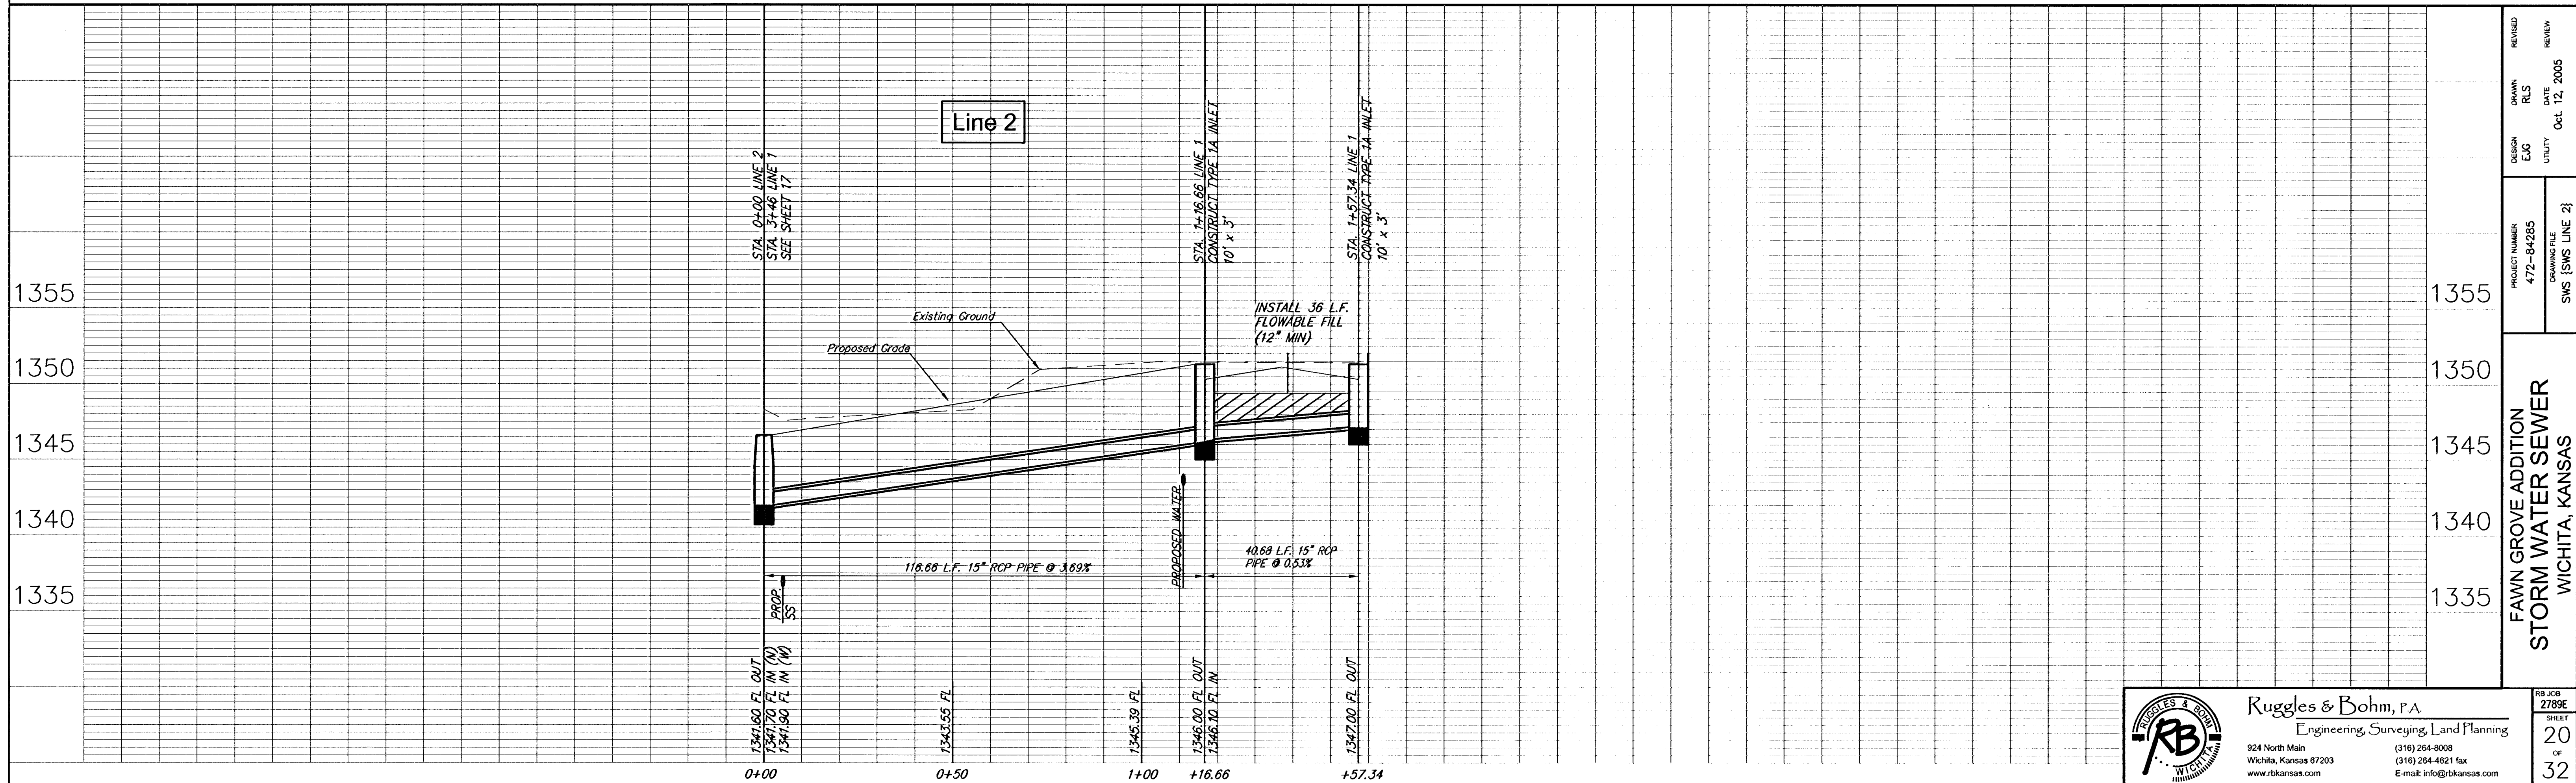

DESIGN EJC UTILITY	PROJECT NUMBER 472-84285 DRAWING FILE SWS [SWS LINE 2]	REVISION DATE Oct. 12, 2005
FAWN GROVE ADDITION STORM WATER SEWER WICHITA, KANSAS		
RUGGLES & BOHM Engineering, Surveying, Land Planning 924 North Main Wichita, Kansas 67203 www.rbkansas.com		RB JOB 2789E SHEET 20 OF 32