


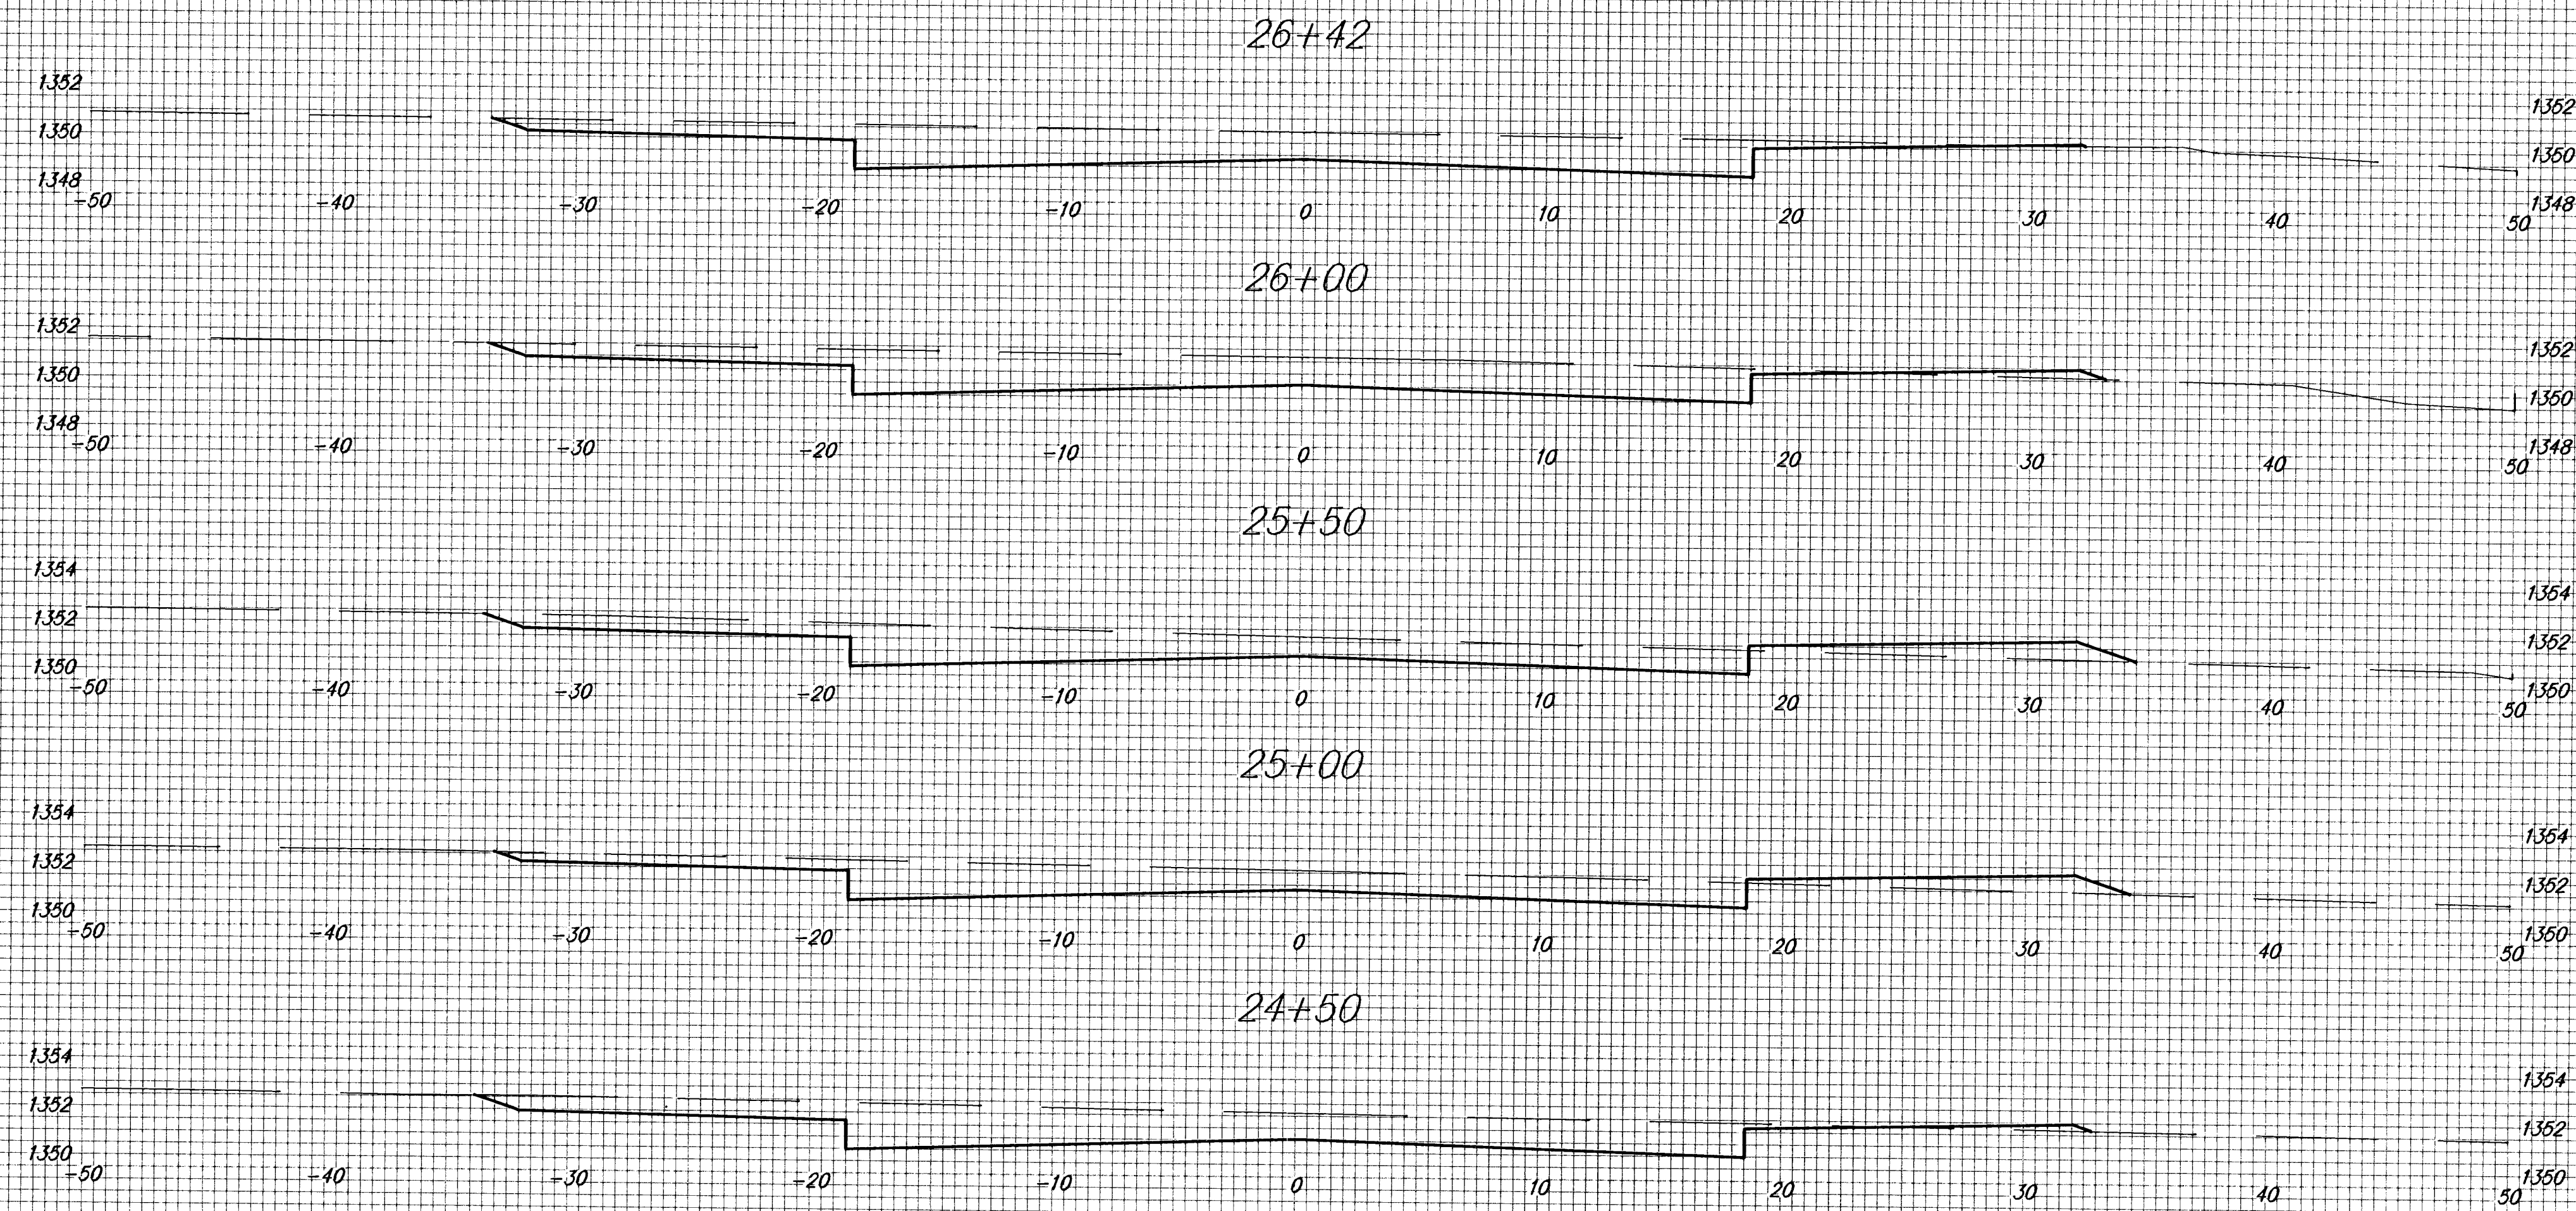

Fawn Grove Addition
Paving Improvements
Fawn Grove Sta. 24+50 to 26+42