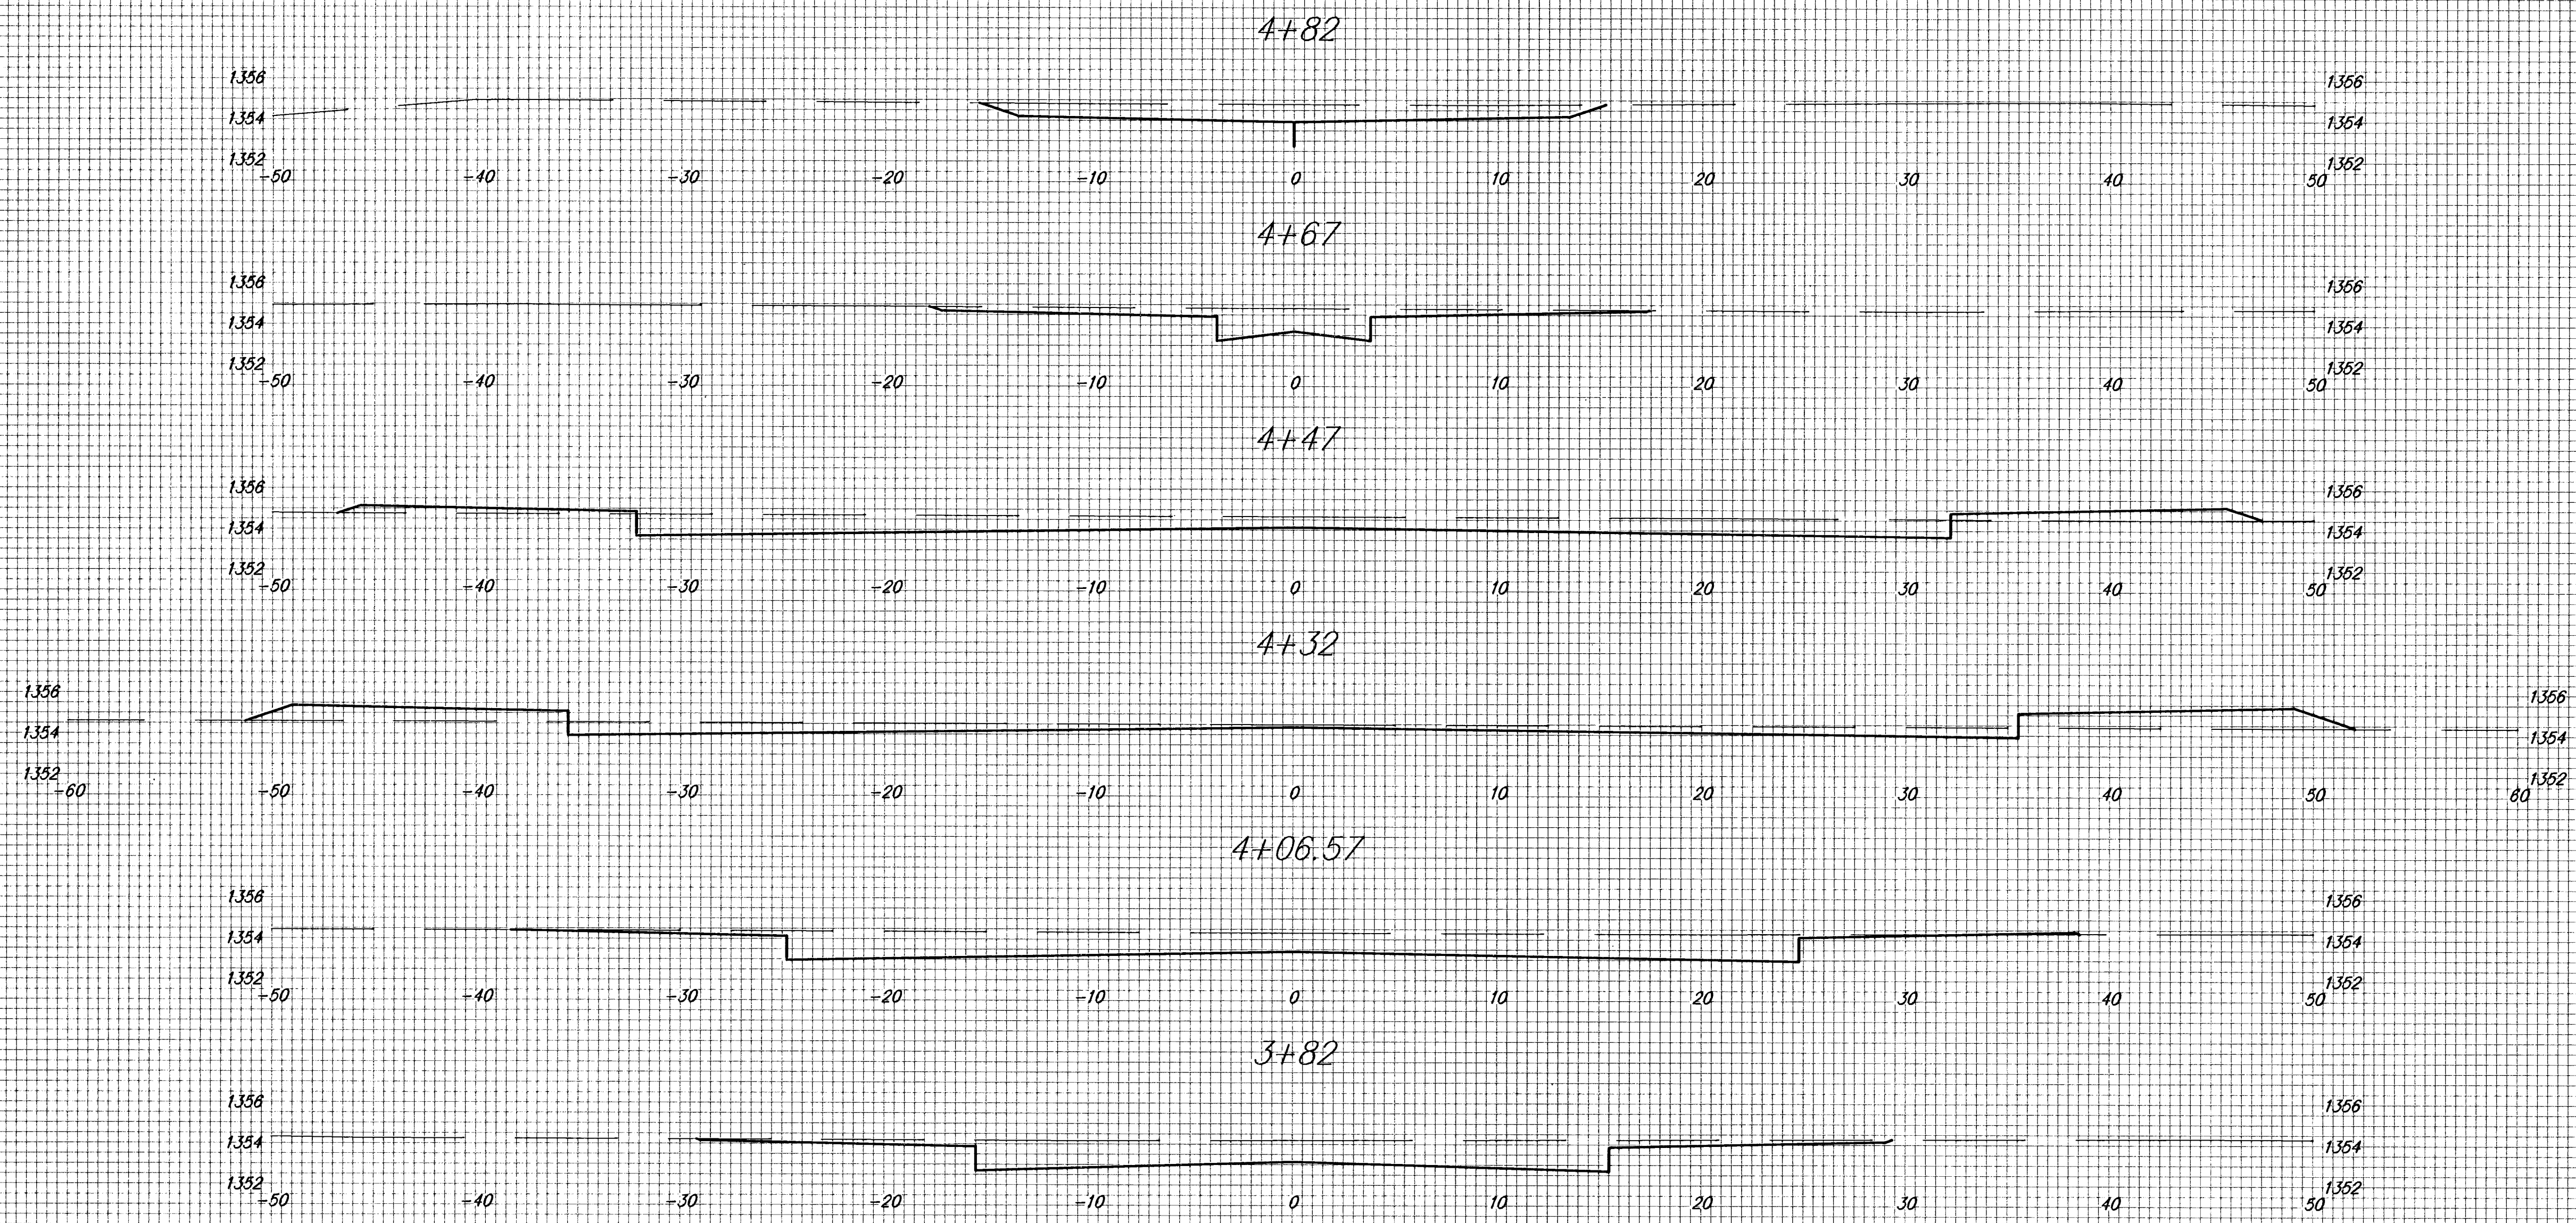


Fawn Grove Addition
Paving Improvements
Smithmoor Cir. Sta. 3+82 to 4+82