
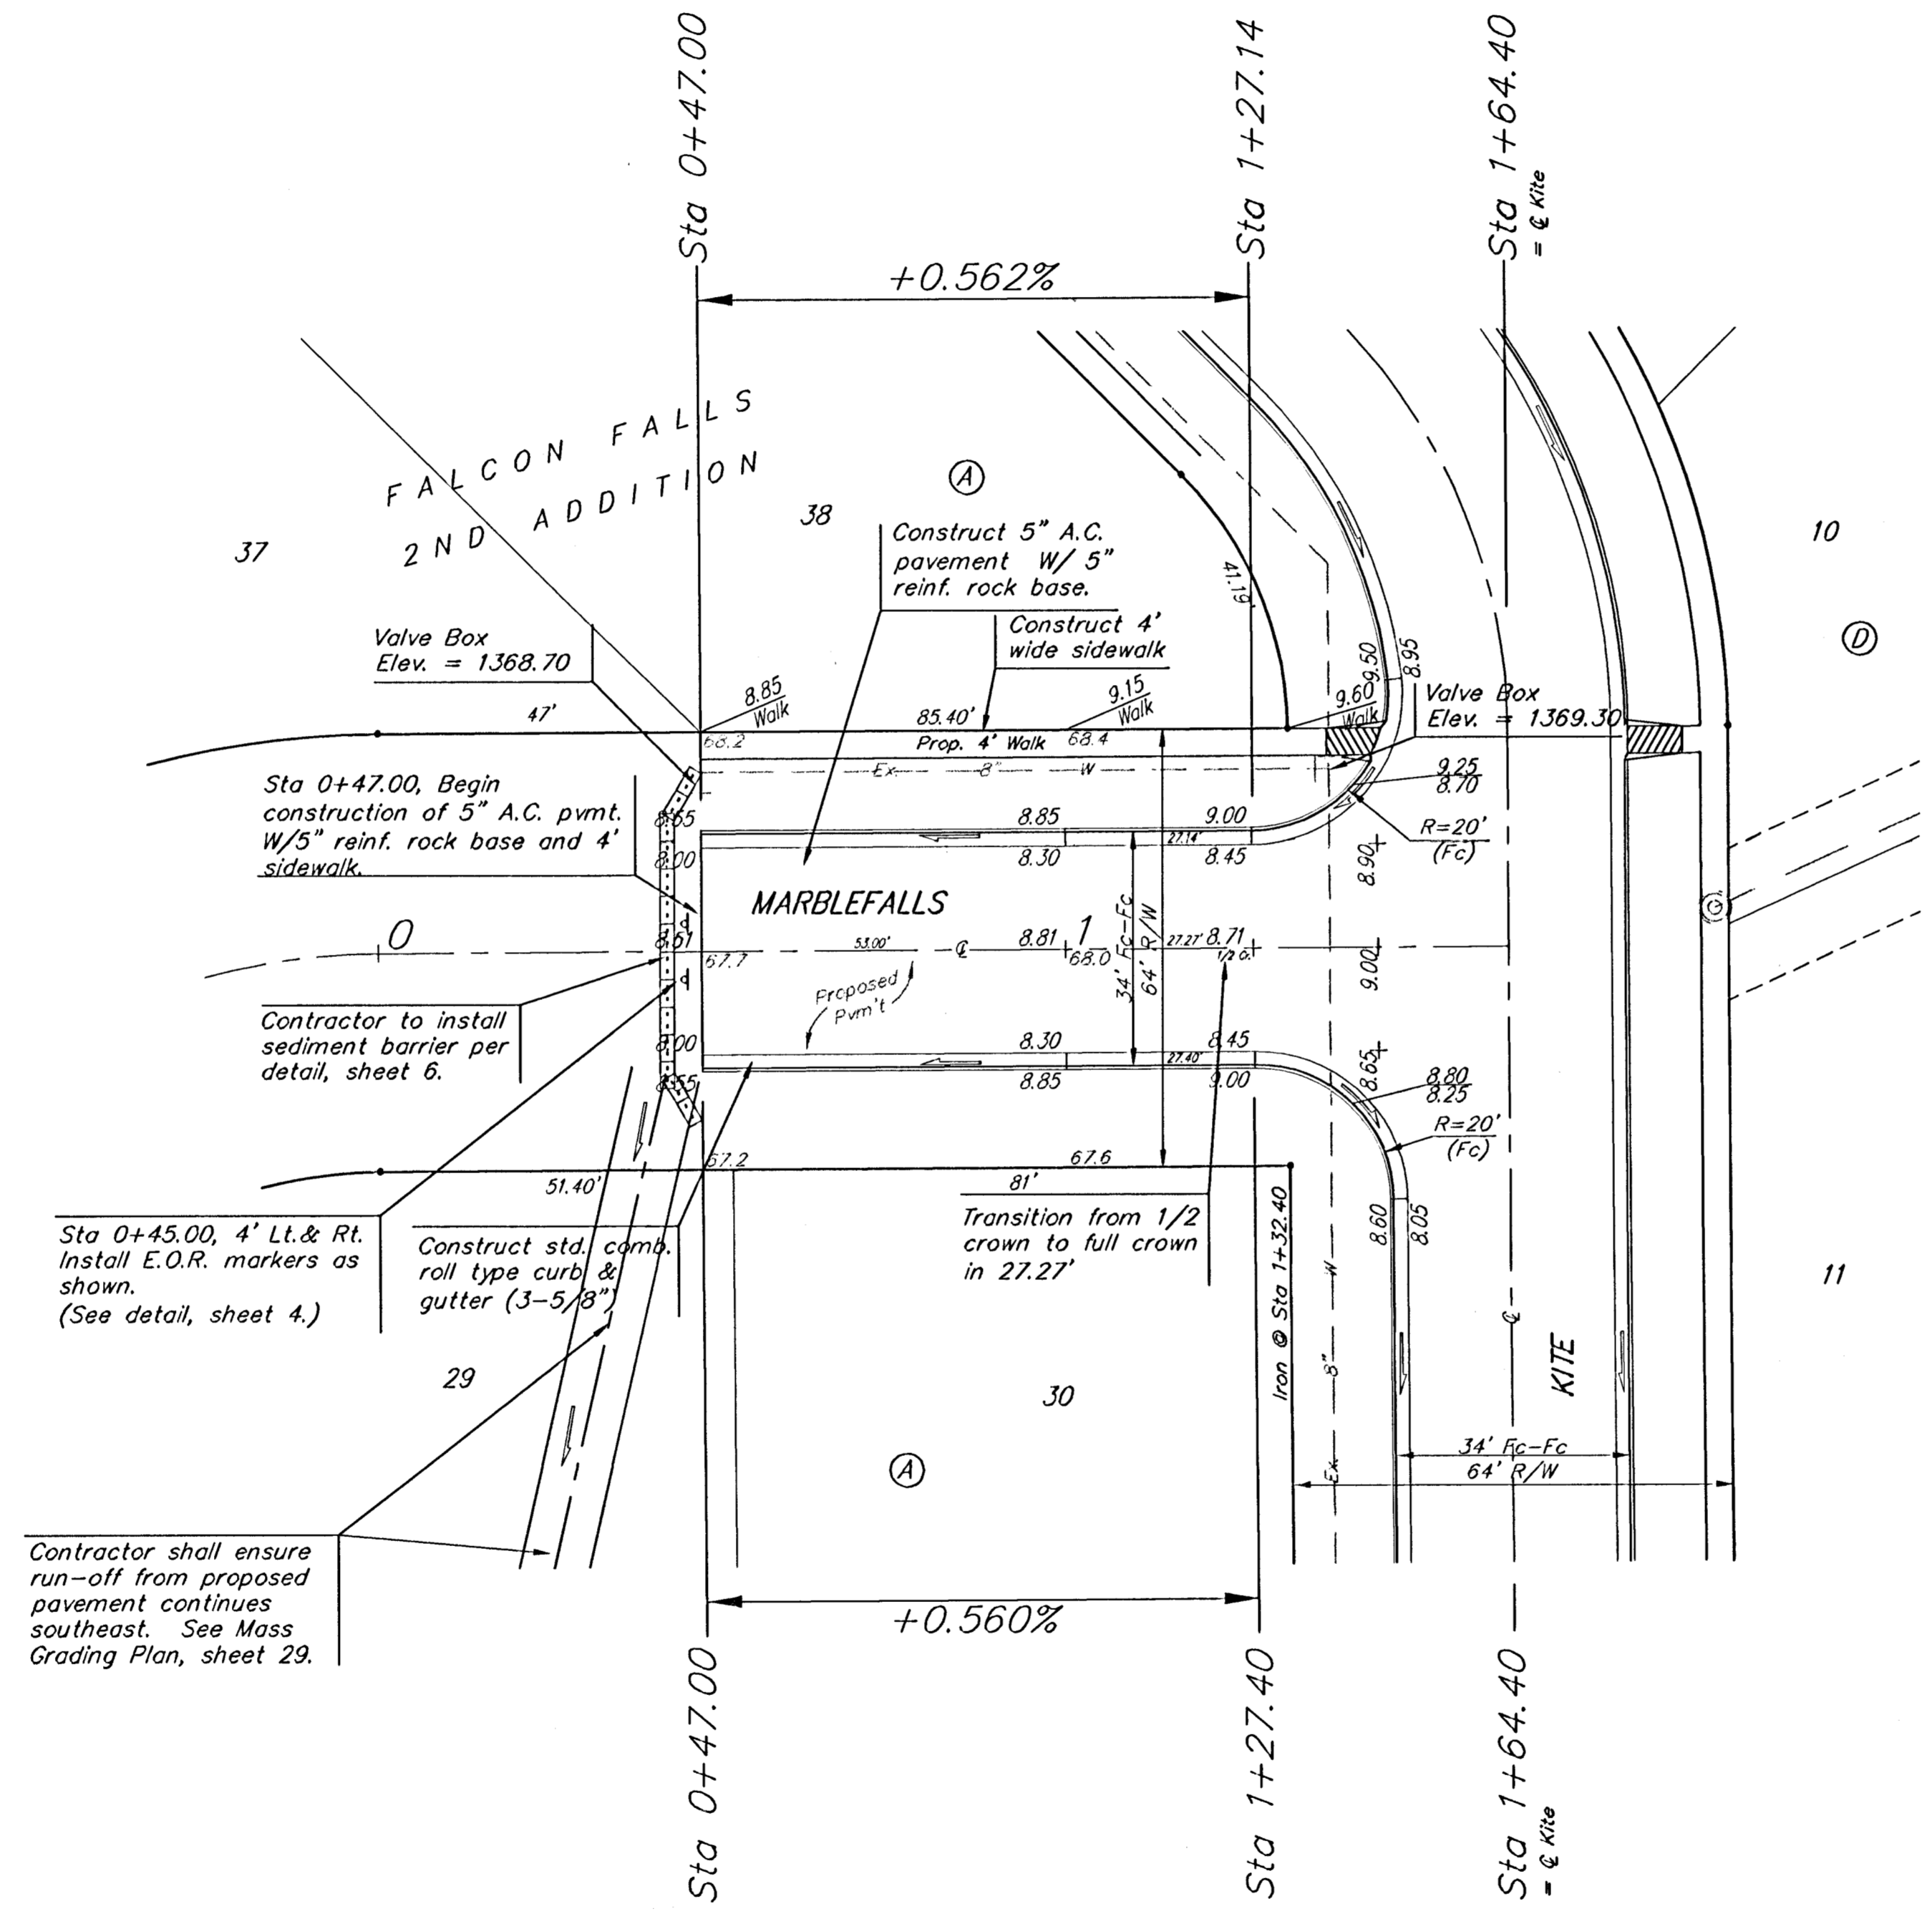


**BENCHMARKS:**  
 BM #1: "□" CL face of catch basin, west side of Lot 4, Block 5, Falcon Falls Addition. Elev. = 1352.47 MSL

BM #2: "□" south end of the south curb return at Kite and Peregrine, Falcon Falls Addition. Elev. = 1359.85 MSL

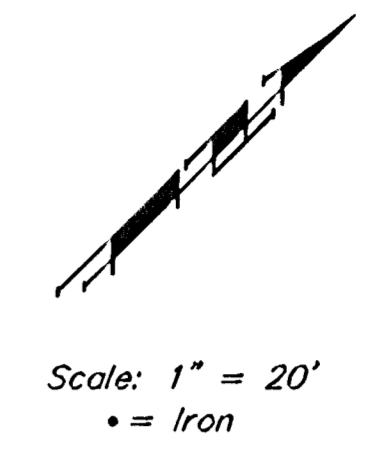

Sta 0+45.00, 4' Lt. & Rt. Install E.O.R. markers as shown. (See detail, sheet 4.)

Contractor shall ensure run-off from proposed pavement continues southeast. See Mass Grading Plan, sheet 29.

**NOTE:** ROLL TYPE CURB & GUTTER TO BE CONSTRUCTED ON THE PAVEMENT SHOWN ON THIS SHEET. TOP OF CURB ELEVATIONS ARE GIVEN FOR FULL HEIGHT CURB.

	FALCON FALLS 2ND ADD. - PH. 1	
	<b>MARBLEFALLS</b> STA 0+47.00 TO STA 1+64.40	
<small>Baughman Company, P.A. 315 Ellis St. Wichita, KS 67211 P 316-263-7711 F 316-263-0149          ENGINEERING   SURVEYING   PLANNING   LANDSCAPE ARCHITECTURE</small>		
PROJECT NUMBER 472-34264	DESIGN TJW	DRAWN TMS
REVISIONS:	APPROVED AEG	DATE 01/06
SCALE Note:		SHEET <b>10 OF 44</b>
<small>Falcon Falls 2nd Add. PH. 1</small>		<small>05-10-E376</small>