


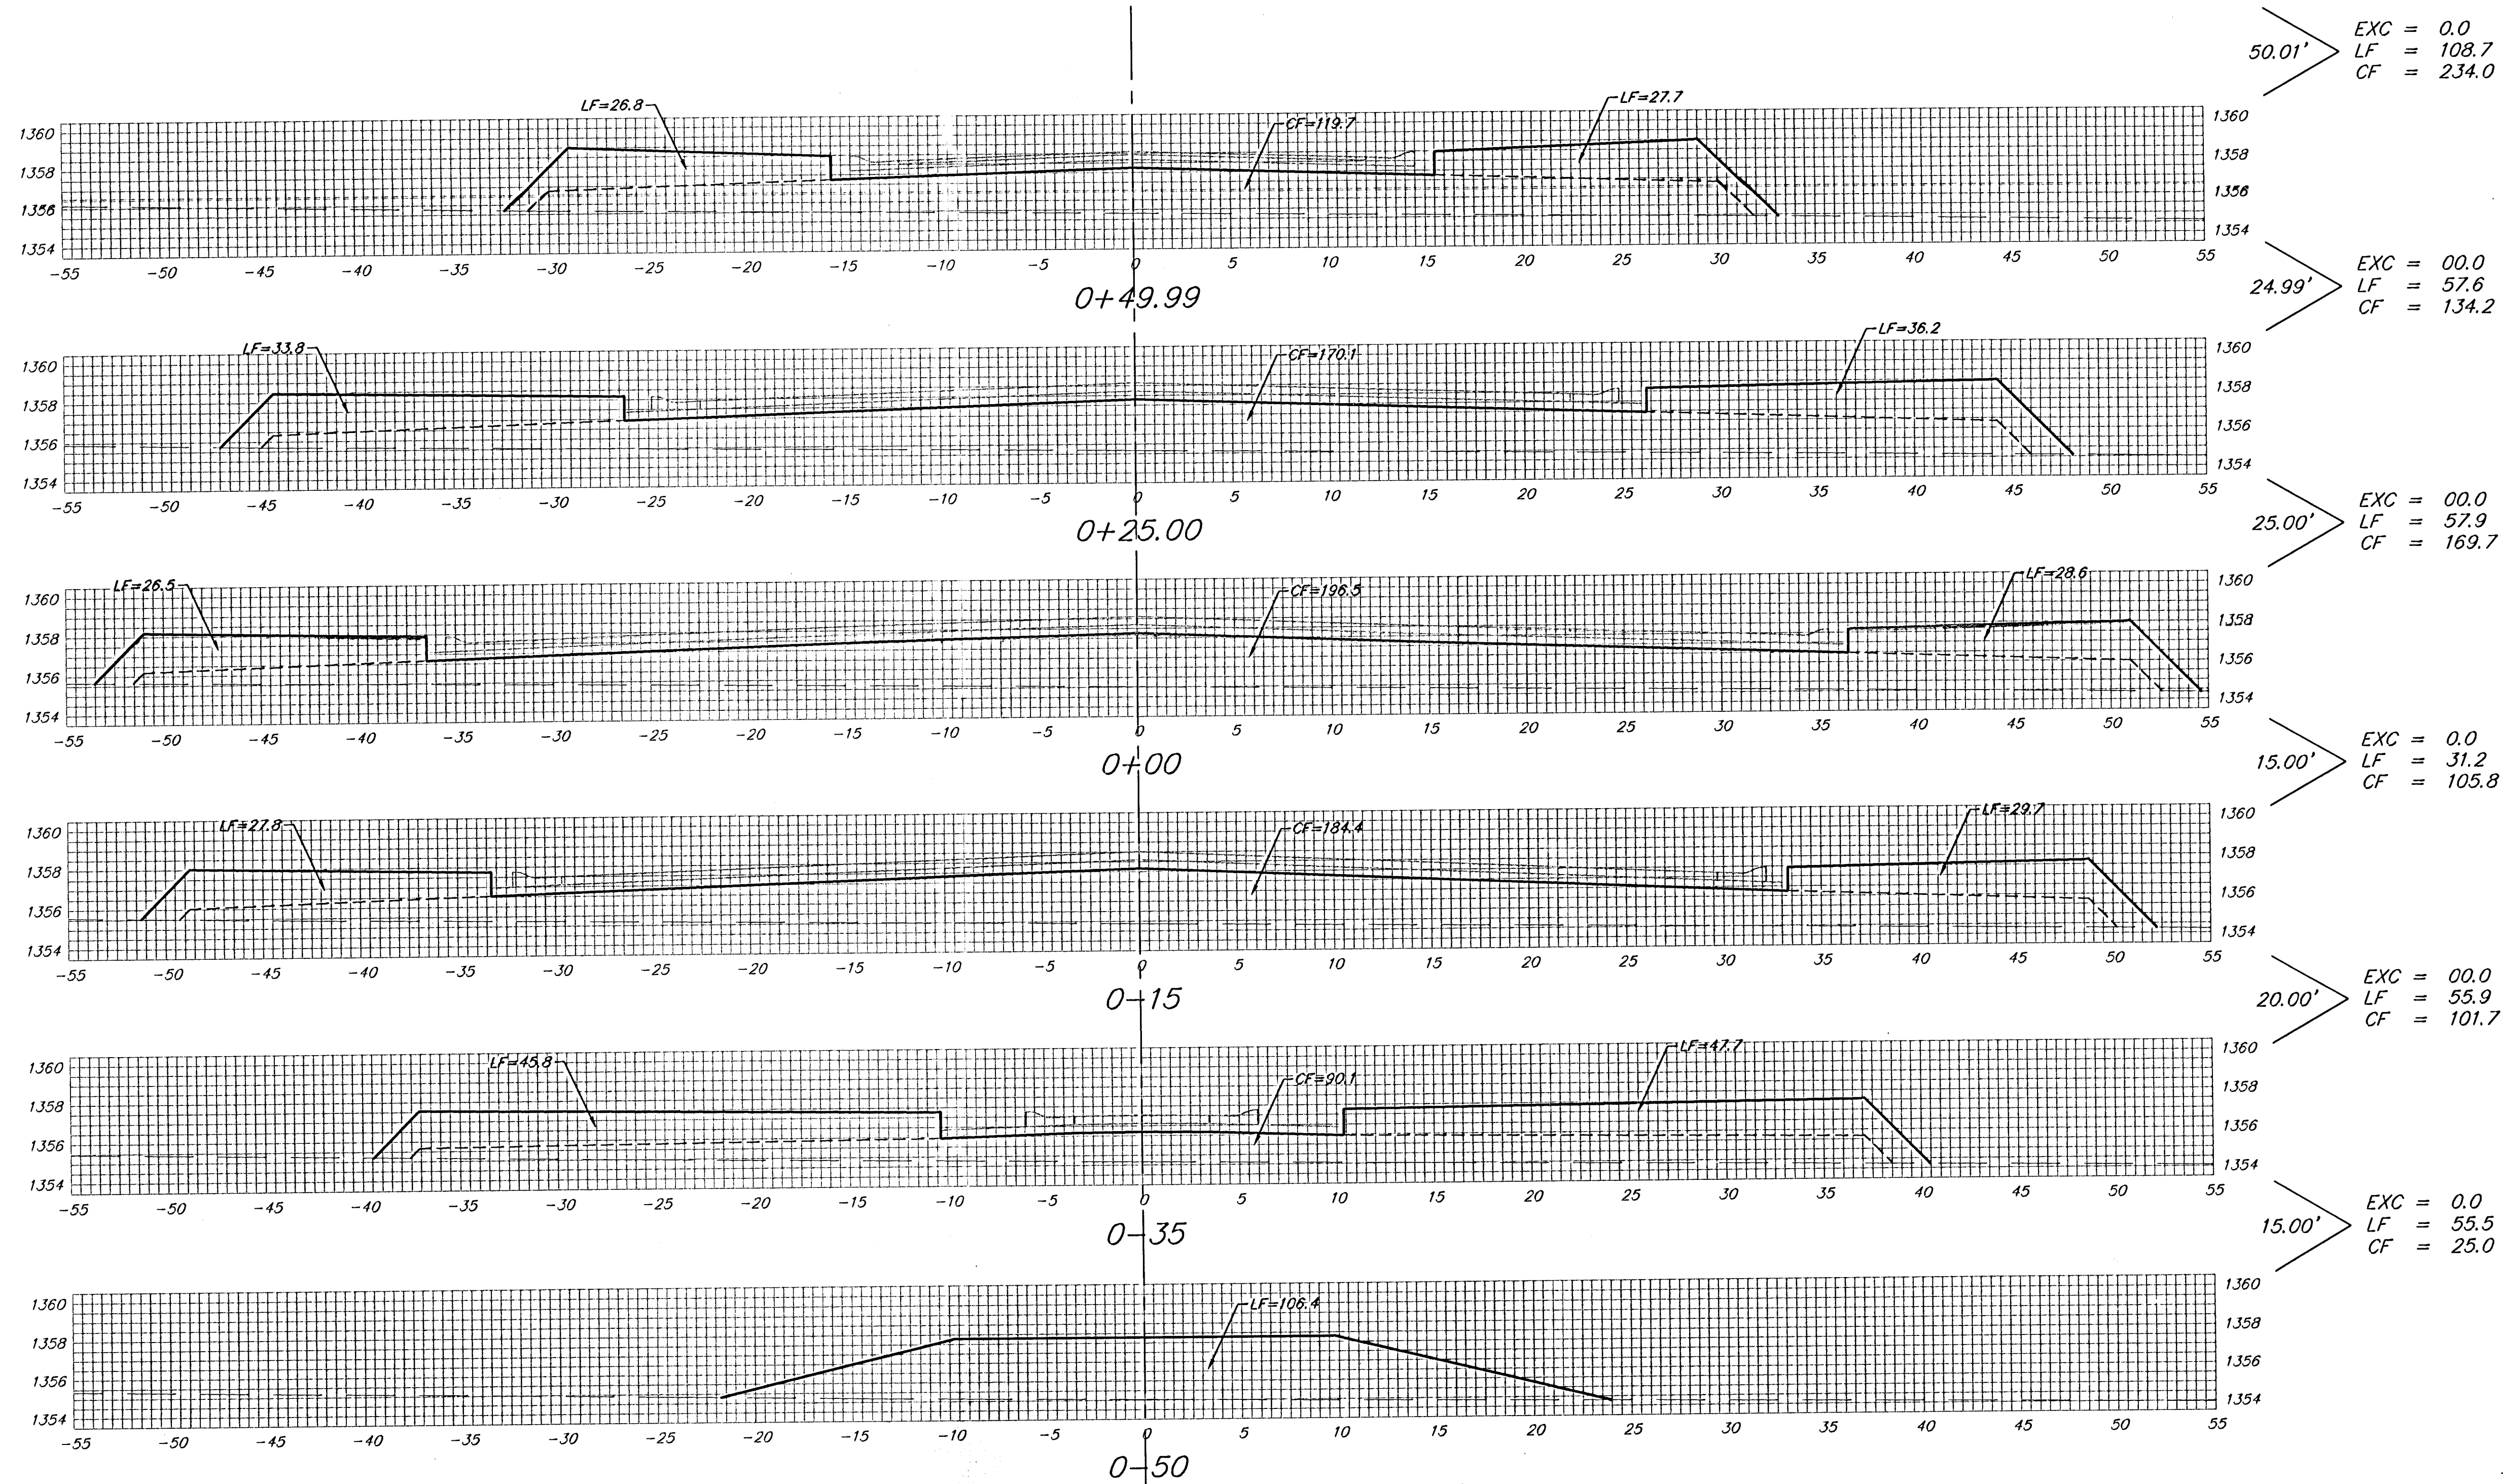

KITE CT. (LOTS 42-53, BLOCK A)

Sheet Totals:
 Excavation = 0.0 C.Y.
 Loose Fill = 366.8 C.Y.
 Compacted Fill = 770.4 C.Y.



Baughman Company, P.A. 315 Ella St. Wichita, KS 67211 P 316-262-1271 F 316-262-0149
 ENGINEERING | SURVEYING | PLANNING | LANDSCAPE ARCHITECTURE
 PROJECT NUMBER 472-84264
 SHEET 40 OF 44
 Falcon Falls 2nd Vbl V09 05-10-E376