



EXPANSION JOINT



NOTE: Extra Thickness to be Subsidiary to Price of Square Yards Pavement

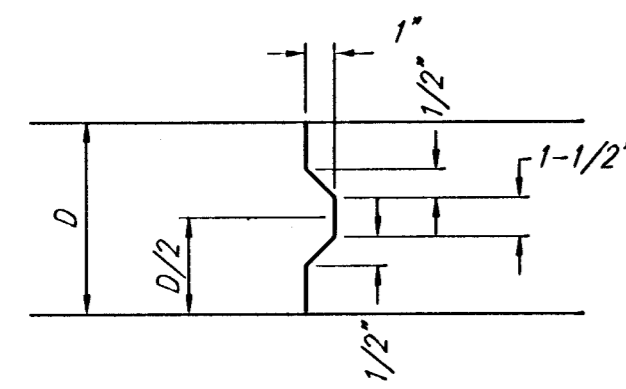


KEYWAY DETAIL

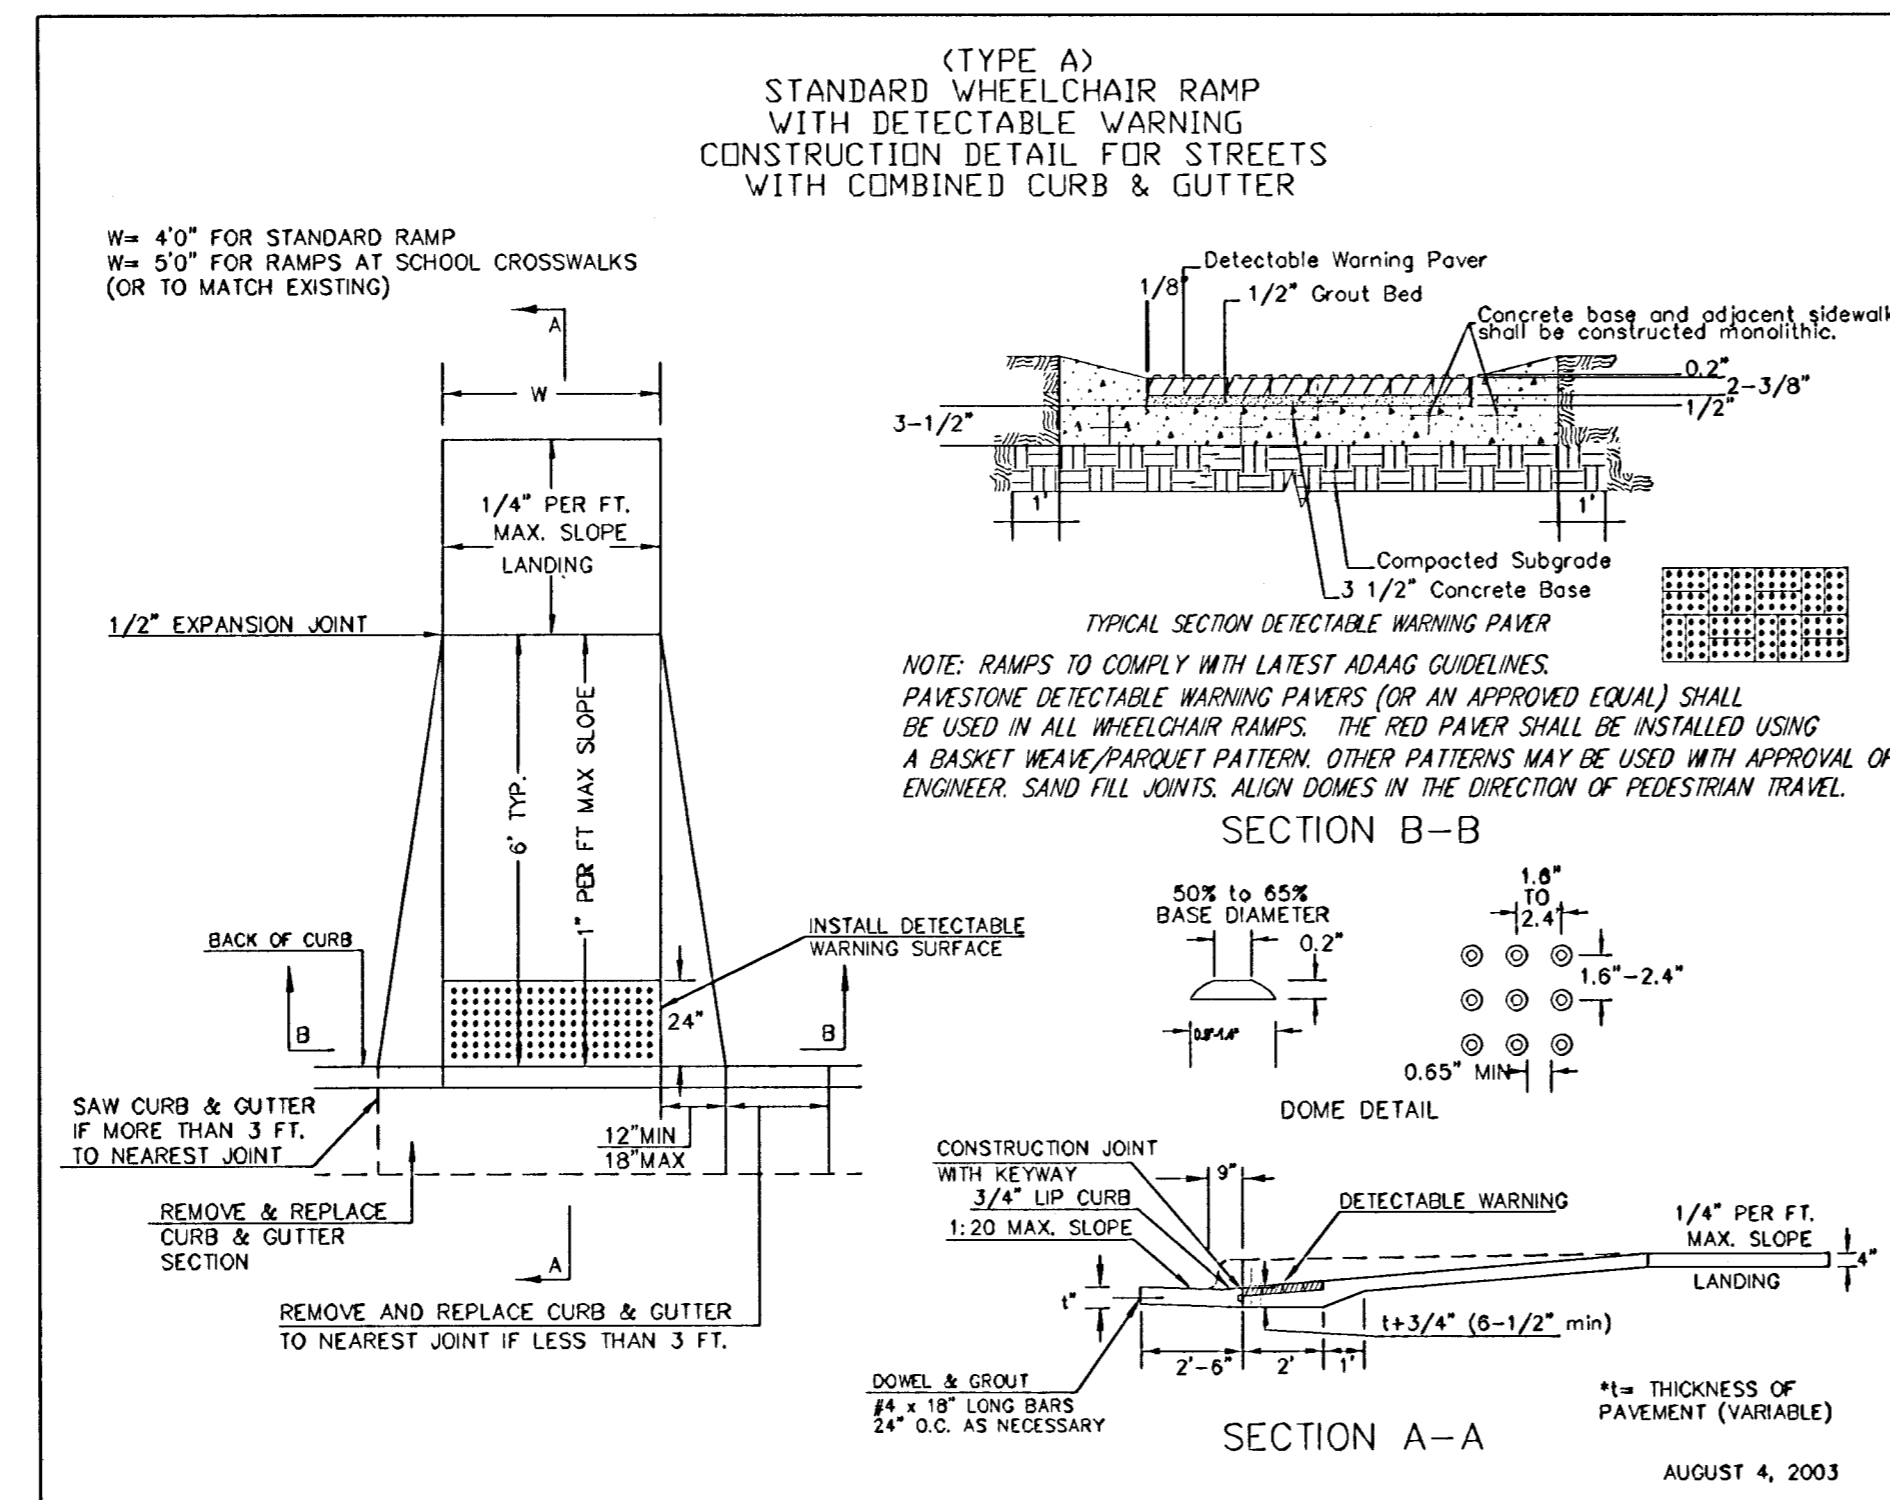


WHEELCHAIR RAMP DETAIL

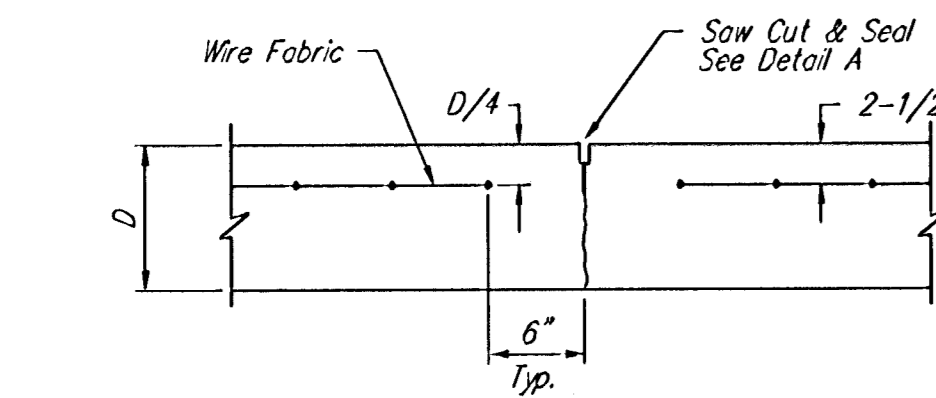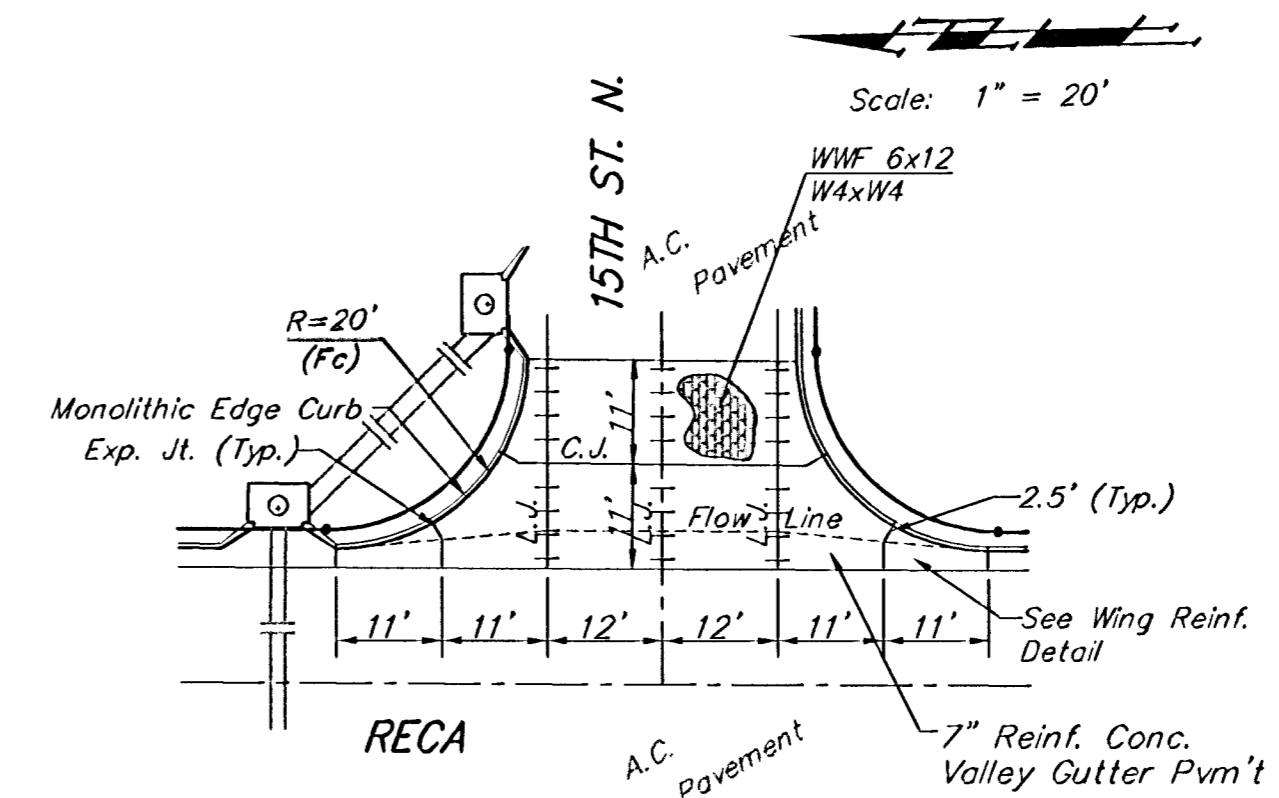


CONTRACTION JOINT DETAIL (C.J.)

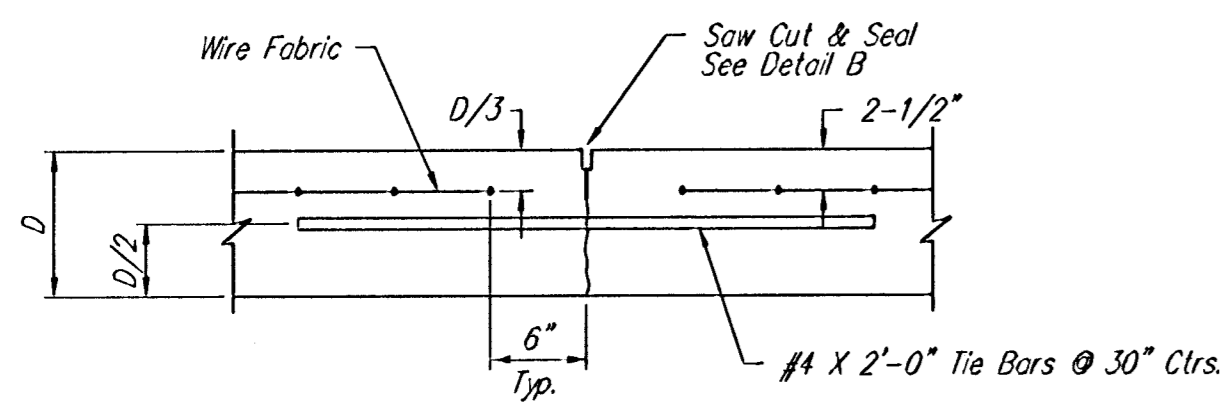


LONGITUDINAL JOINT DETAIL (L.J.)

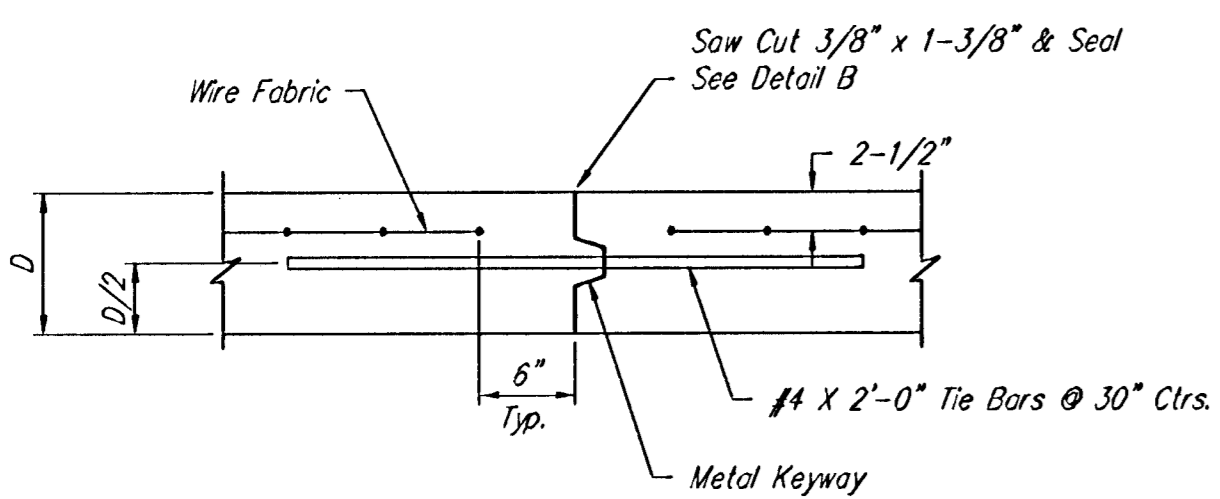


OPTIONAL LONGITUDINAL JOINT DETAIL (L.J.) (CONSTRUCTION JOINT)

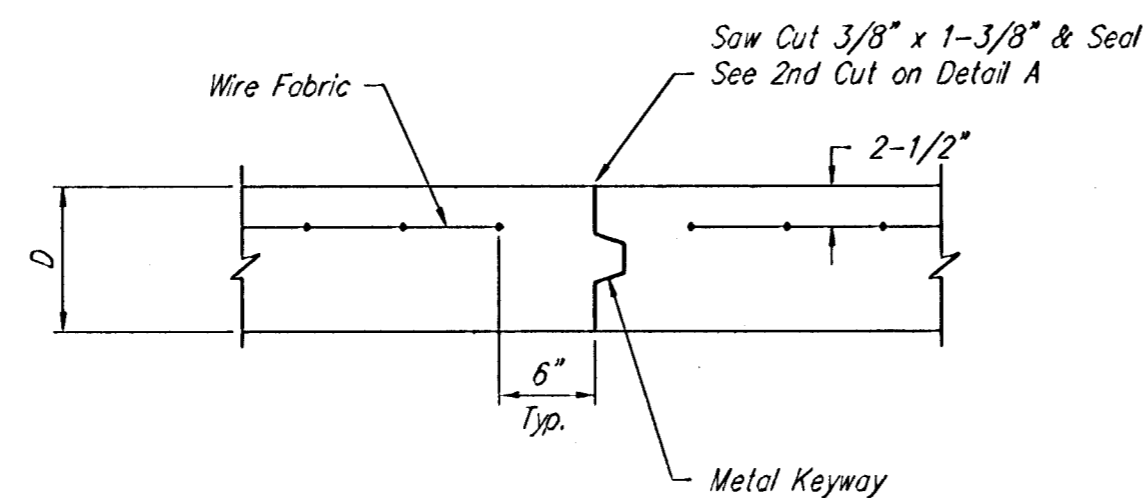


OPTIONAL CONTRACTION JOINT (CONSTRUCTION JOINT)

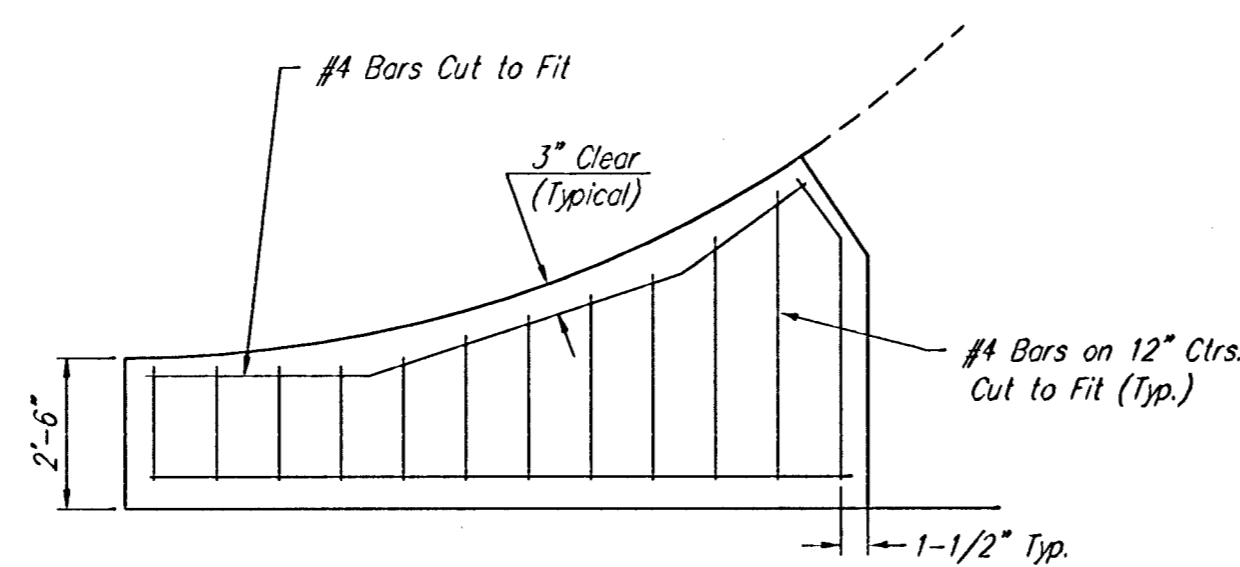

WING REINFORCING DETAIL

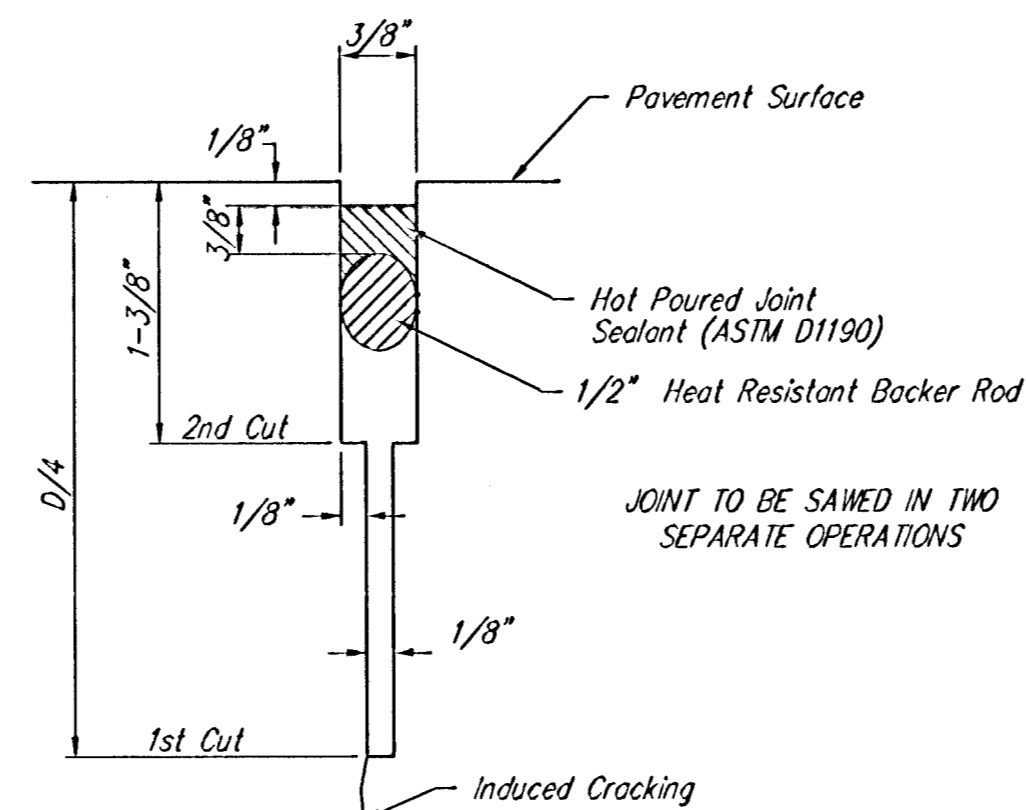

SAW JOINT DETAIL \"A\"

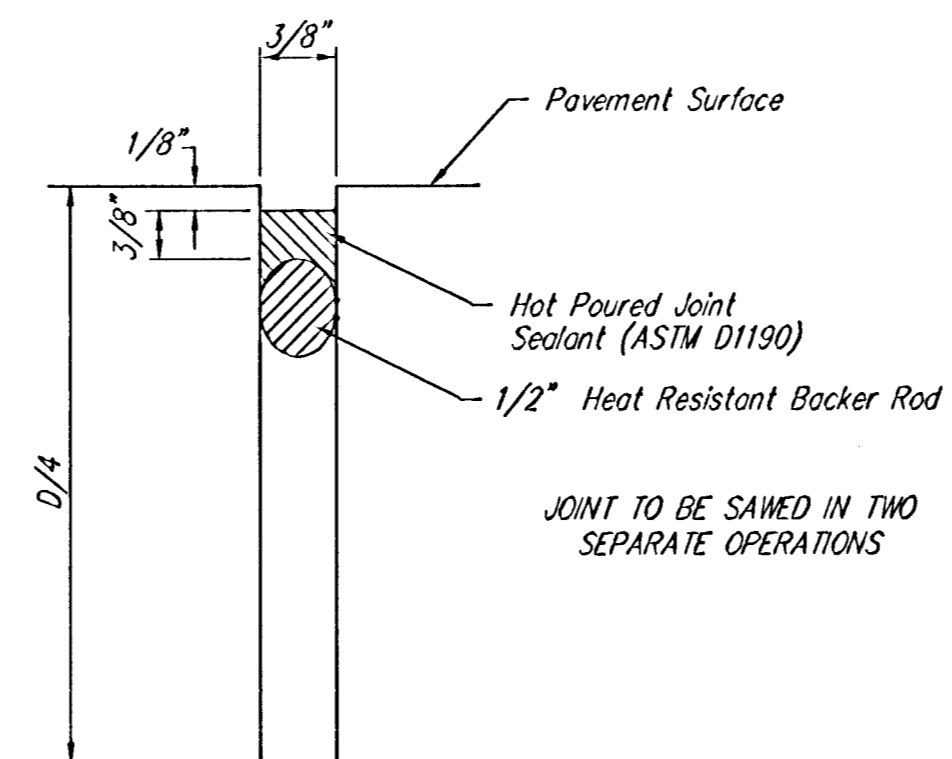

SAW JOINT DETAIL \"B\"

NOTE: 6\"/>

Baughman		VALLEY GUTTER DETAILS	
Baughman Company, P.A. 313 8th St. Wichita, KS 67211 F 316-263-7271 F 316-262-0149 ENGINEERING SURVEYING PLANNING LANDSCAPE ARCHITECTURE			
PROJECT NUMBER 412-83936	DESIGN STAFF	DRAWN STAFF	DATE
REVISIONS:	APPROVED	DATE	06/05
SCALE NONE		SHEET	
		4 OF 17	