


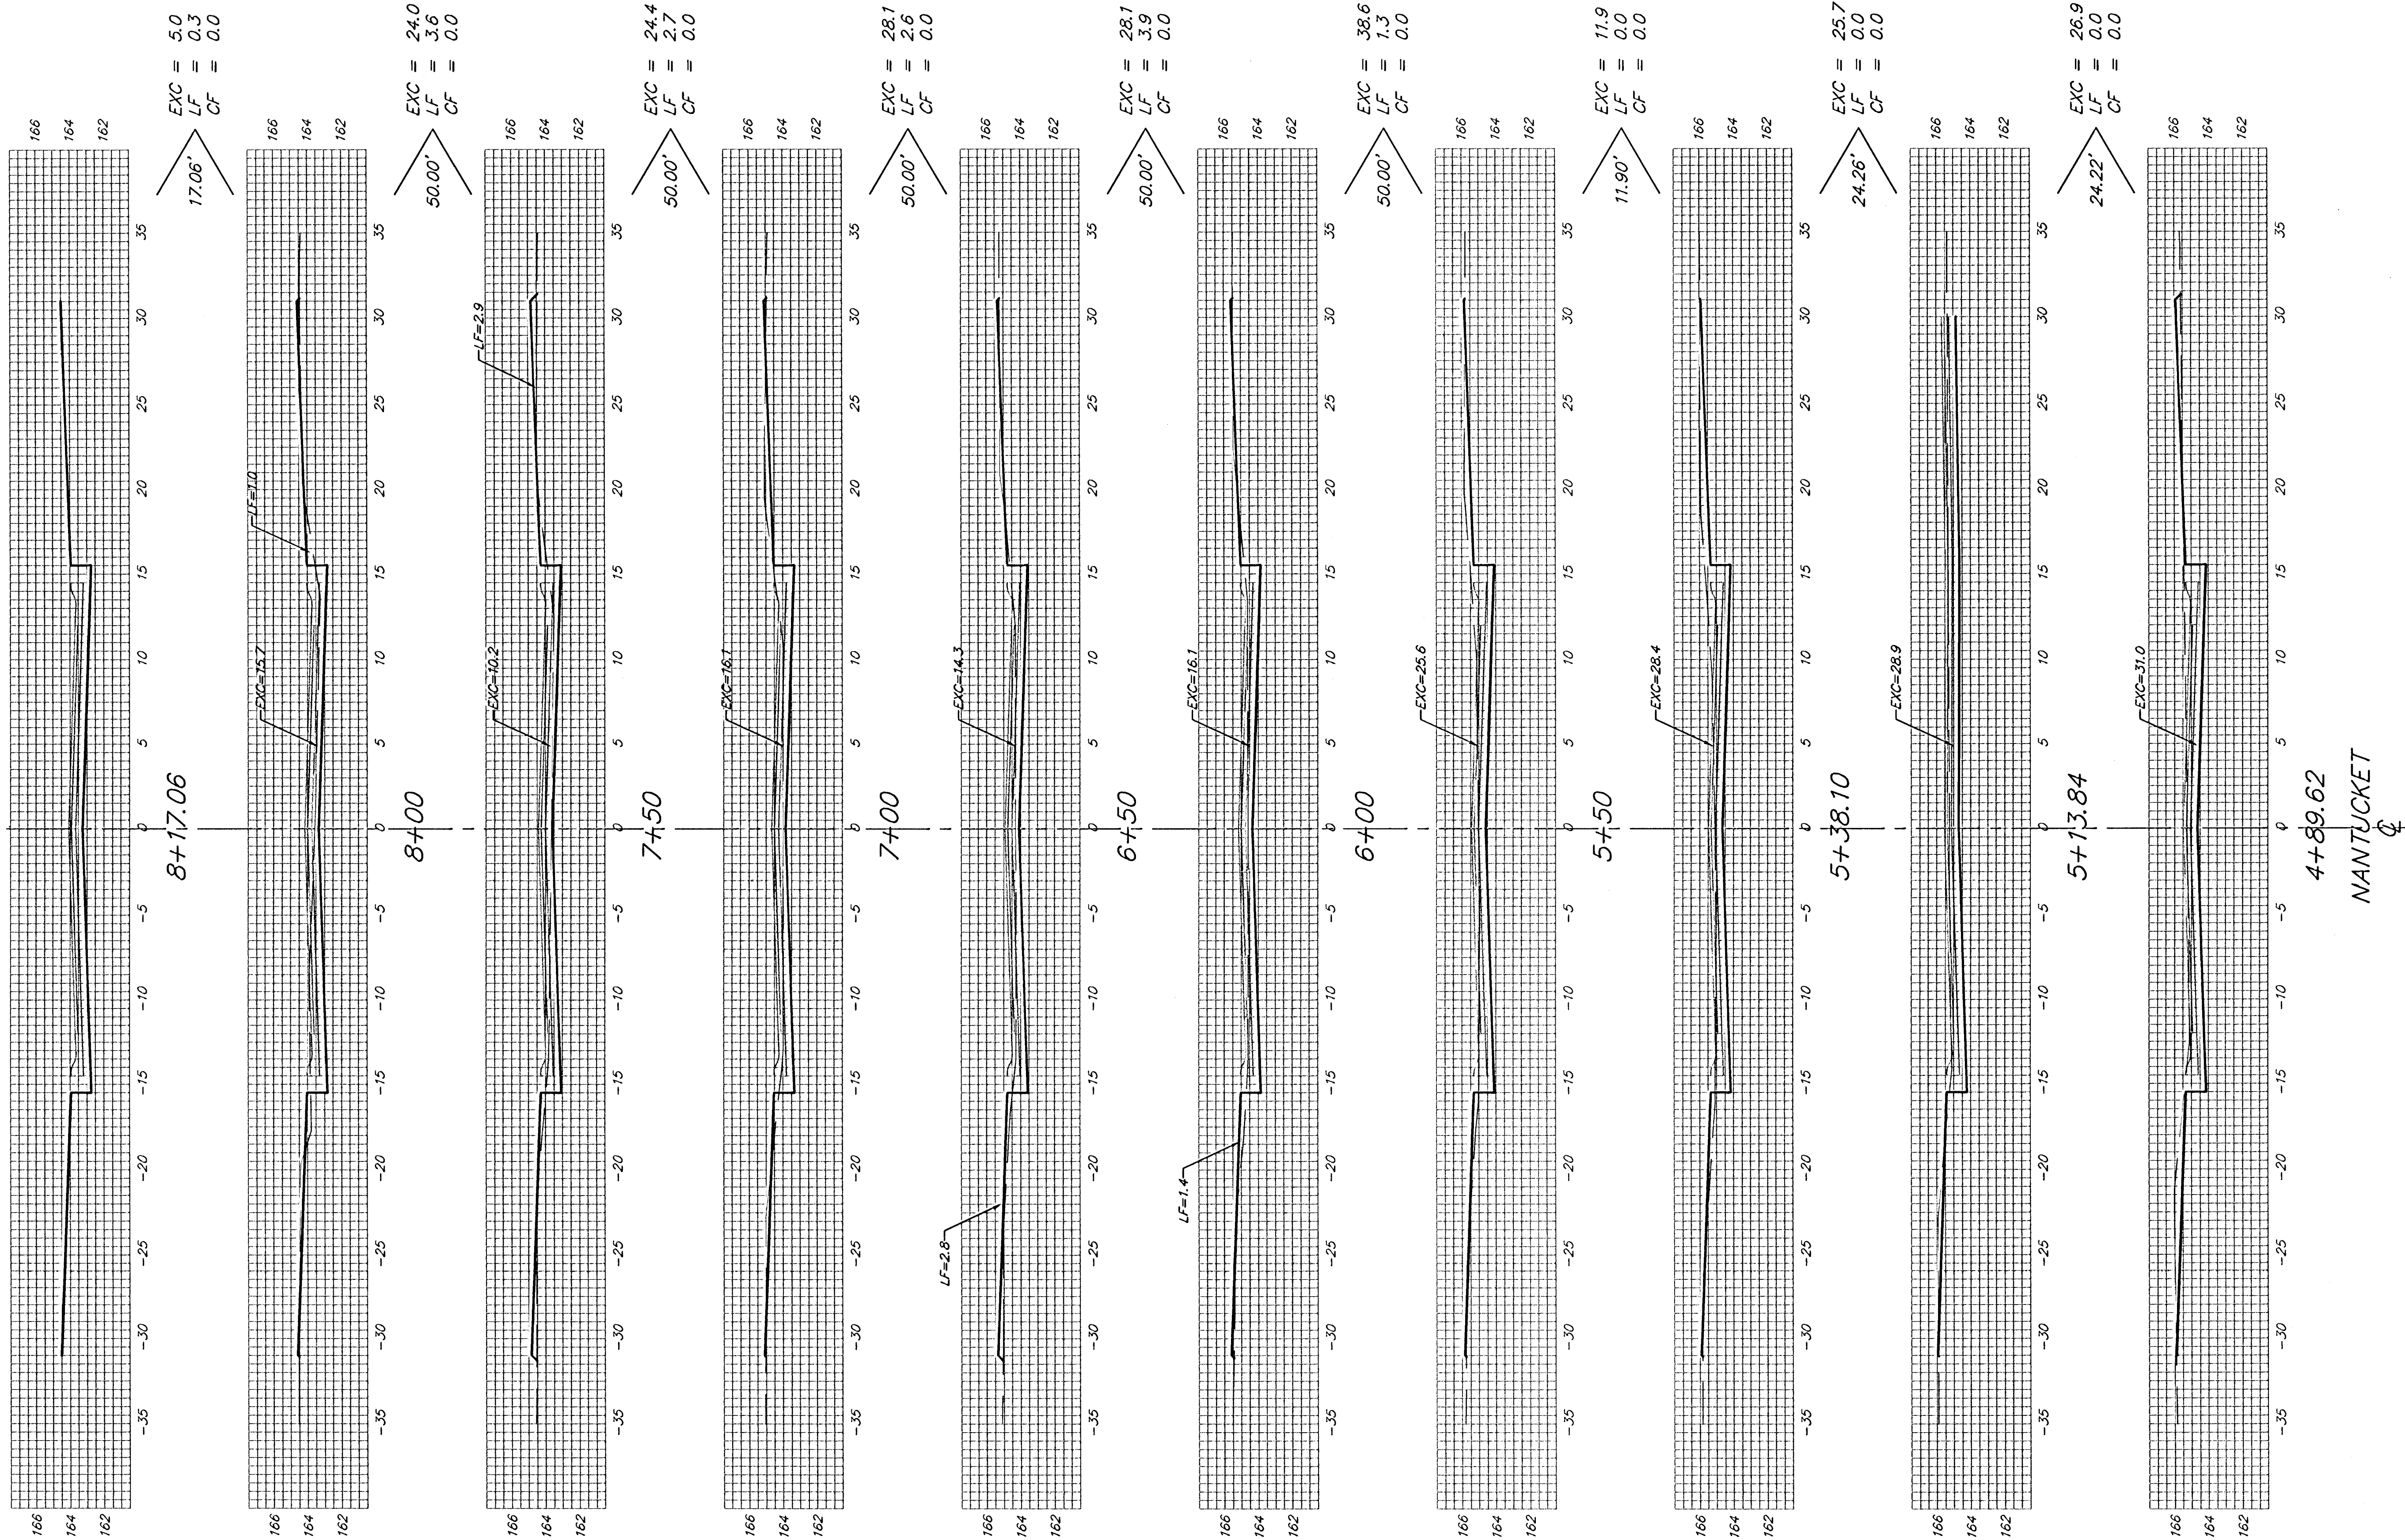

Sheet Totals:
 Excavation = 212.7 C.Y.
 Loose Fill = 14.4 C.Y.
 Compacted Fill = 0.0 C.Y.

