



BENCHMARK:
 BM #1: "□" Cut in middle of
 N headwall of RCBC on 21st
 St. North. 1004.3' W & 22.1'
 N of SE Cor., SE 1/4, Sec. 2,
 T-27-S, R-2-E.
 Elev. = 173.23 City Datum

BM #2: "□" Cut at the SE
 corner of the intersection of
 Castle Rock & Castle Rock Ct.,
 Krug North Addition.
 Elev. = 183.50 City Datum

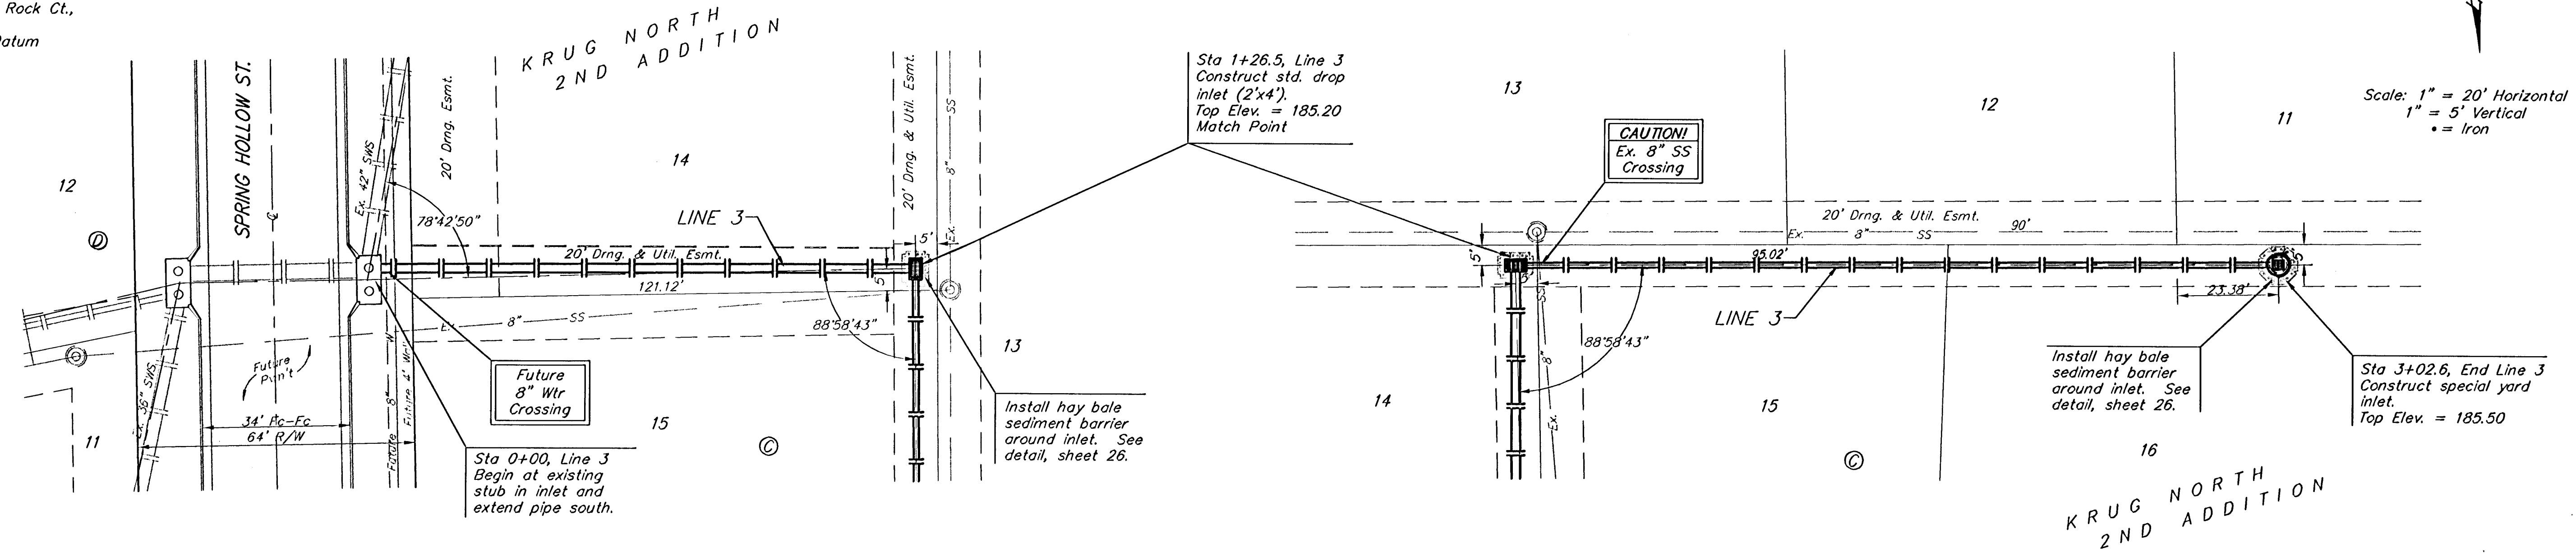

Scale: 1" = 20' Horizontal
 1" = 5' Vertical
 • = Iron

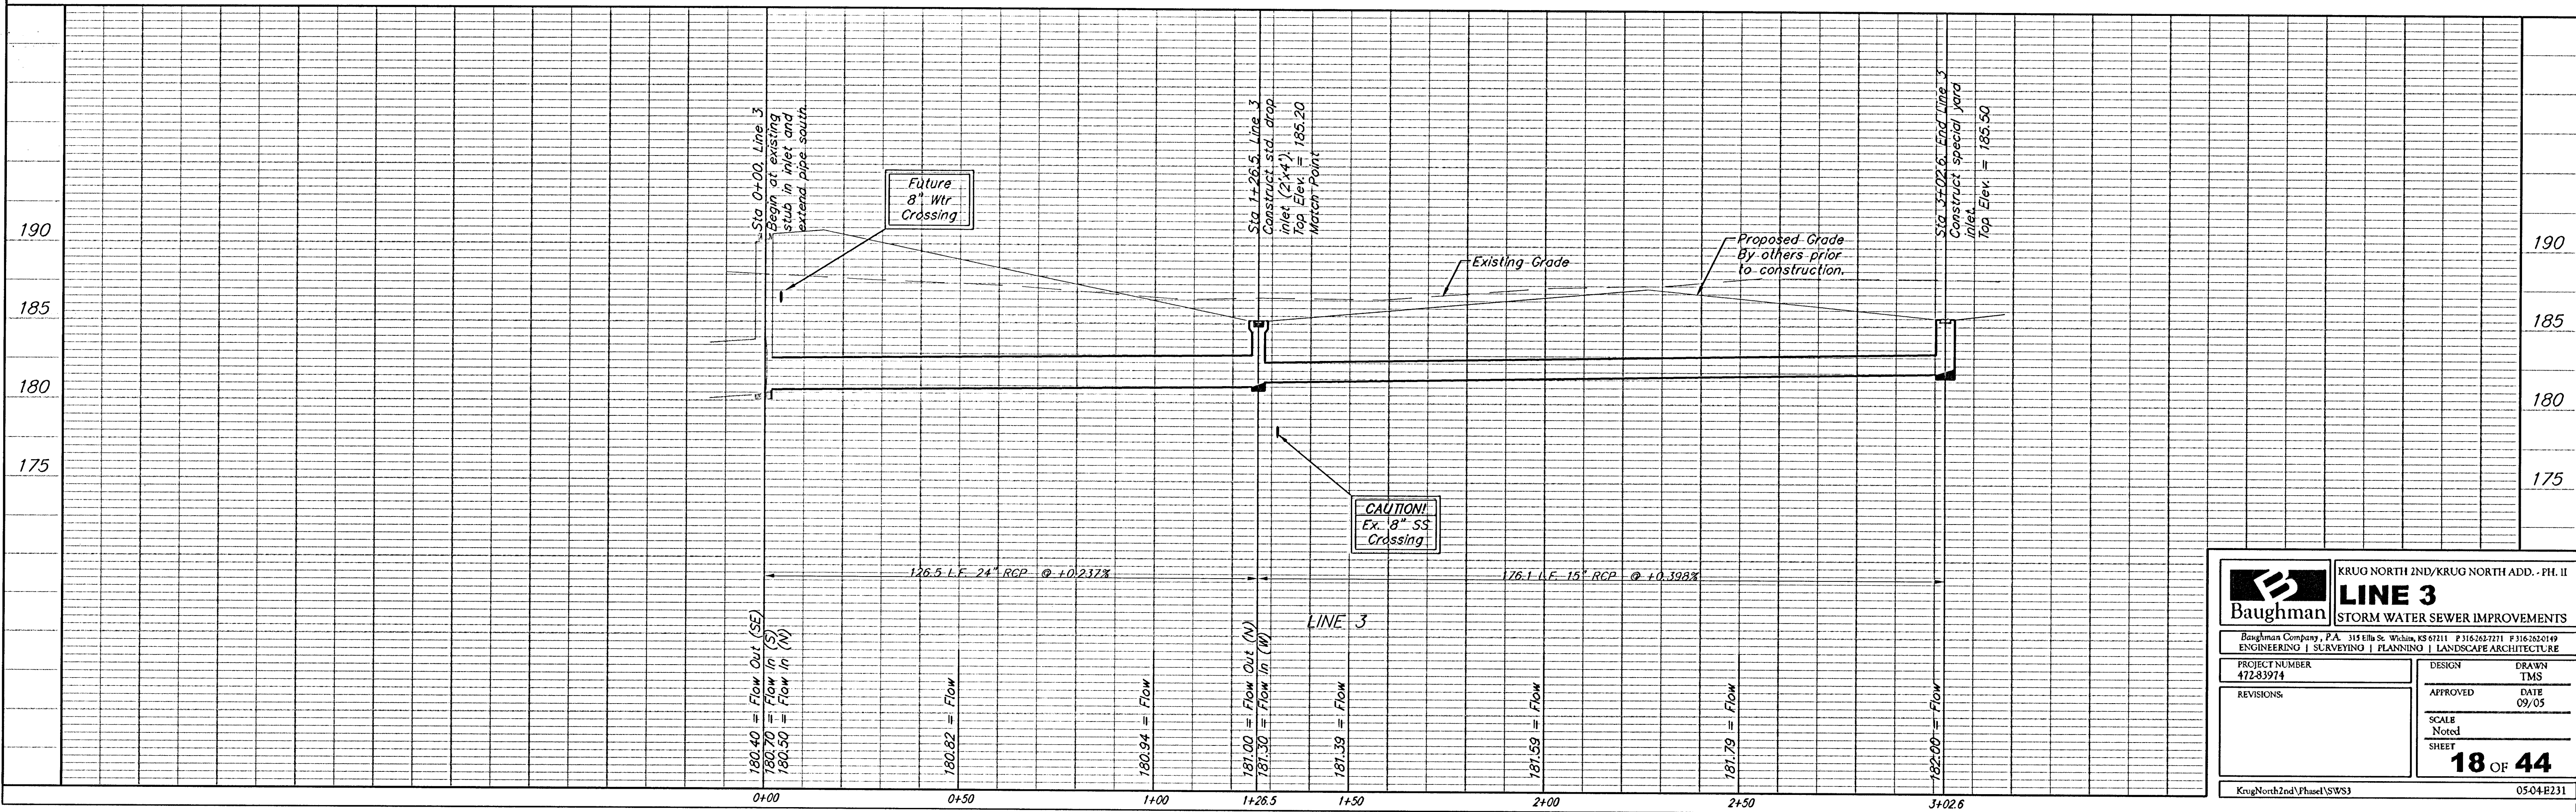

		KRUG NORTH 2ND/KRUG NORTH ADD. - PH. II	
		LINE 3	
Baughman Company, P.A. 315 Ellis St. Wichita, KS 67211 P 316.262.7111 F 316.262.0149		ENGINEERING SURVEYING PLANNING LANDSCAPE ARCHITECTURE	
PROJECT NUMBER 472-83974	DESIGN TMS	DRAWN TMS	DATE 09/05
REVISIONS	APPROVED	SCALE Noted	SHEET 18 OF 44
KrugNorth2nd\FPhase1\SWS3		05-04-E231	