



BENCHMARK:
BM #1: "□" Cut in middle of
N headwall of RCBC on 21st
St. North. 1004.3' W & 22.1'
N of SE Cor., SE 1/4, Sec. 2,
T-27-S, R-2-E.
Elev. = 173.23 City Datum

BM #2: "□" Cut at the SE
corner of the intersection of
Castle Rock & Castle Rock Ct.,
Krug North Addition.
Elev. = 183.50 City Datum

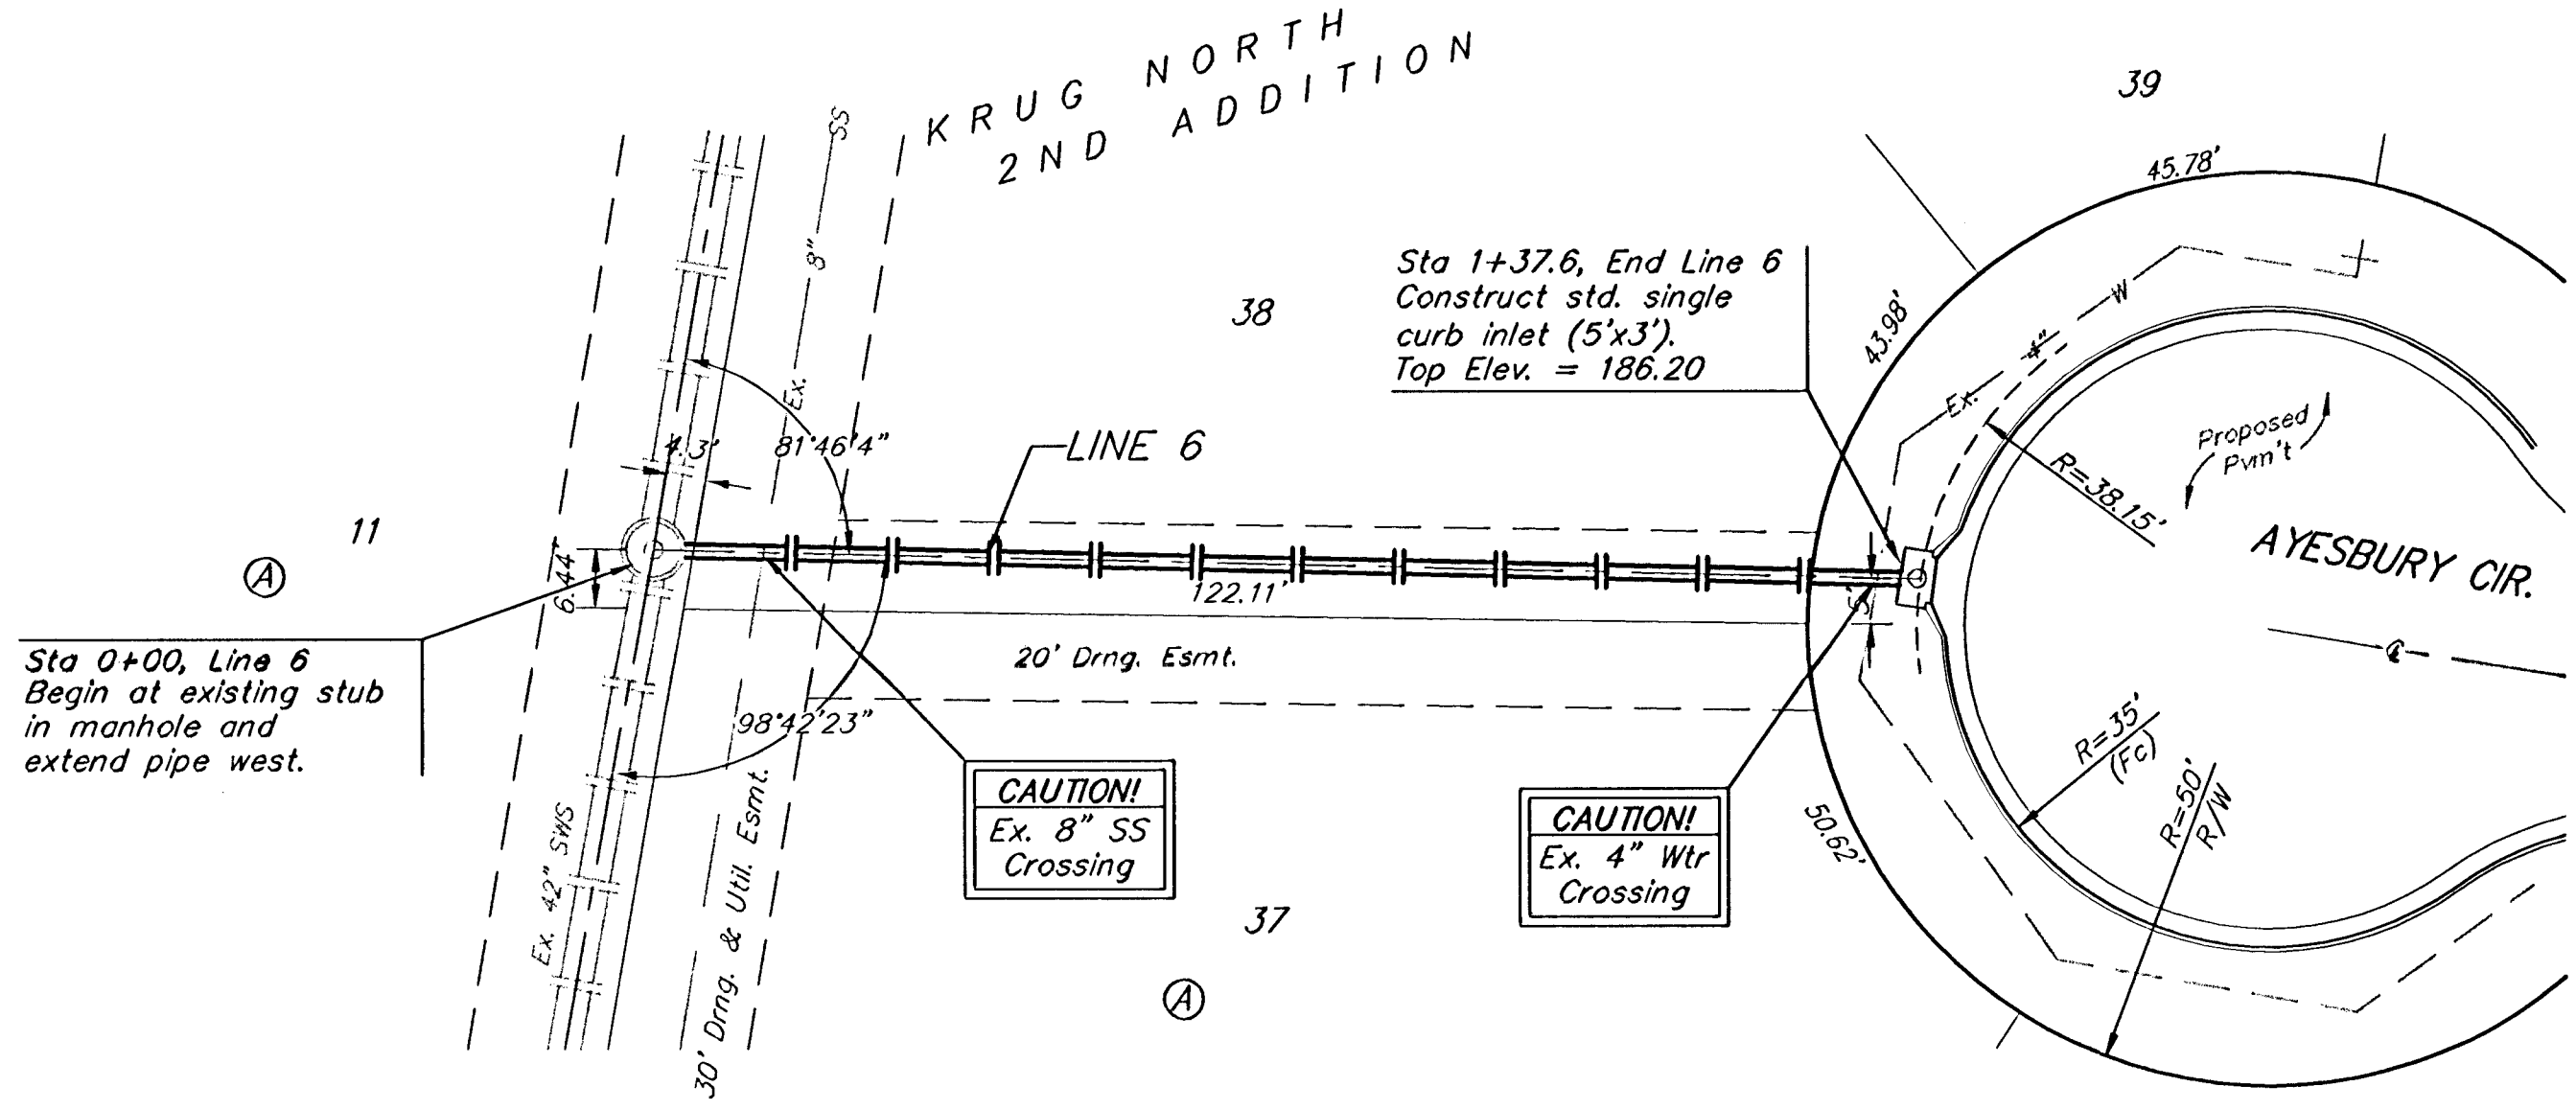

Scale: 1" = 20' Horizontal
1" = 5' Vertical
• = Iron

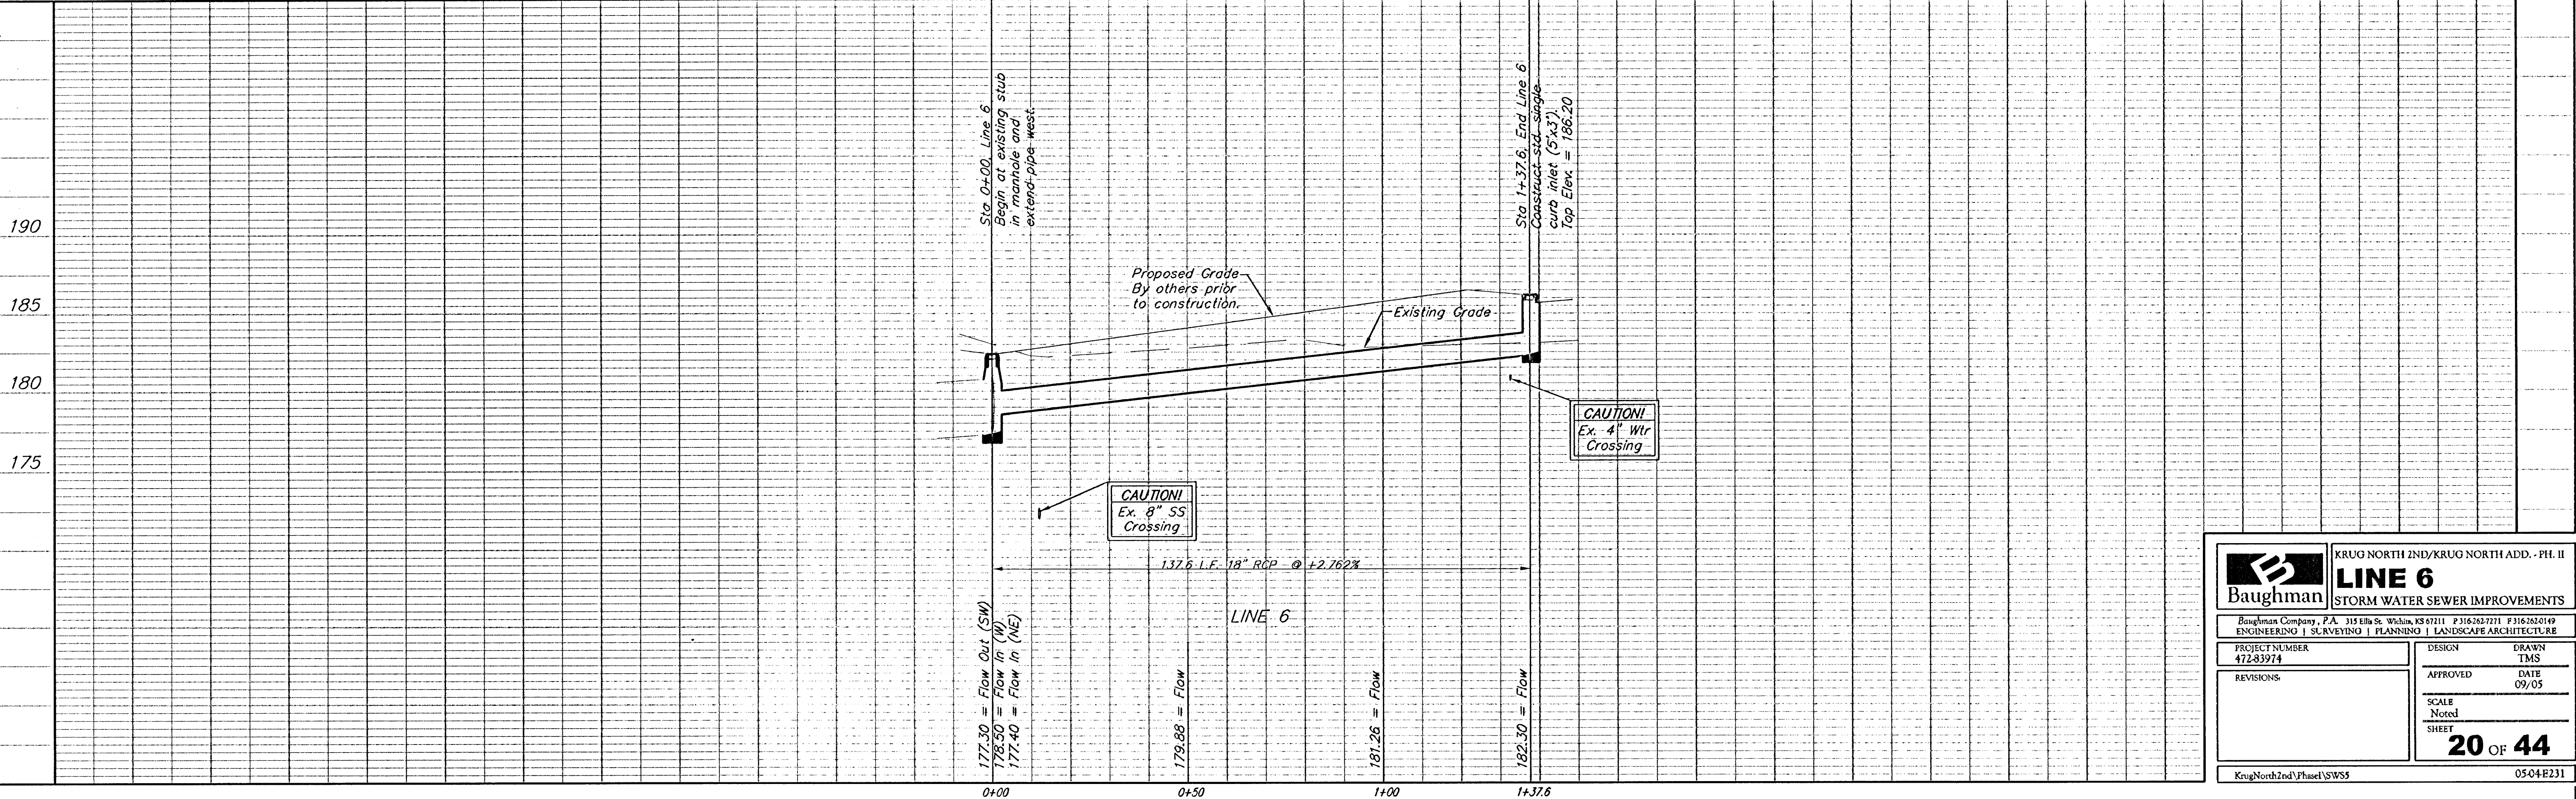



PROJECT NUMBER

472-83974

REVISIONS

DESIGN

TMS

DRAWN

TMS

APPROVED

DATE

09/05

SCALE

Noted

SHEET

20 OF 44

KrugNorth2ndPhase1SWSS

0504E231

KRUG NORTH 2ND/KRUG NORTH ADD. - PH. II

LINE 6

STORM WATER SEWER IMPROVEMENTS

Baughman Company, P.A. 315 Ellis St. Wichita, KS 67211 P3162627771 P3162620149

ENGINEERING | SURVEYING | PLANNING | LANDSCAPE ARCHITECTURE