


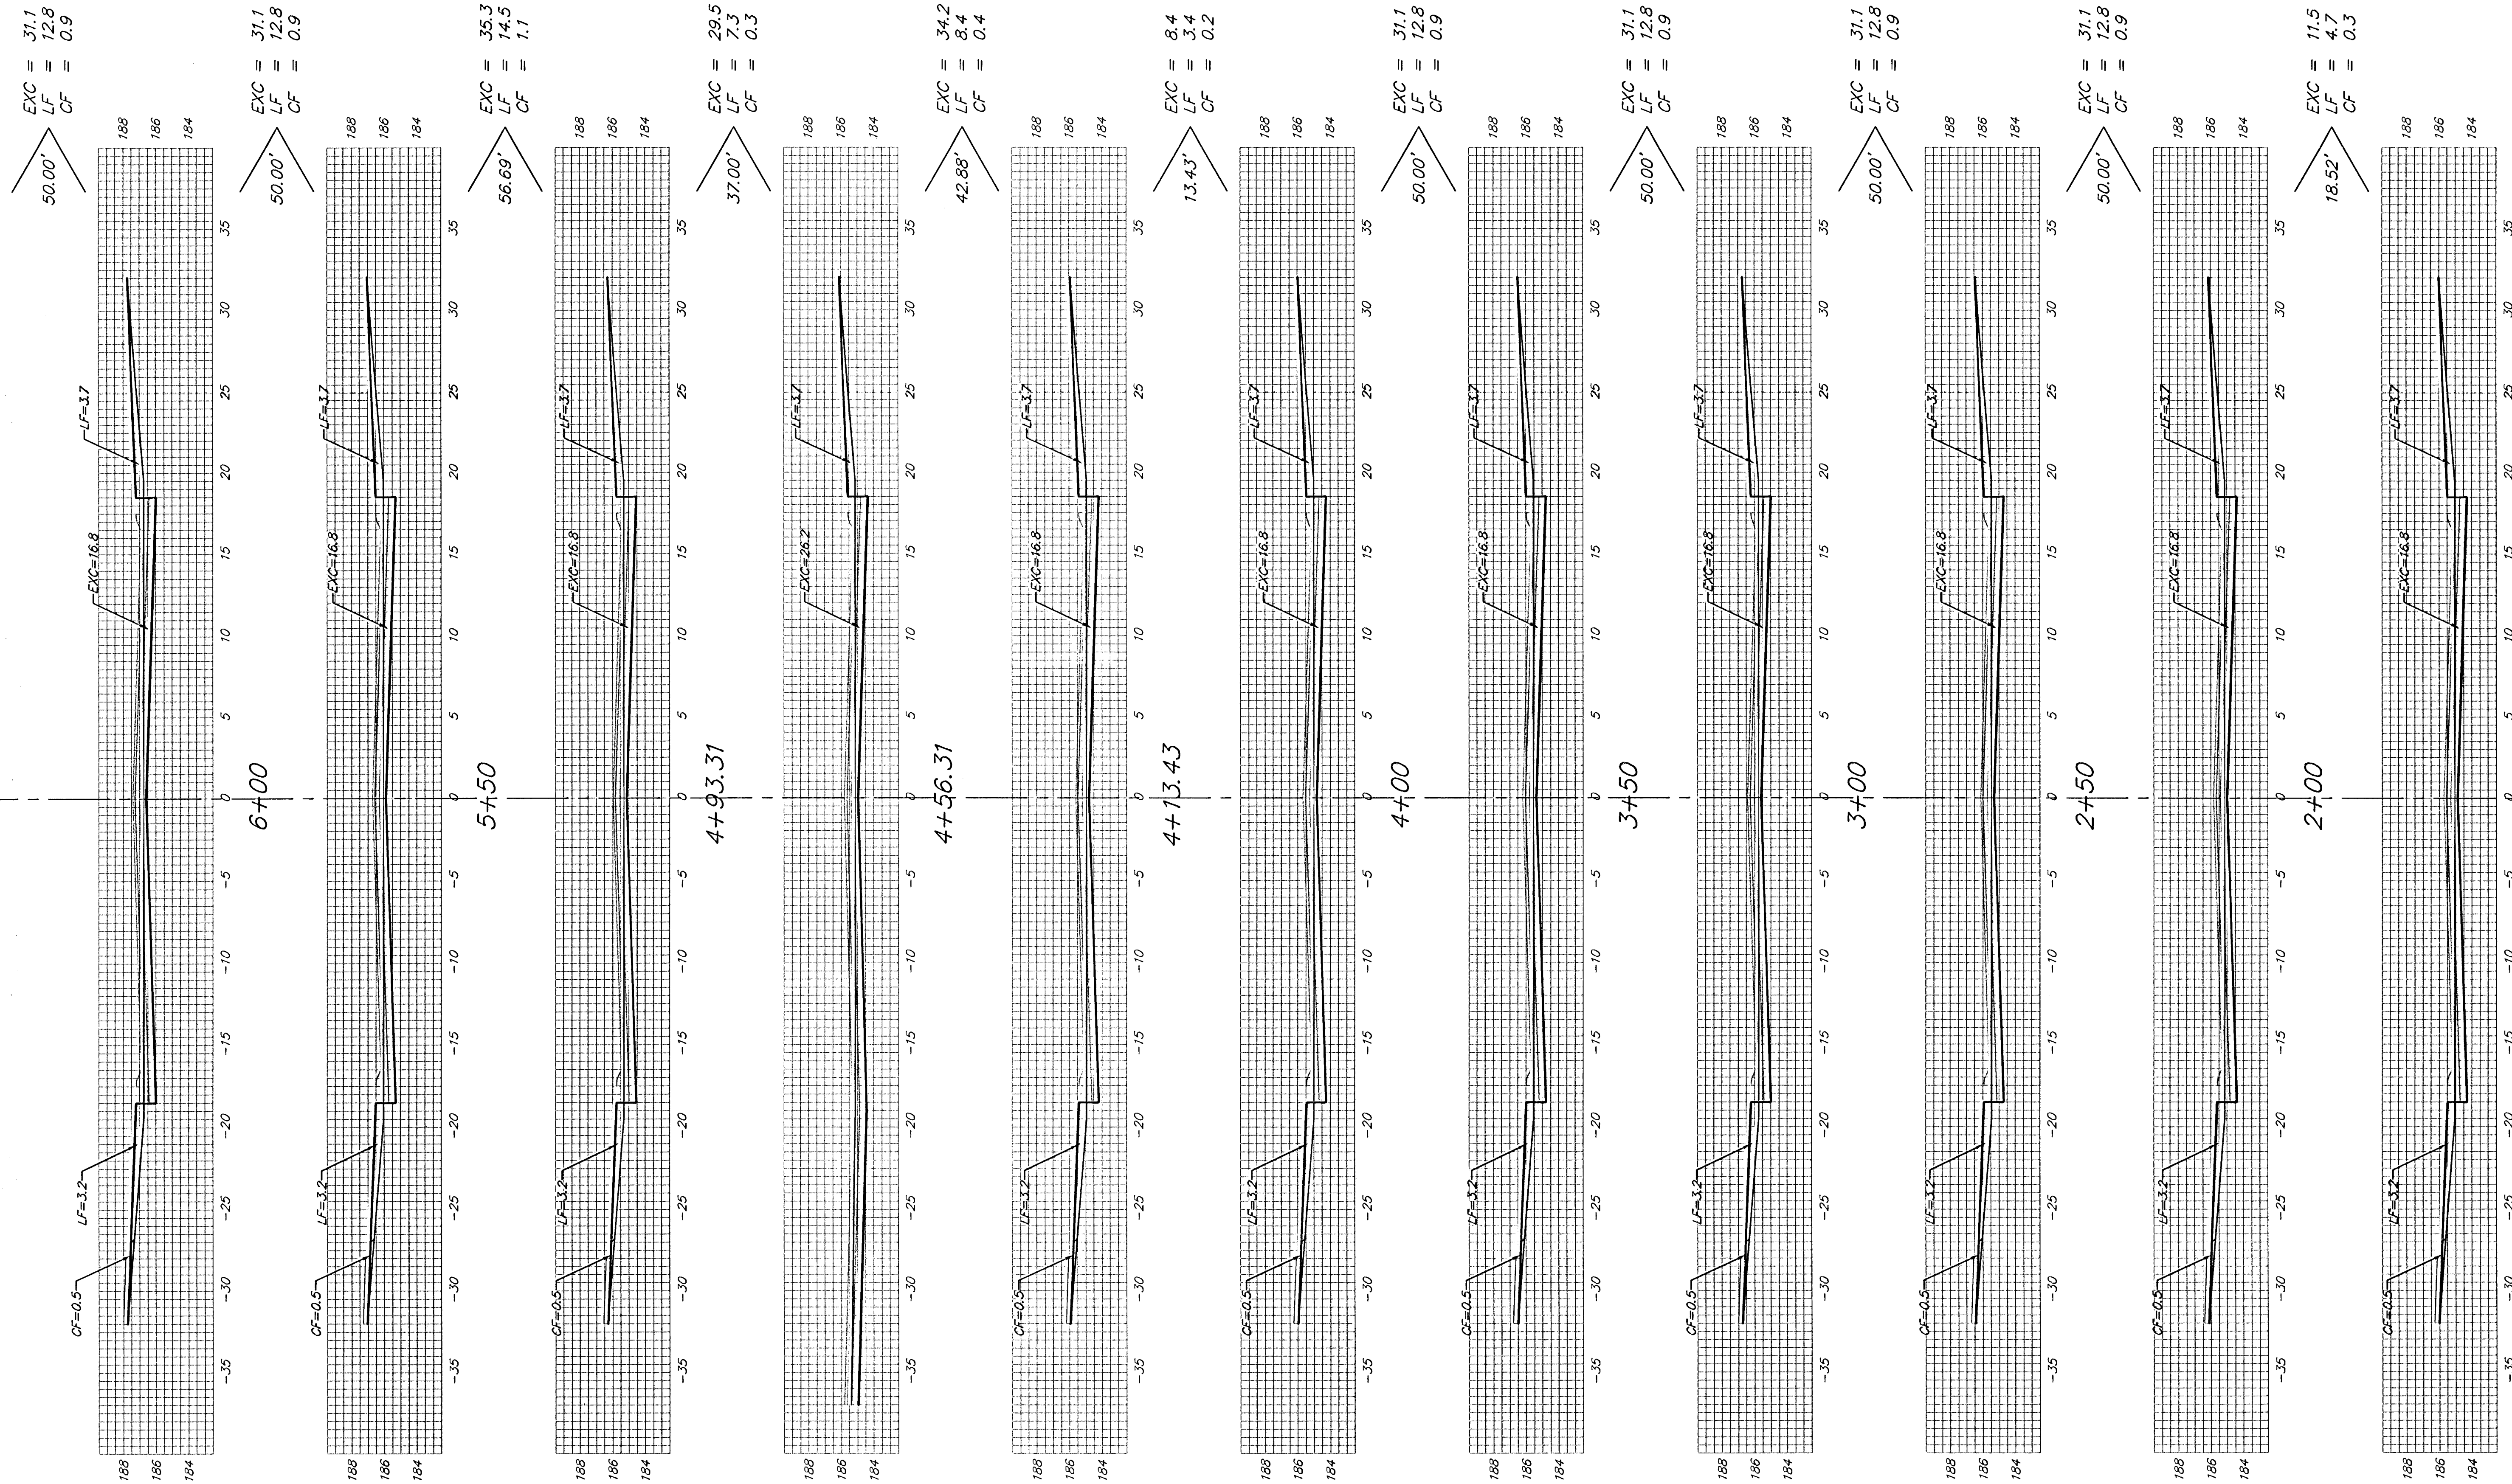

Sheet Totals:

Excavation = 305.5 C.Y.
 Loose Fill = 115.1 C.Y.
 Compacted Fill = 7.7 C.Y.



Baughman Company, P.A. 315 Ellis St. Wichita, KS 67211 P 316-262-7271 F 316-262-0149		
ENGINEERING SURVEYING PLANNING LANDSCAPE ARCHITECTURE		
PROJECT NUMBER	SHEET	
472-83974	33 OF 44	
KrugNorth2ndPhaseVSI	0504-E231	