


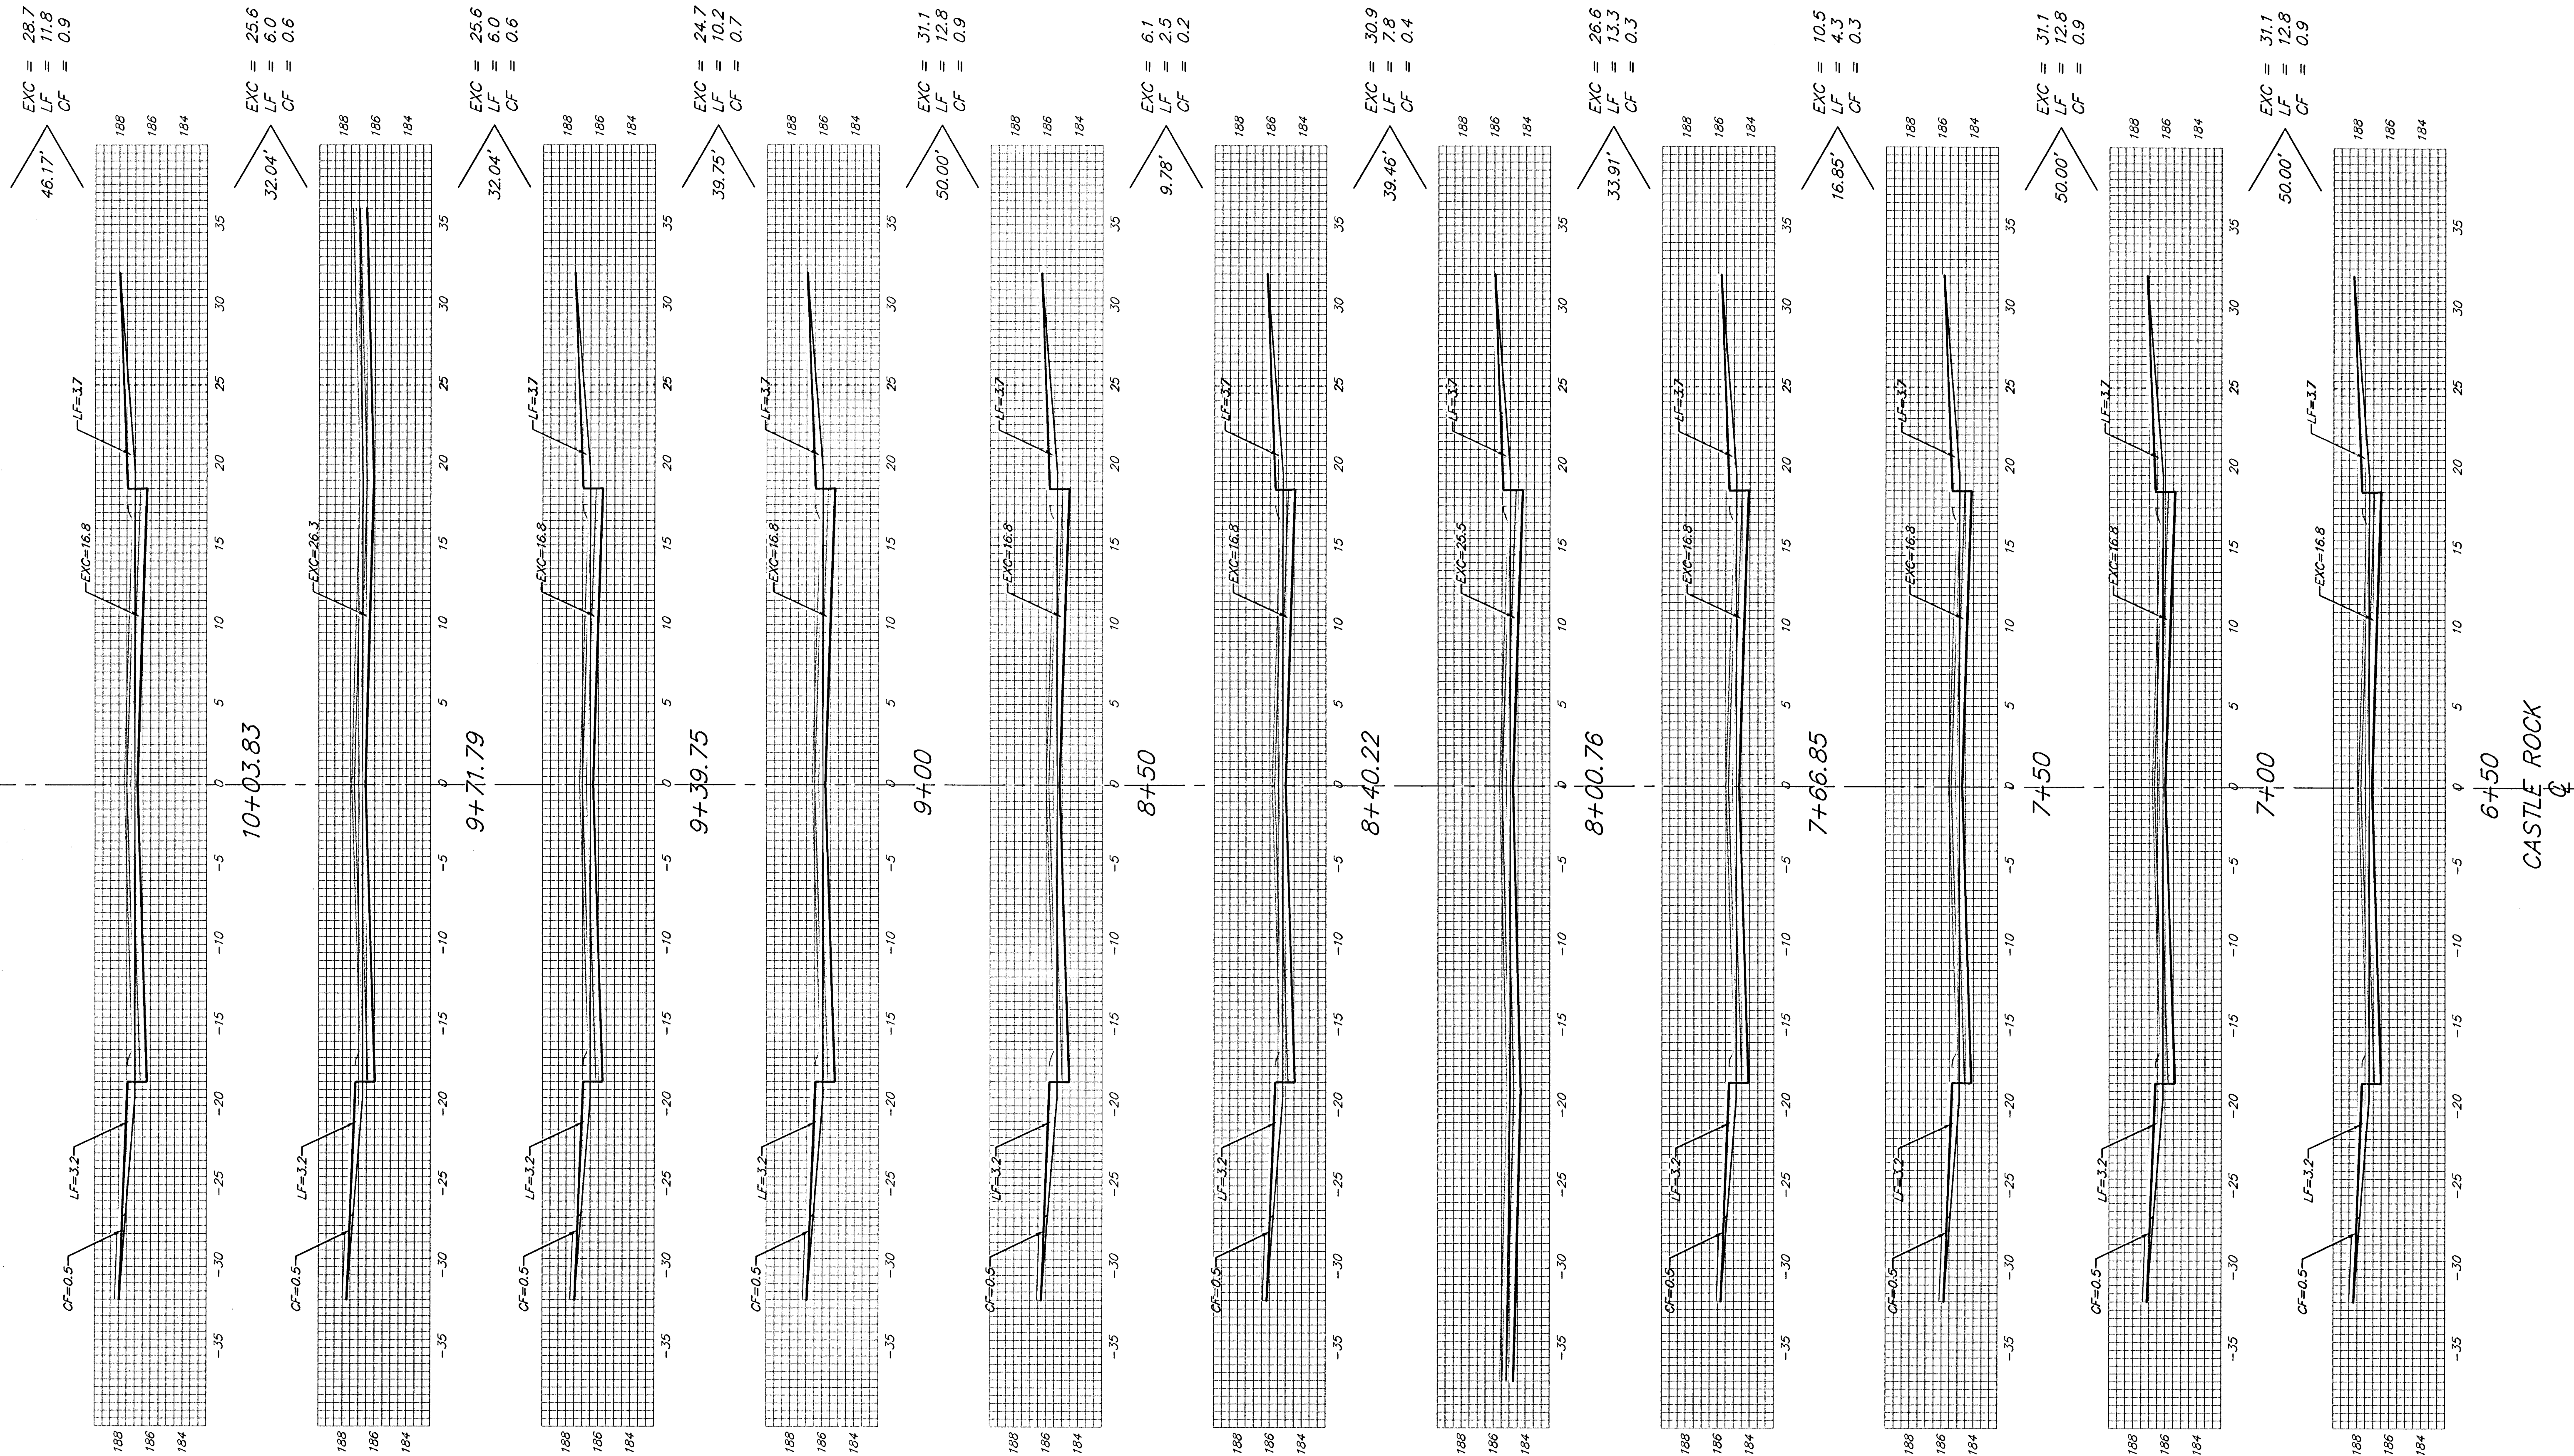

Sheet Totals:
Excavation = 272.0 C.Y.
Loose Fill = 100.3 C.Y.
Compacted Fill = 6.7 C.Y.

