


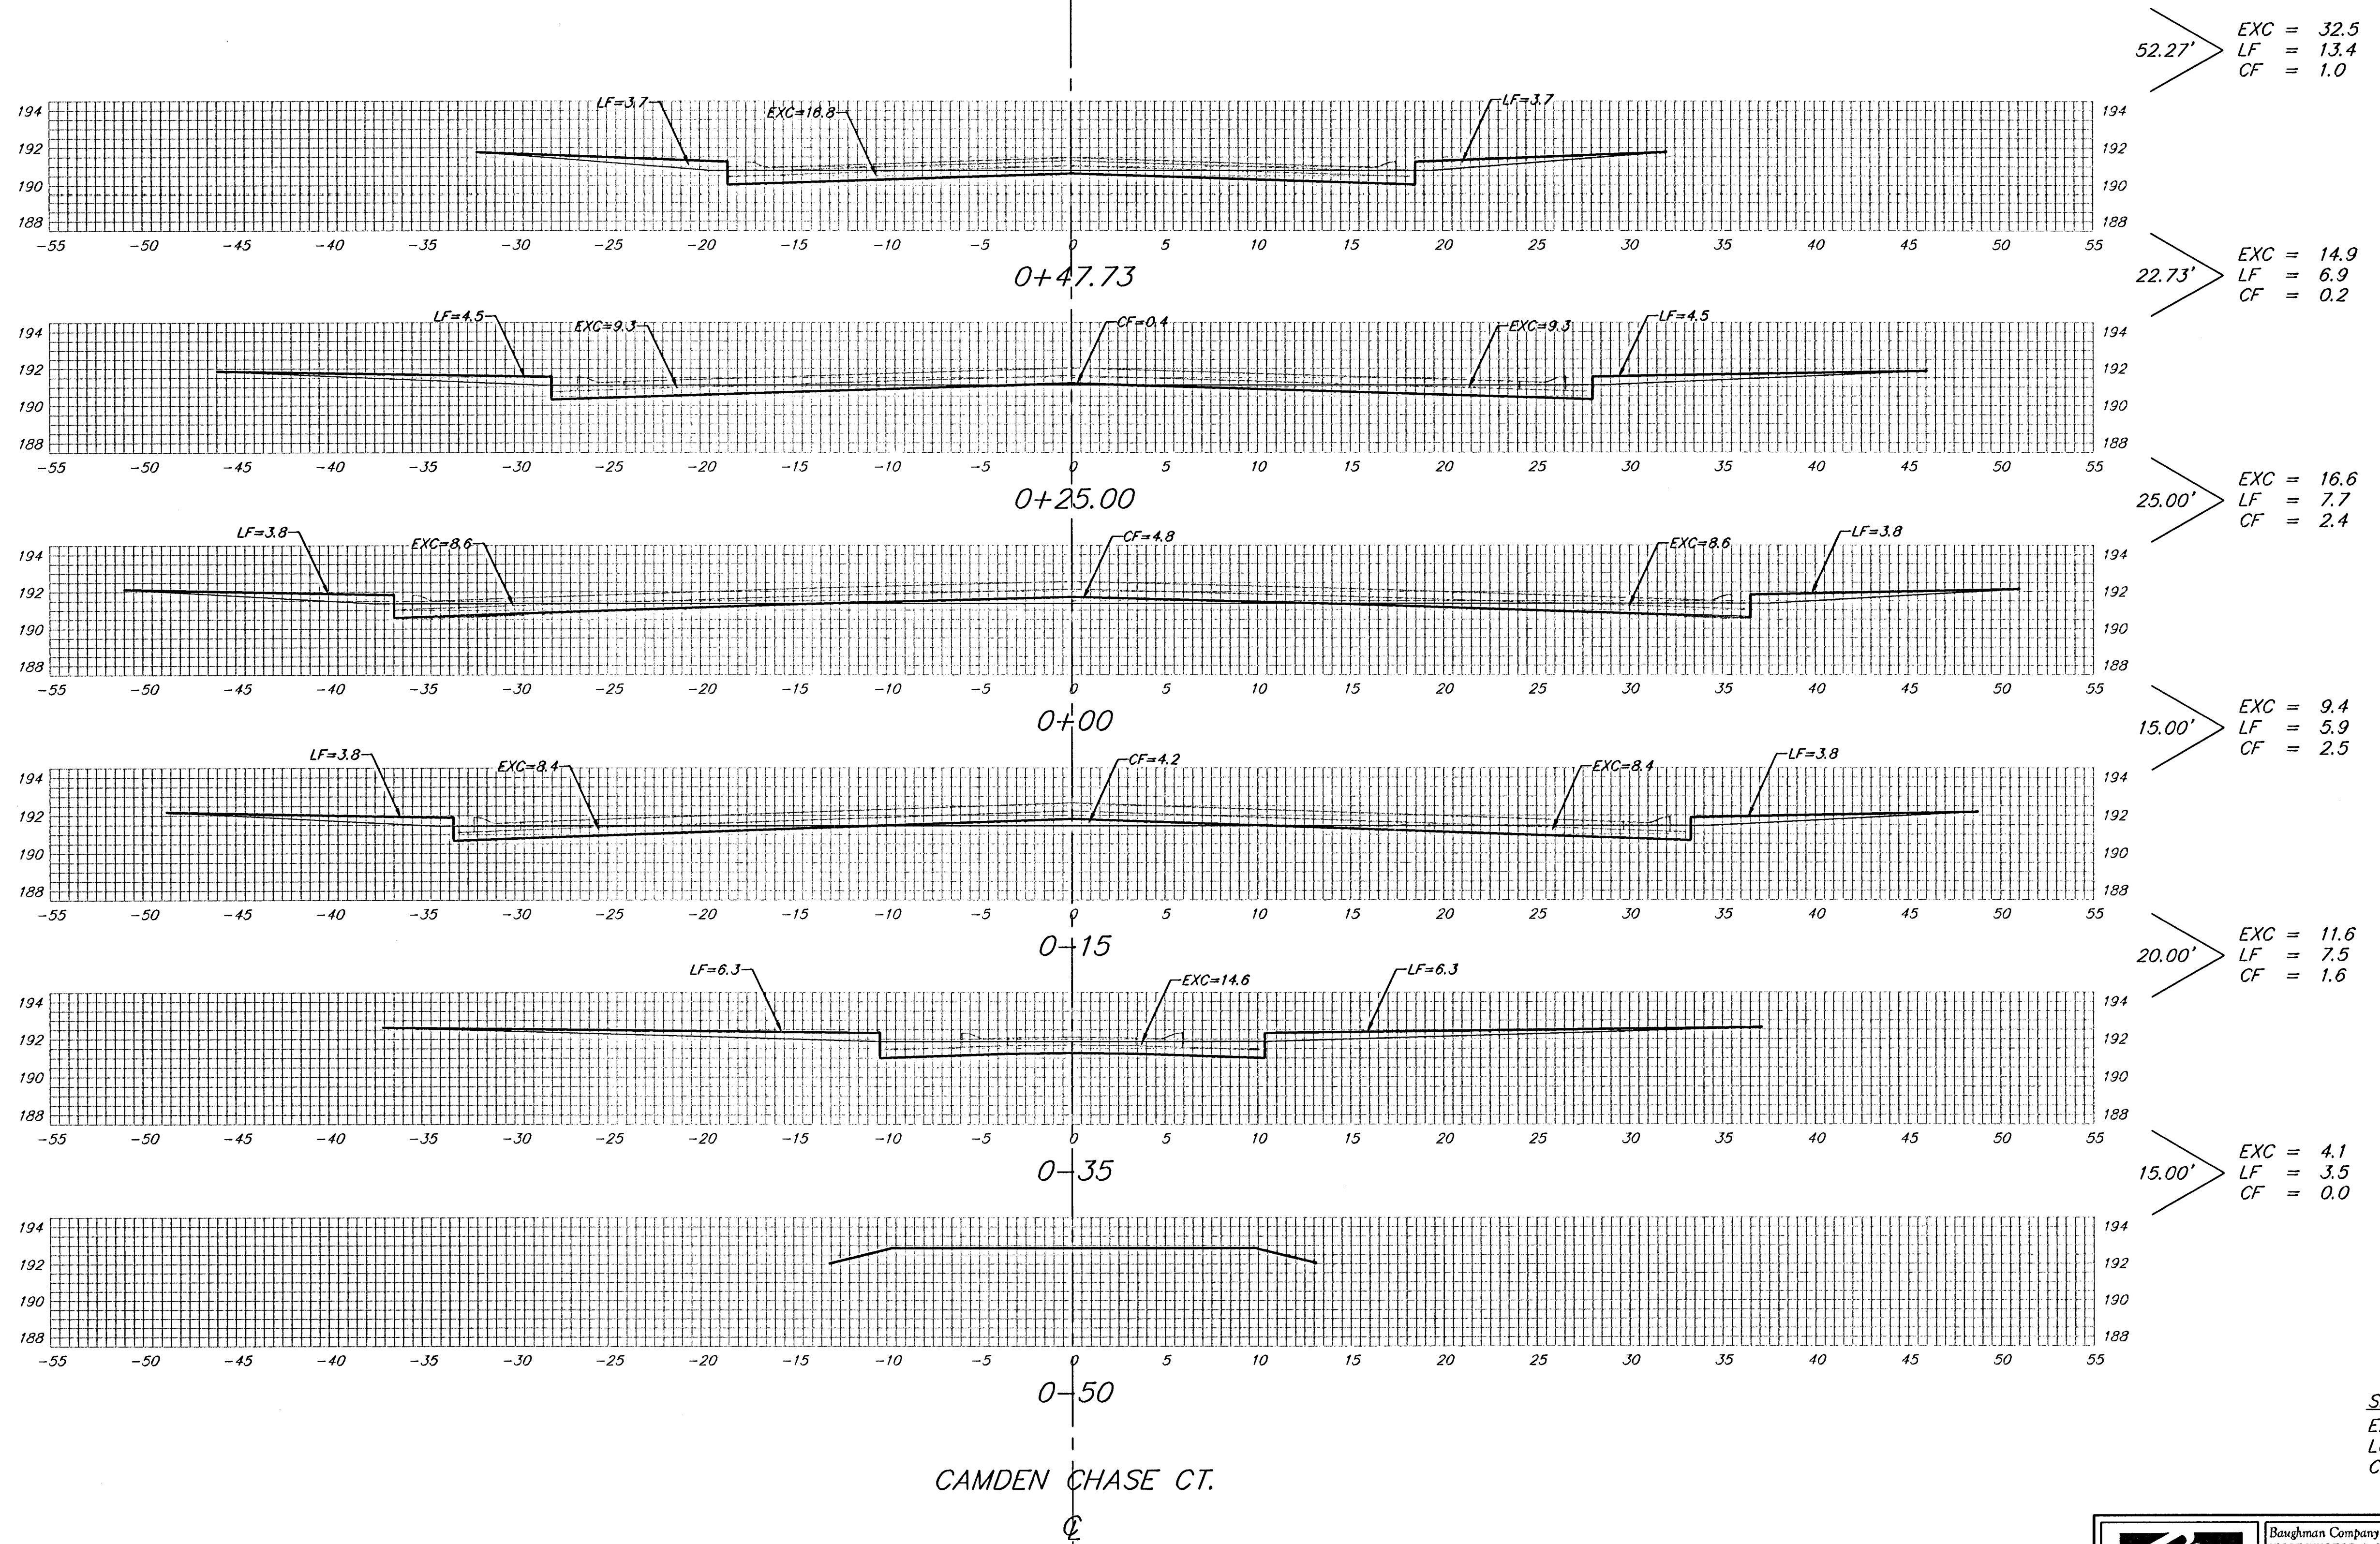

Sheet Totals:
 Excavation = 89.1 C.Y.
 Loose Fill = 44.9 C.Y.
 Compacted Fill = 7.7 C.Y.

