

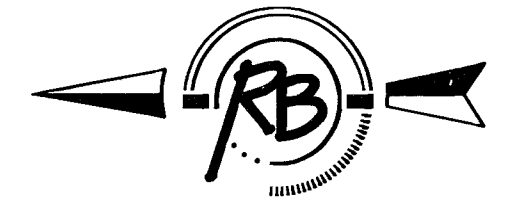



SE 1/4, SEC. 29, T 26 S, R 1 E

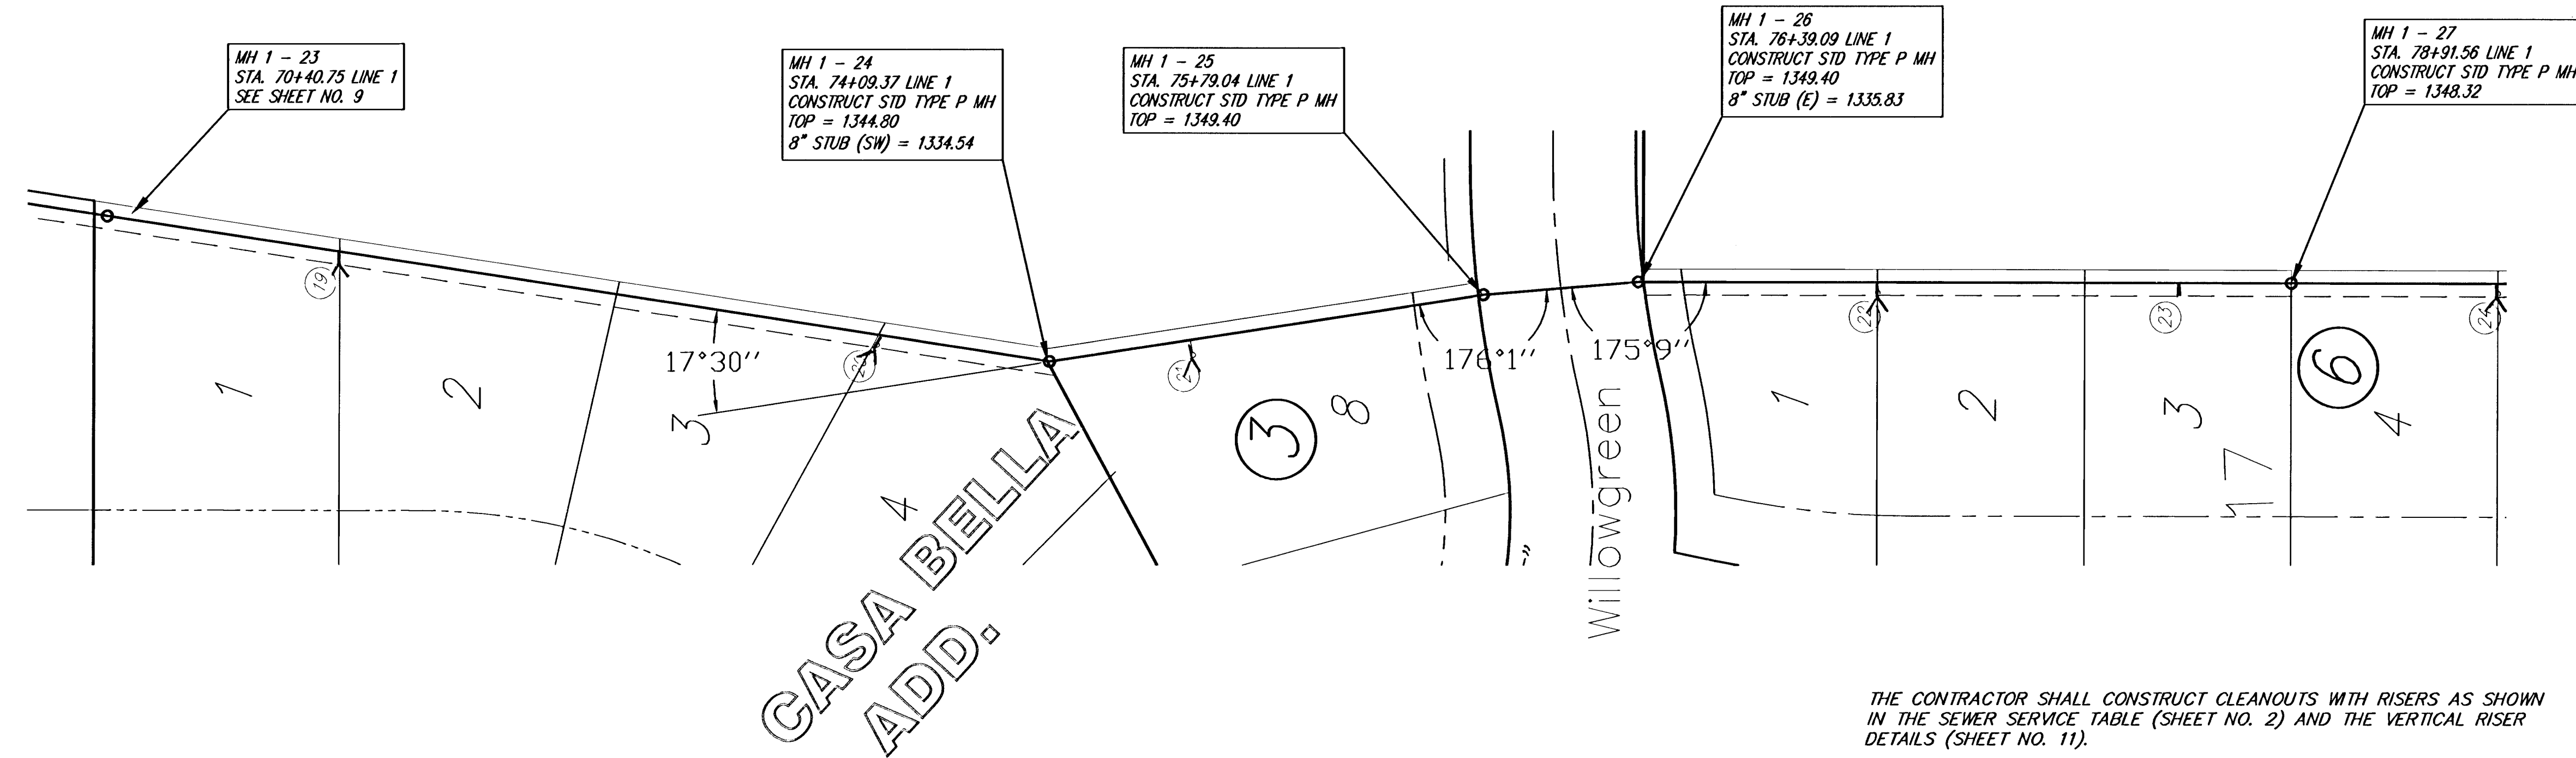


Scale 1" = 40' (Horiz.)
1" = 5' (Vert.)

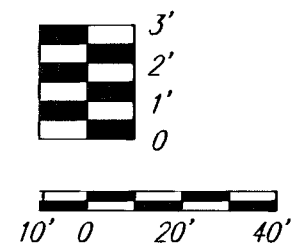

THE CONTRACTOR SHALL CONSTRUCT CLEANOUTS WITH RISERS AS SHOWN IN THE SEWER SERVICE TABLE (SHEET NO. 2) AND THE VERTICAL RISER DETAILS (SHEET NO. 11).

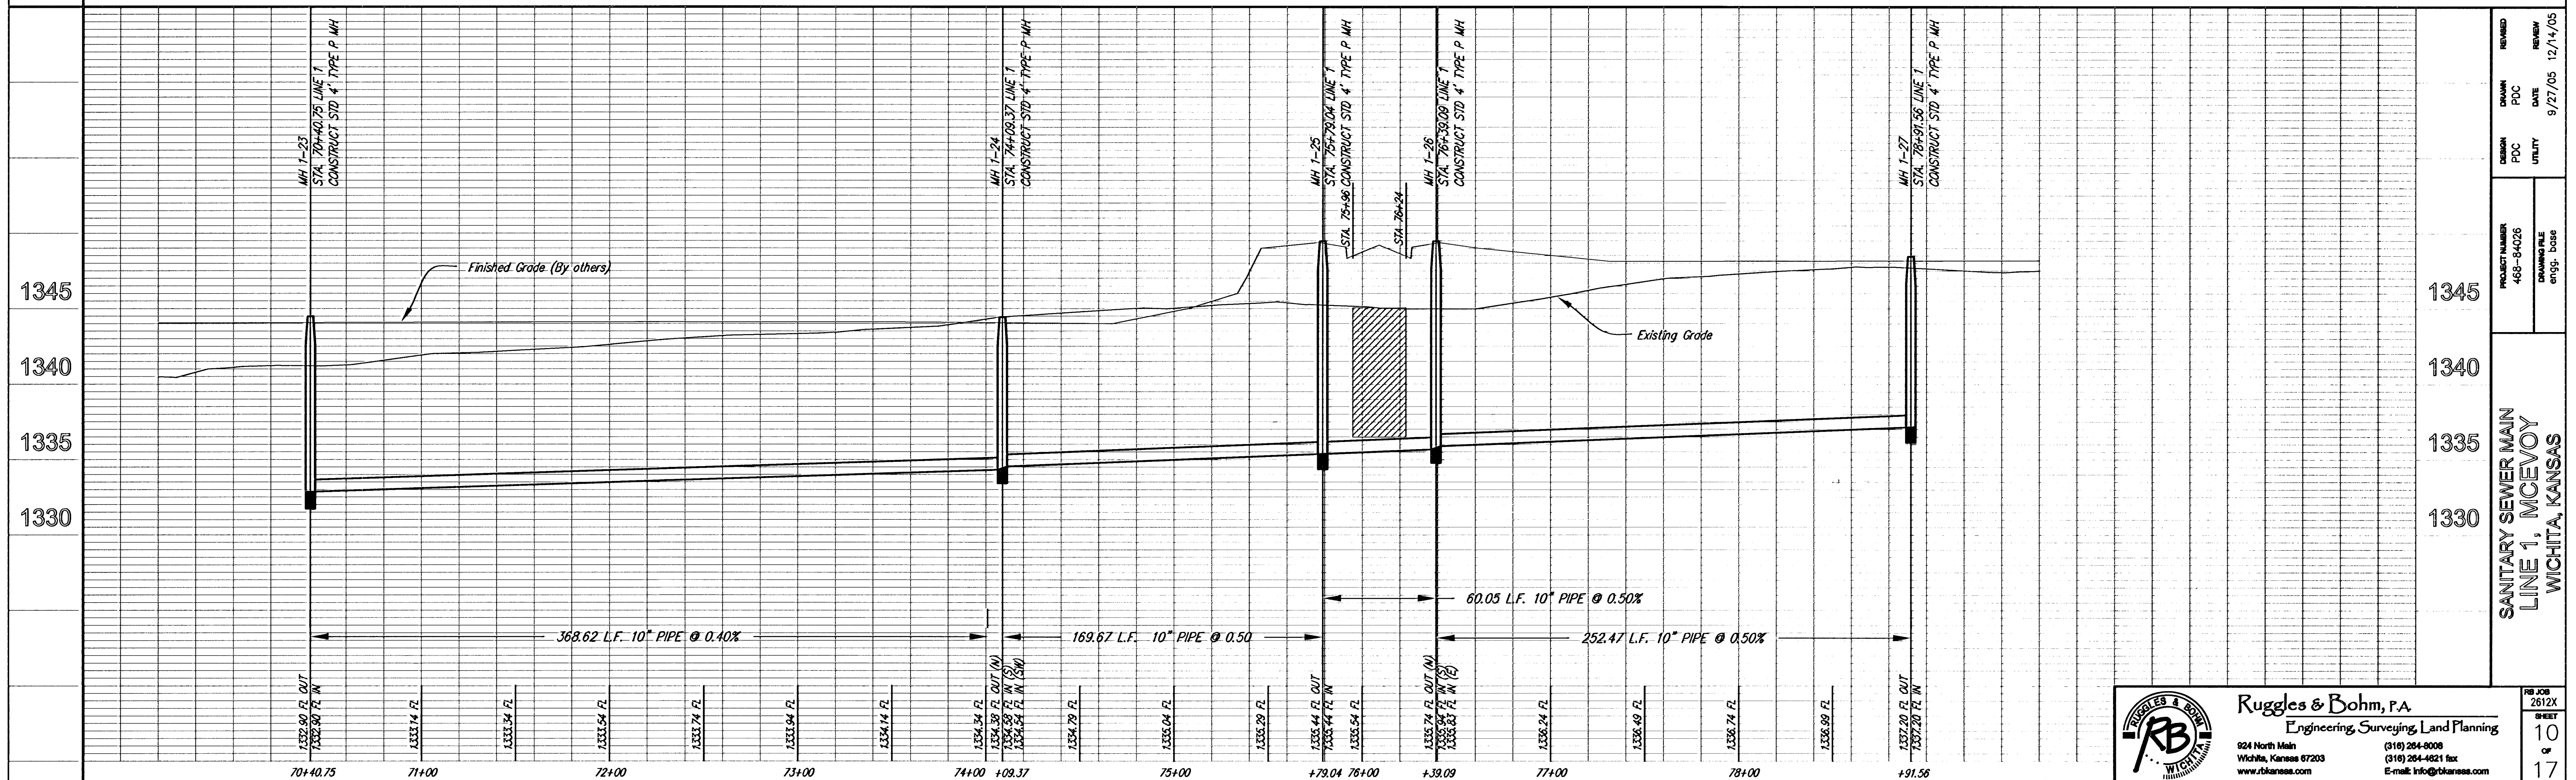

SANITARY SEWER MAIN
LINE 1, MCEVOY
WICHITA, KANSAS

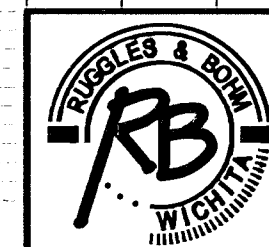

Ruggles & Bohm, P.A.
Engineering, Surveying, Land Planning
924 North Main
Wichita, Kansas 67203
www.rbkansas.com
(316) 284-8008
(316) 284-4821 fax
E-mail: info@rbkansas.com

PROJECT NUMBER	DESIGN	DRAWN	REVIEWED
465-84026	POC	POC	POC
DRAWING FILE	DATE	DATE	DATE
engg. base	9/27/05	12/14/05	12/14/05

10
of
17