



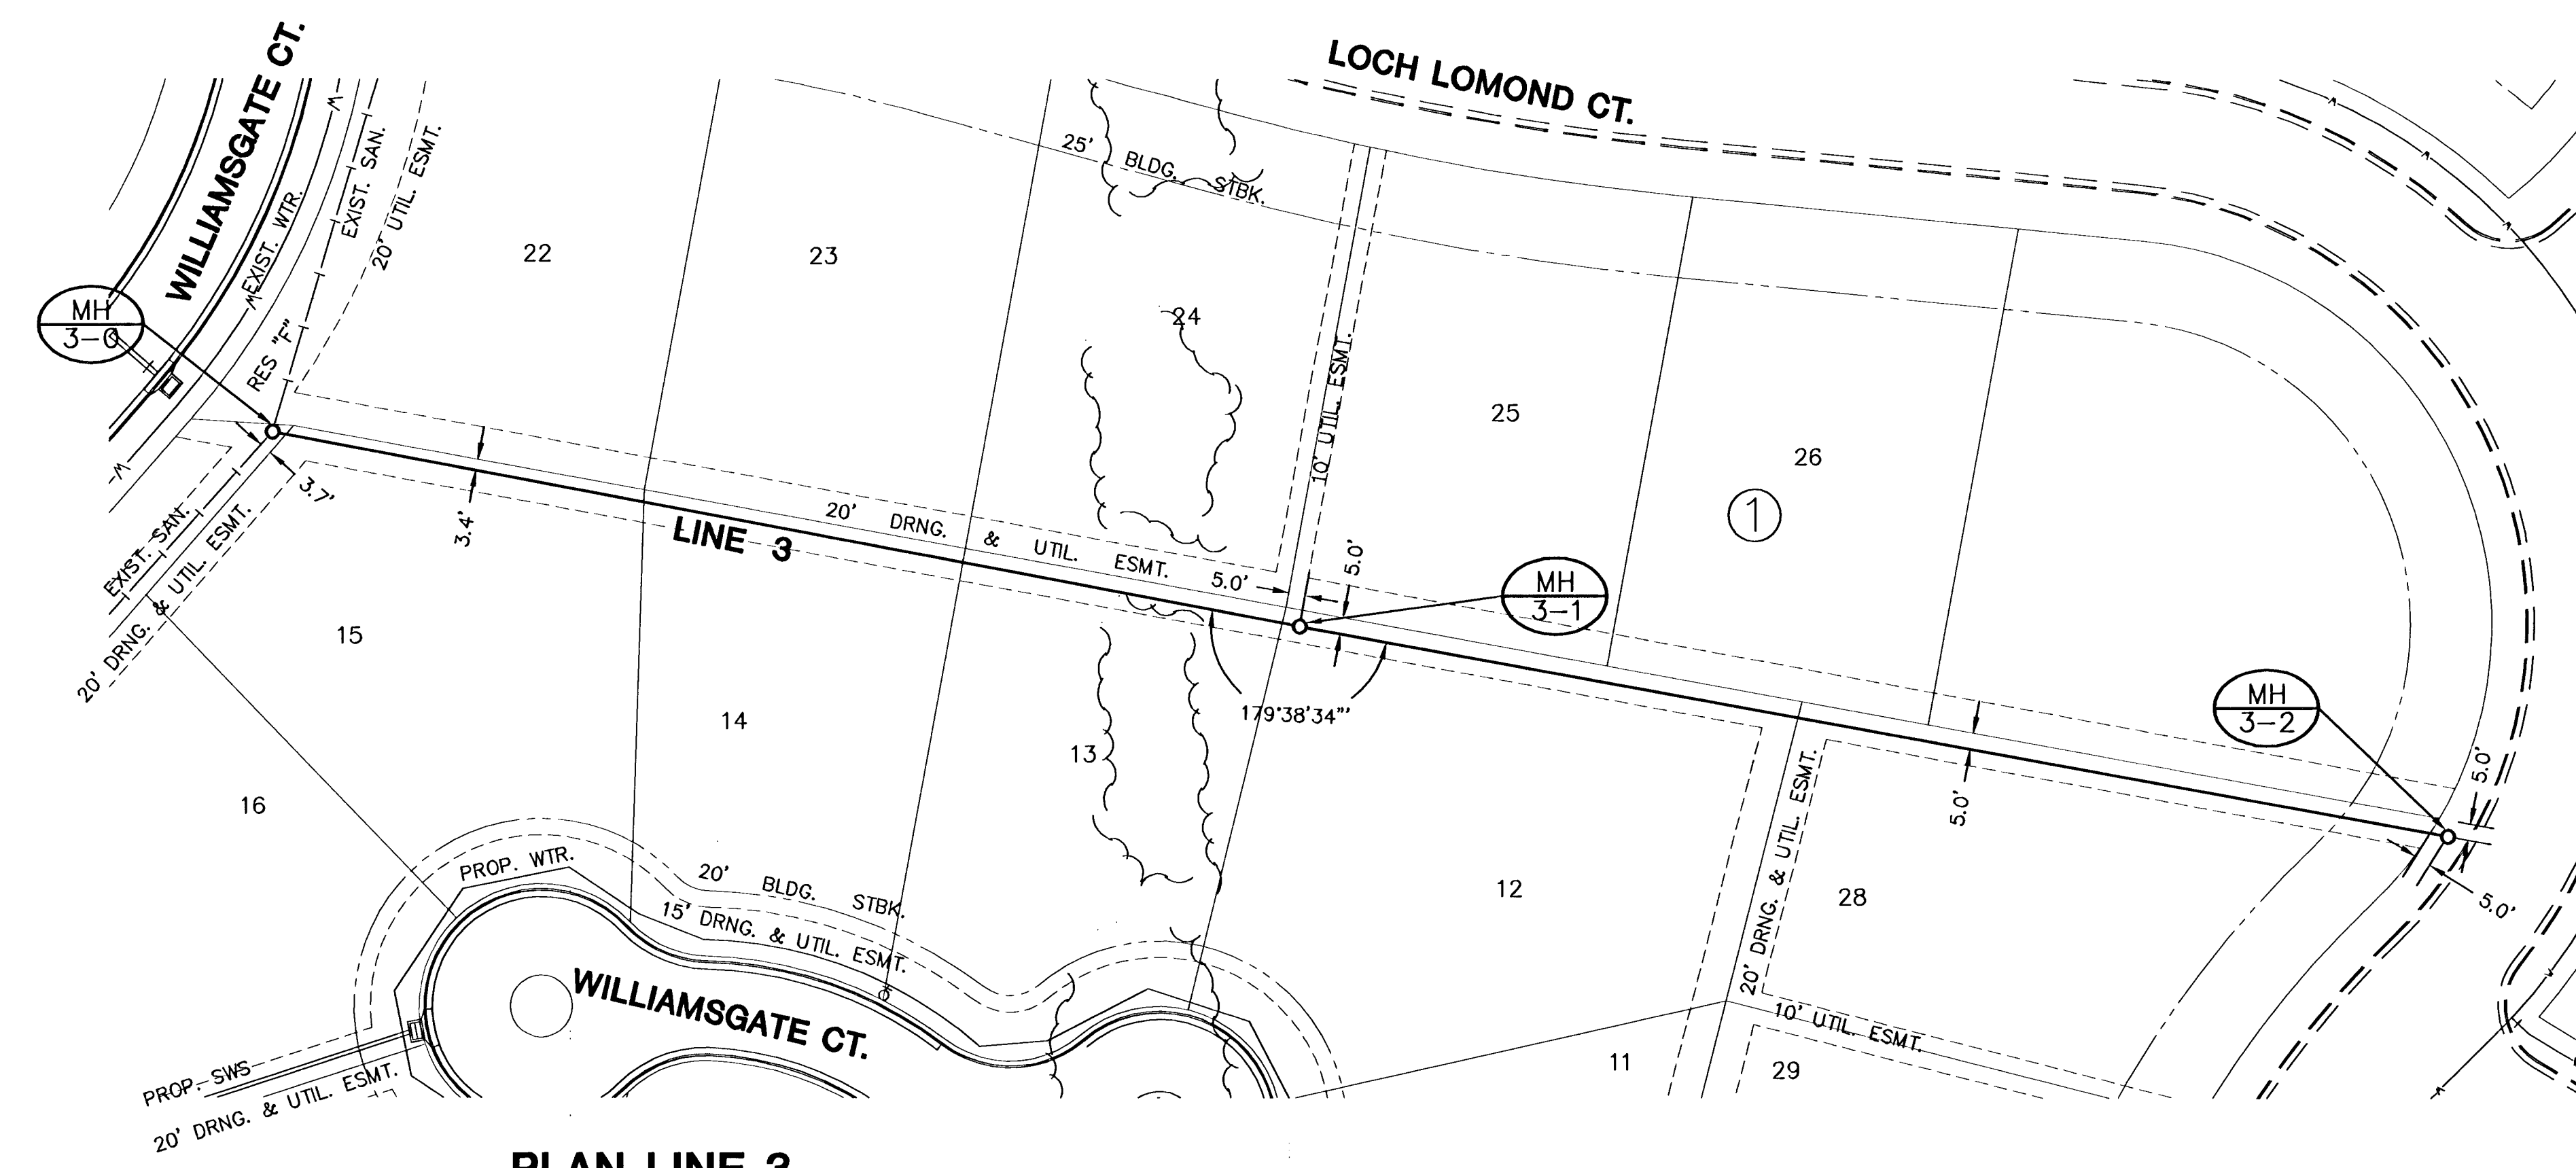

PLAN LINE 3

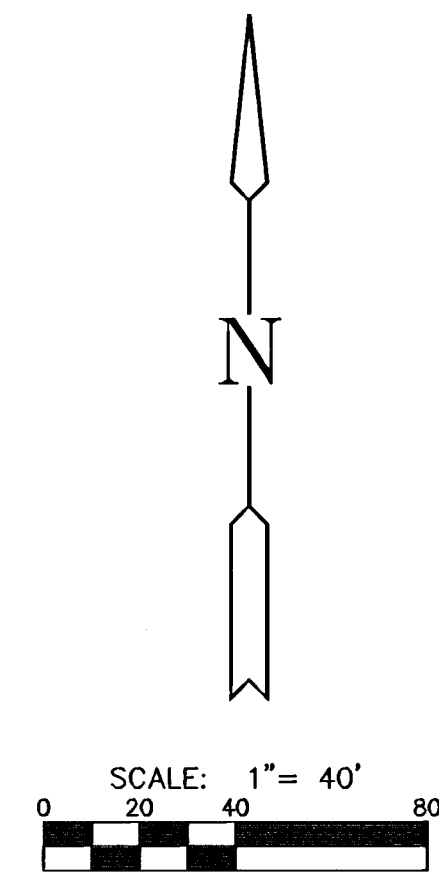