
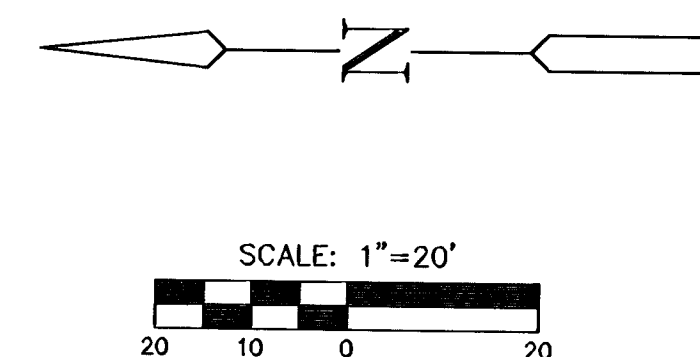


FOX RIDGE ADDITION

FOX RIDGE ADDITION PHASE 2 STORM WATER SEWER PLANS LINE 2

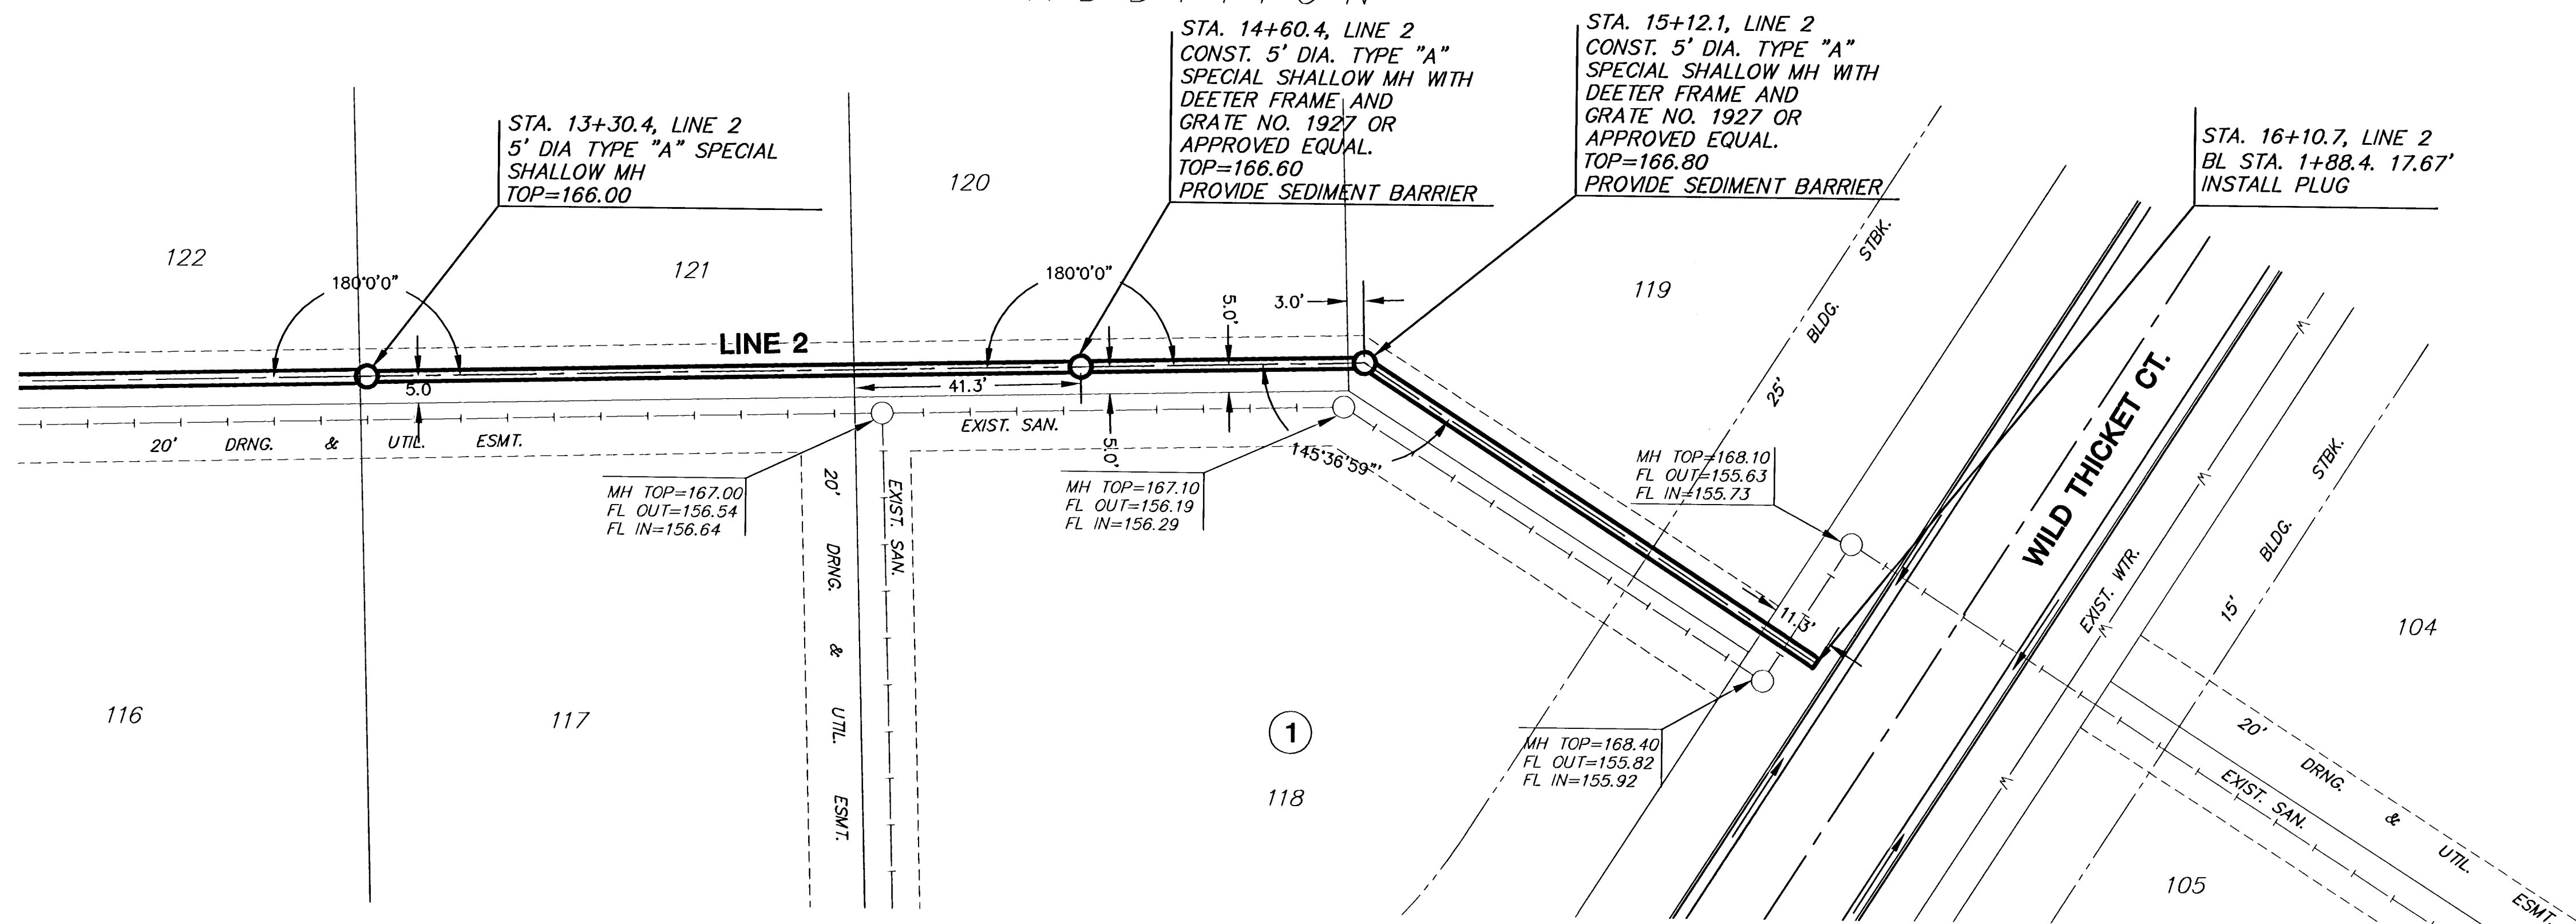

FOX RIDGE ADDITION

PLAN LINE 2

SCALE: 1"=20'

PROFILE LINE 2

SCALE: HORIZ. 1"=20'
SCALE: VERT. 1"=5'

