


- KEYED NOTES**
1. CONNECT RE-USED WATER CLOSET TO NEW 1 1/4" COLD WATER PIPING. VERIFY THAT RE-USED WATER CLOSET IS ADA COMPLIANT.
 2. CONNECT RE-USED WATER CLOSET TO NEW 1 1/4" COLD WATER PIPING.
 3. CONNECT RE-USED LAVATORY TO NEW 1/2" HOT AND COLD WATER PIPING.
 4. REPLACE EXISTING 2" VENT THRU ROOF WITH NEW 3" VENT THRU ROOF.
 5. CONNECT RE-USED WATER CLOSET TO NEW 4" WASTE AND 2" VENT PIPING.
 6. CONNECT RE-USED LAVATORY TO NEW 2" WASTE AND 2" VENT PIPING. VERIFY THAT RE-USED WATER CLOSET IS ADA COMPLIANT.
 7. CONNECT RE-USED LAVATORY TO NEW 2" WASTE AND 2" VENT PIPING.
 8. EXISTING RELOCATED RECIRCULATING PUMP, CONNECT TO NEW HOT WATER RECIRCULATING PIPING.
 9. EXISTING ELECTRIC WATER HEATER.

A NORTH LOCKER ROOM - WASTE & VENT IMPROVEMENT PLAN
1/4" = 1'-0" 0 1 2 4 8

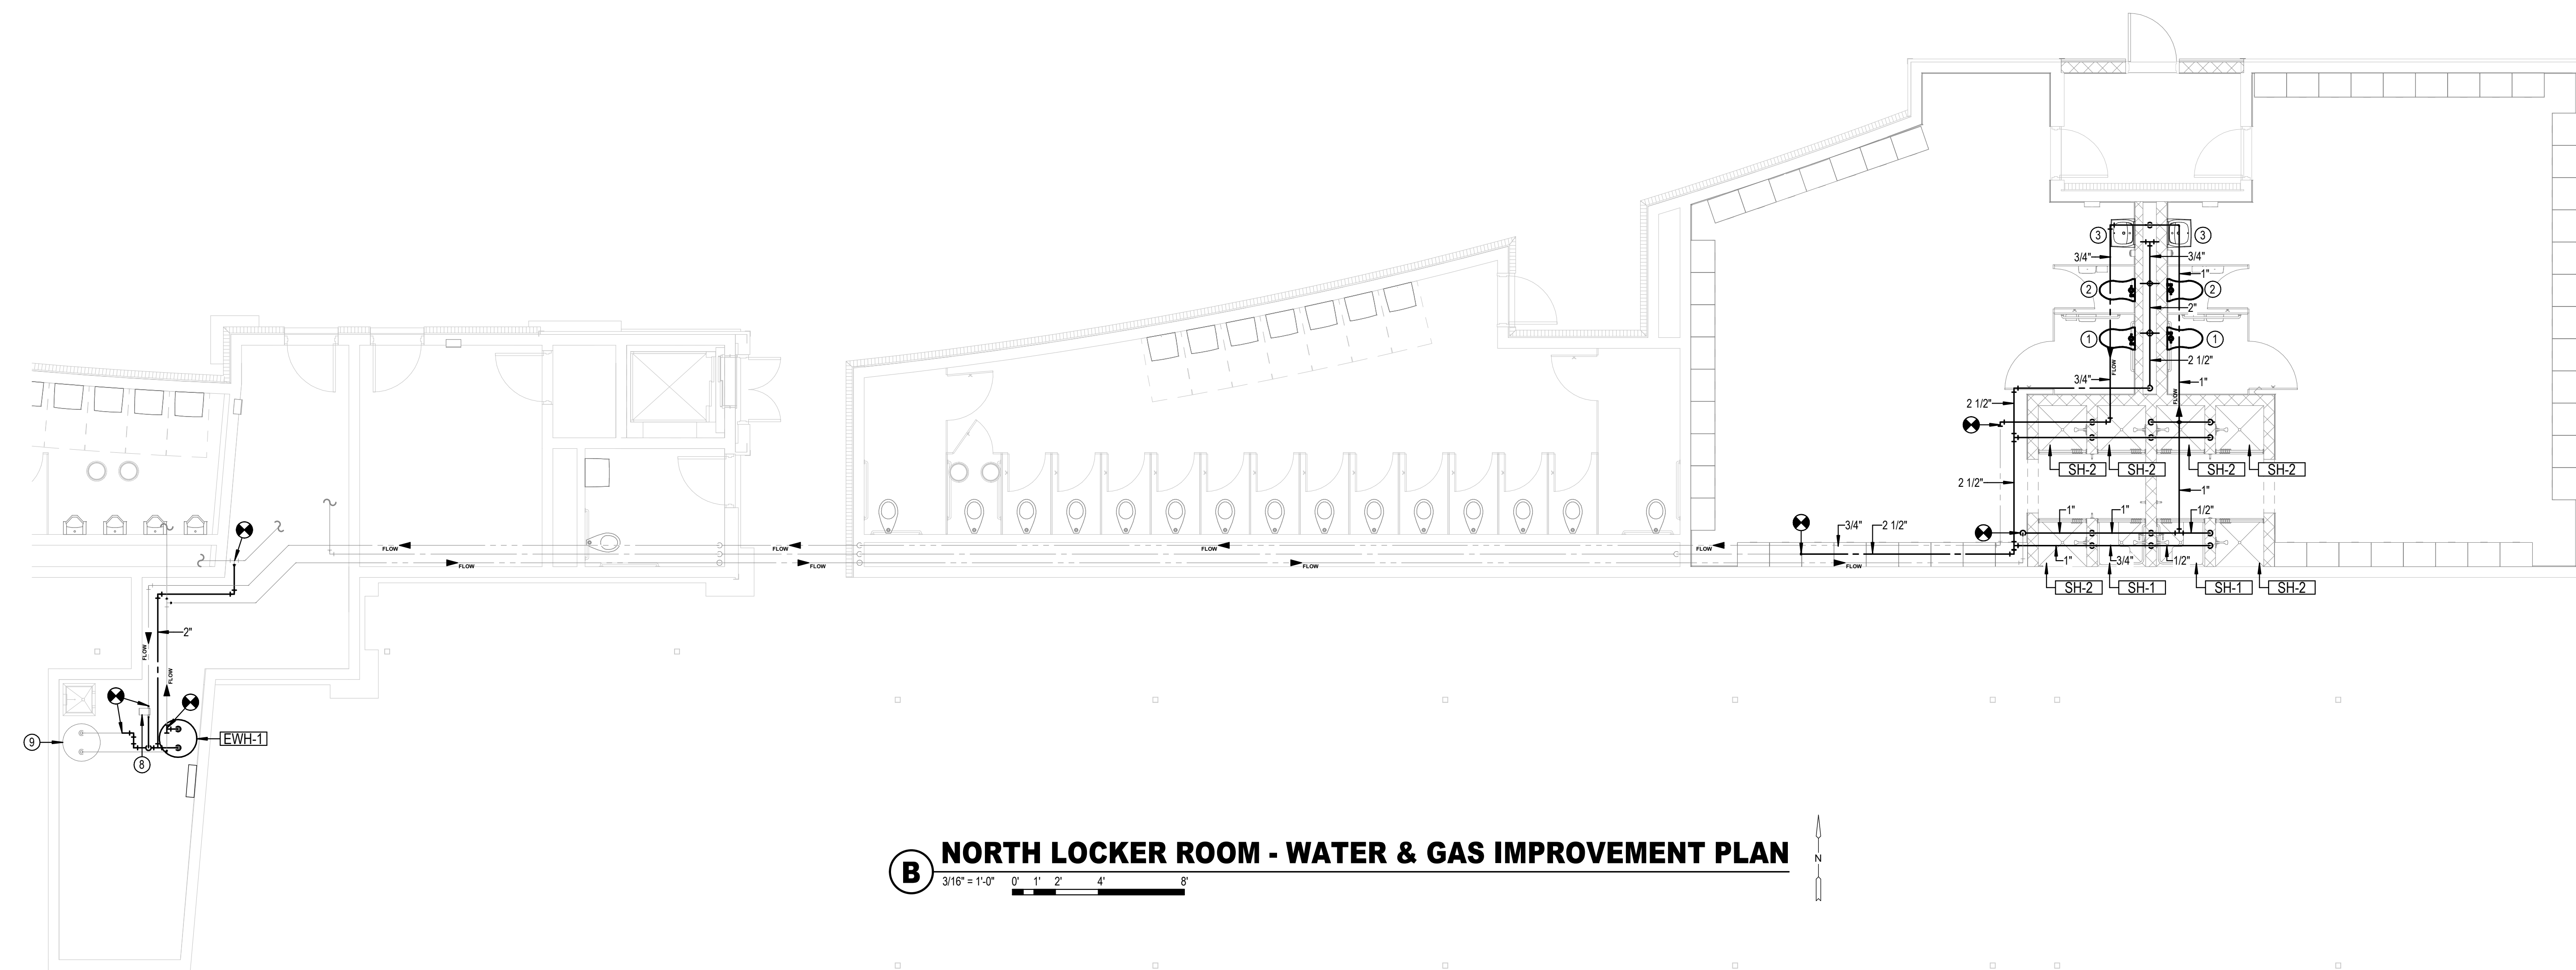

B NORTH LOCKER ROOM - WATER & GAS IMPROVEMENT PLAN
3/16" = 1'-0" 0 1 2 4 8

Handwritten signature
11/23/21

©2021 MKEC Engineering All Rights Reserved. www.mkec.com These drawings and their contents, including, but not limited to, all concepts, designs, & data are the exclusive property of MKEC Engineering (MKEC), and may not be used or reproduced in any way without the express consent of MKEC.

NORTH LOCKER RM - PLBG IMPROVEMENT PLANS

PROJECT NO.	1701010567	
DATE	11-24-2021	
SCALE	AS NOTED	
DESIGNED	DRAWN	CHECKED
CWB	CWB	RLB

0	ISSUED FOR CONSTRUCTION	11-24-21
NO.	REVISION	DATE

SHEET NO. SP2.1