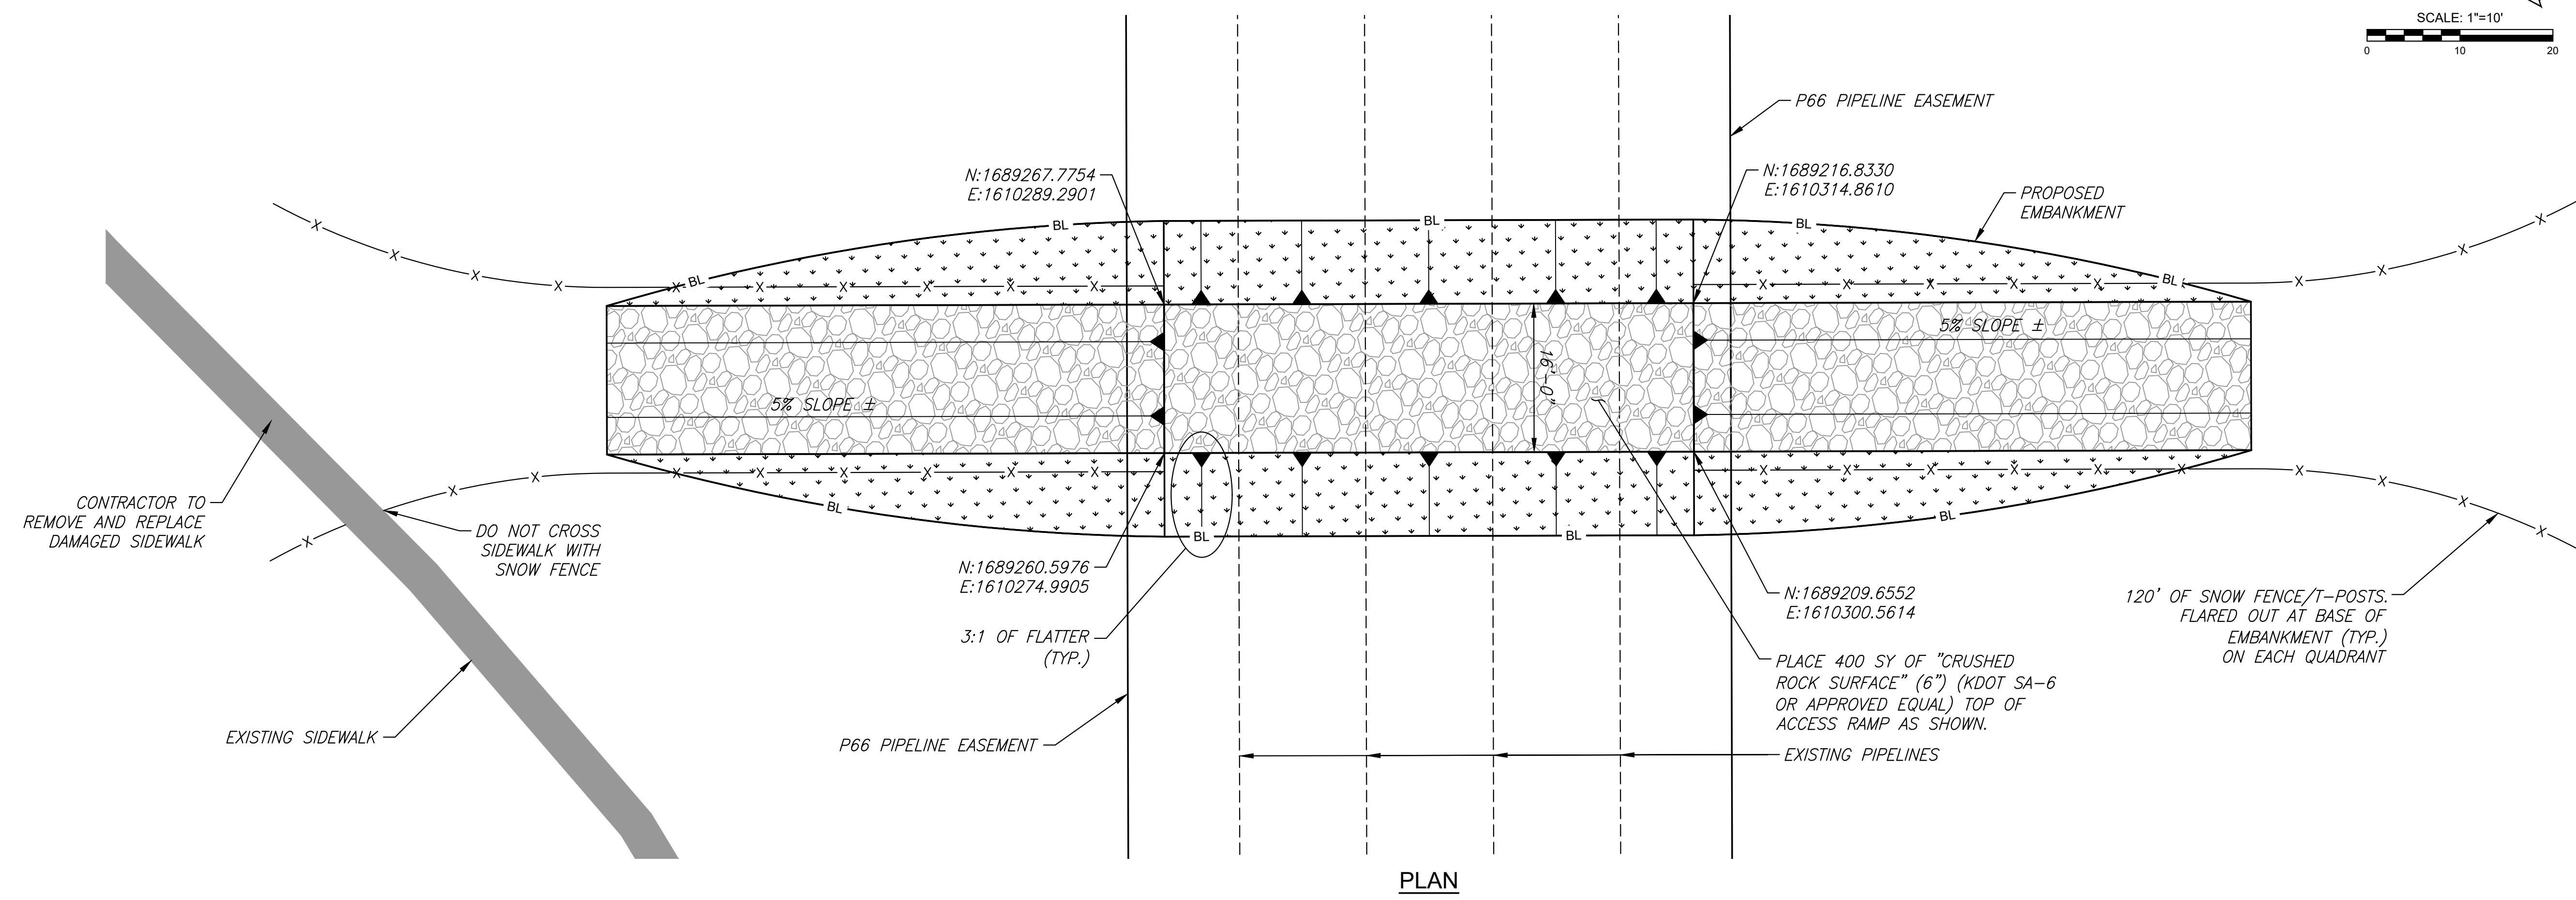
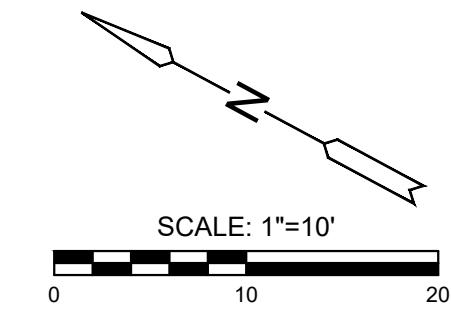
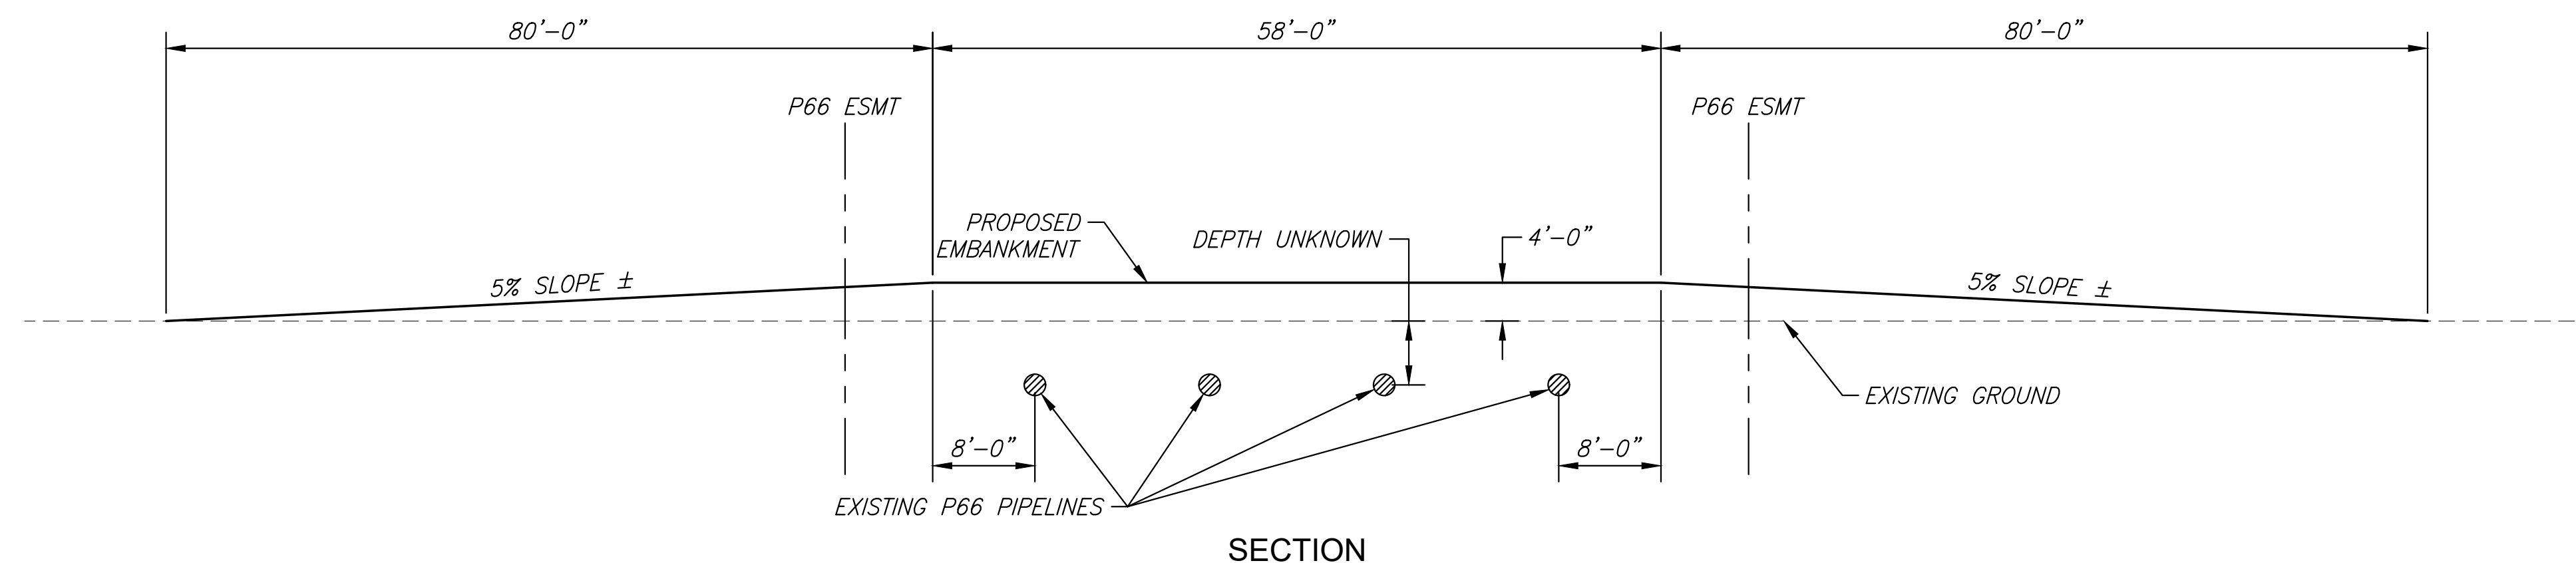


PLOTTED: Monday, March 21, 2022 @ 02:25PM

J:\PROJECTS\2019\1901010483_COW_SWANSON PARK BRIDGE REPLACEMENT_190483\CADD\SHOTS\05_CIVIL\190483-05-010.DWG

IMPROVEMENT PLANS FOR
SWANSON PARK BRIDGE REPLACEMENT
WICHITA, KS



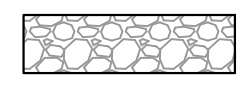
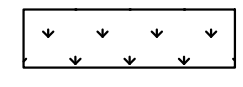

SUMMARY OF SEEDING			
ITEM	QUANTITY	UNIT	LOCATION
SEEDING	272	SY	PIPELINE CROSSING
SEEDING	118	SY	SOUTH OF BRIDGE
SEEDING	247	SY	NORTH OF BRIDGE

THIS TABLE PROVIDED FOR INFORMATION ONLY.

SEED MIX
SEED MIX SHALL BE "CONSERVATION SHADE MIX" BY ERNST SEEDS (OR APPROVED EQUAL)

NOTES:
EMBANKMENT QUANTITY ESTIMATED AS 572 CY PAID FOR AS COMPACTED FILL.
CONTRACTOR SHALL NOT STOCKPILE MATERIAL INSIDE OF PIPELINE EASEMENT.
CROSSING WILL REMAIN AFTER THIS PROJECT. CONTRACTOR SHALL REMOVE SNOW FENCE/T-POST, BUT LEAVE EARTH AND ROCK CROSSING STRUCTURE.

LEGEND

-  "CRUSHED ROCK SURFACE"
-  SEEDING AREAS (INCLUDING CURLEX, TYPE I OR APPROVED EQUAL)
-  BIODEGRADABLE LOG (SEE DETAILS ON THIS SHEET 12)

©2022 MKEC Engineering All Rights Reserved www.mkec.com
These drawings and their contents, including, but not limited to, all concepts, designs, & ideas are the exclusive property of MKEC Engineering (MKEC), and may not be used or reproduced in any way without the express consent of MKEC.

PIPELINE CROSSING AND DETAILS	
PROJECT NO.	1901010483
DATE	03/21/2022
SCALE	1" = 10'
DESIGNED	DRAWN
JRA	DJL
CHECKED	SLF
NO.	REVISION
0	ISSUED FOR CONSTRUCTION
	3/21/22
	DATE
SHEET NO.	
5 OF 23	