


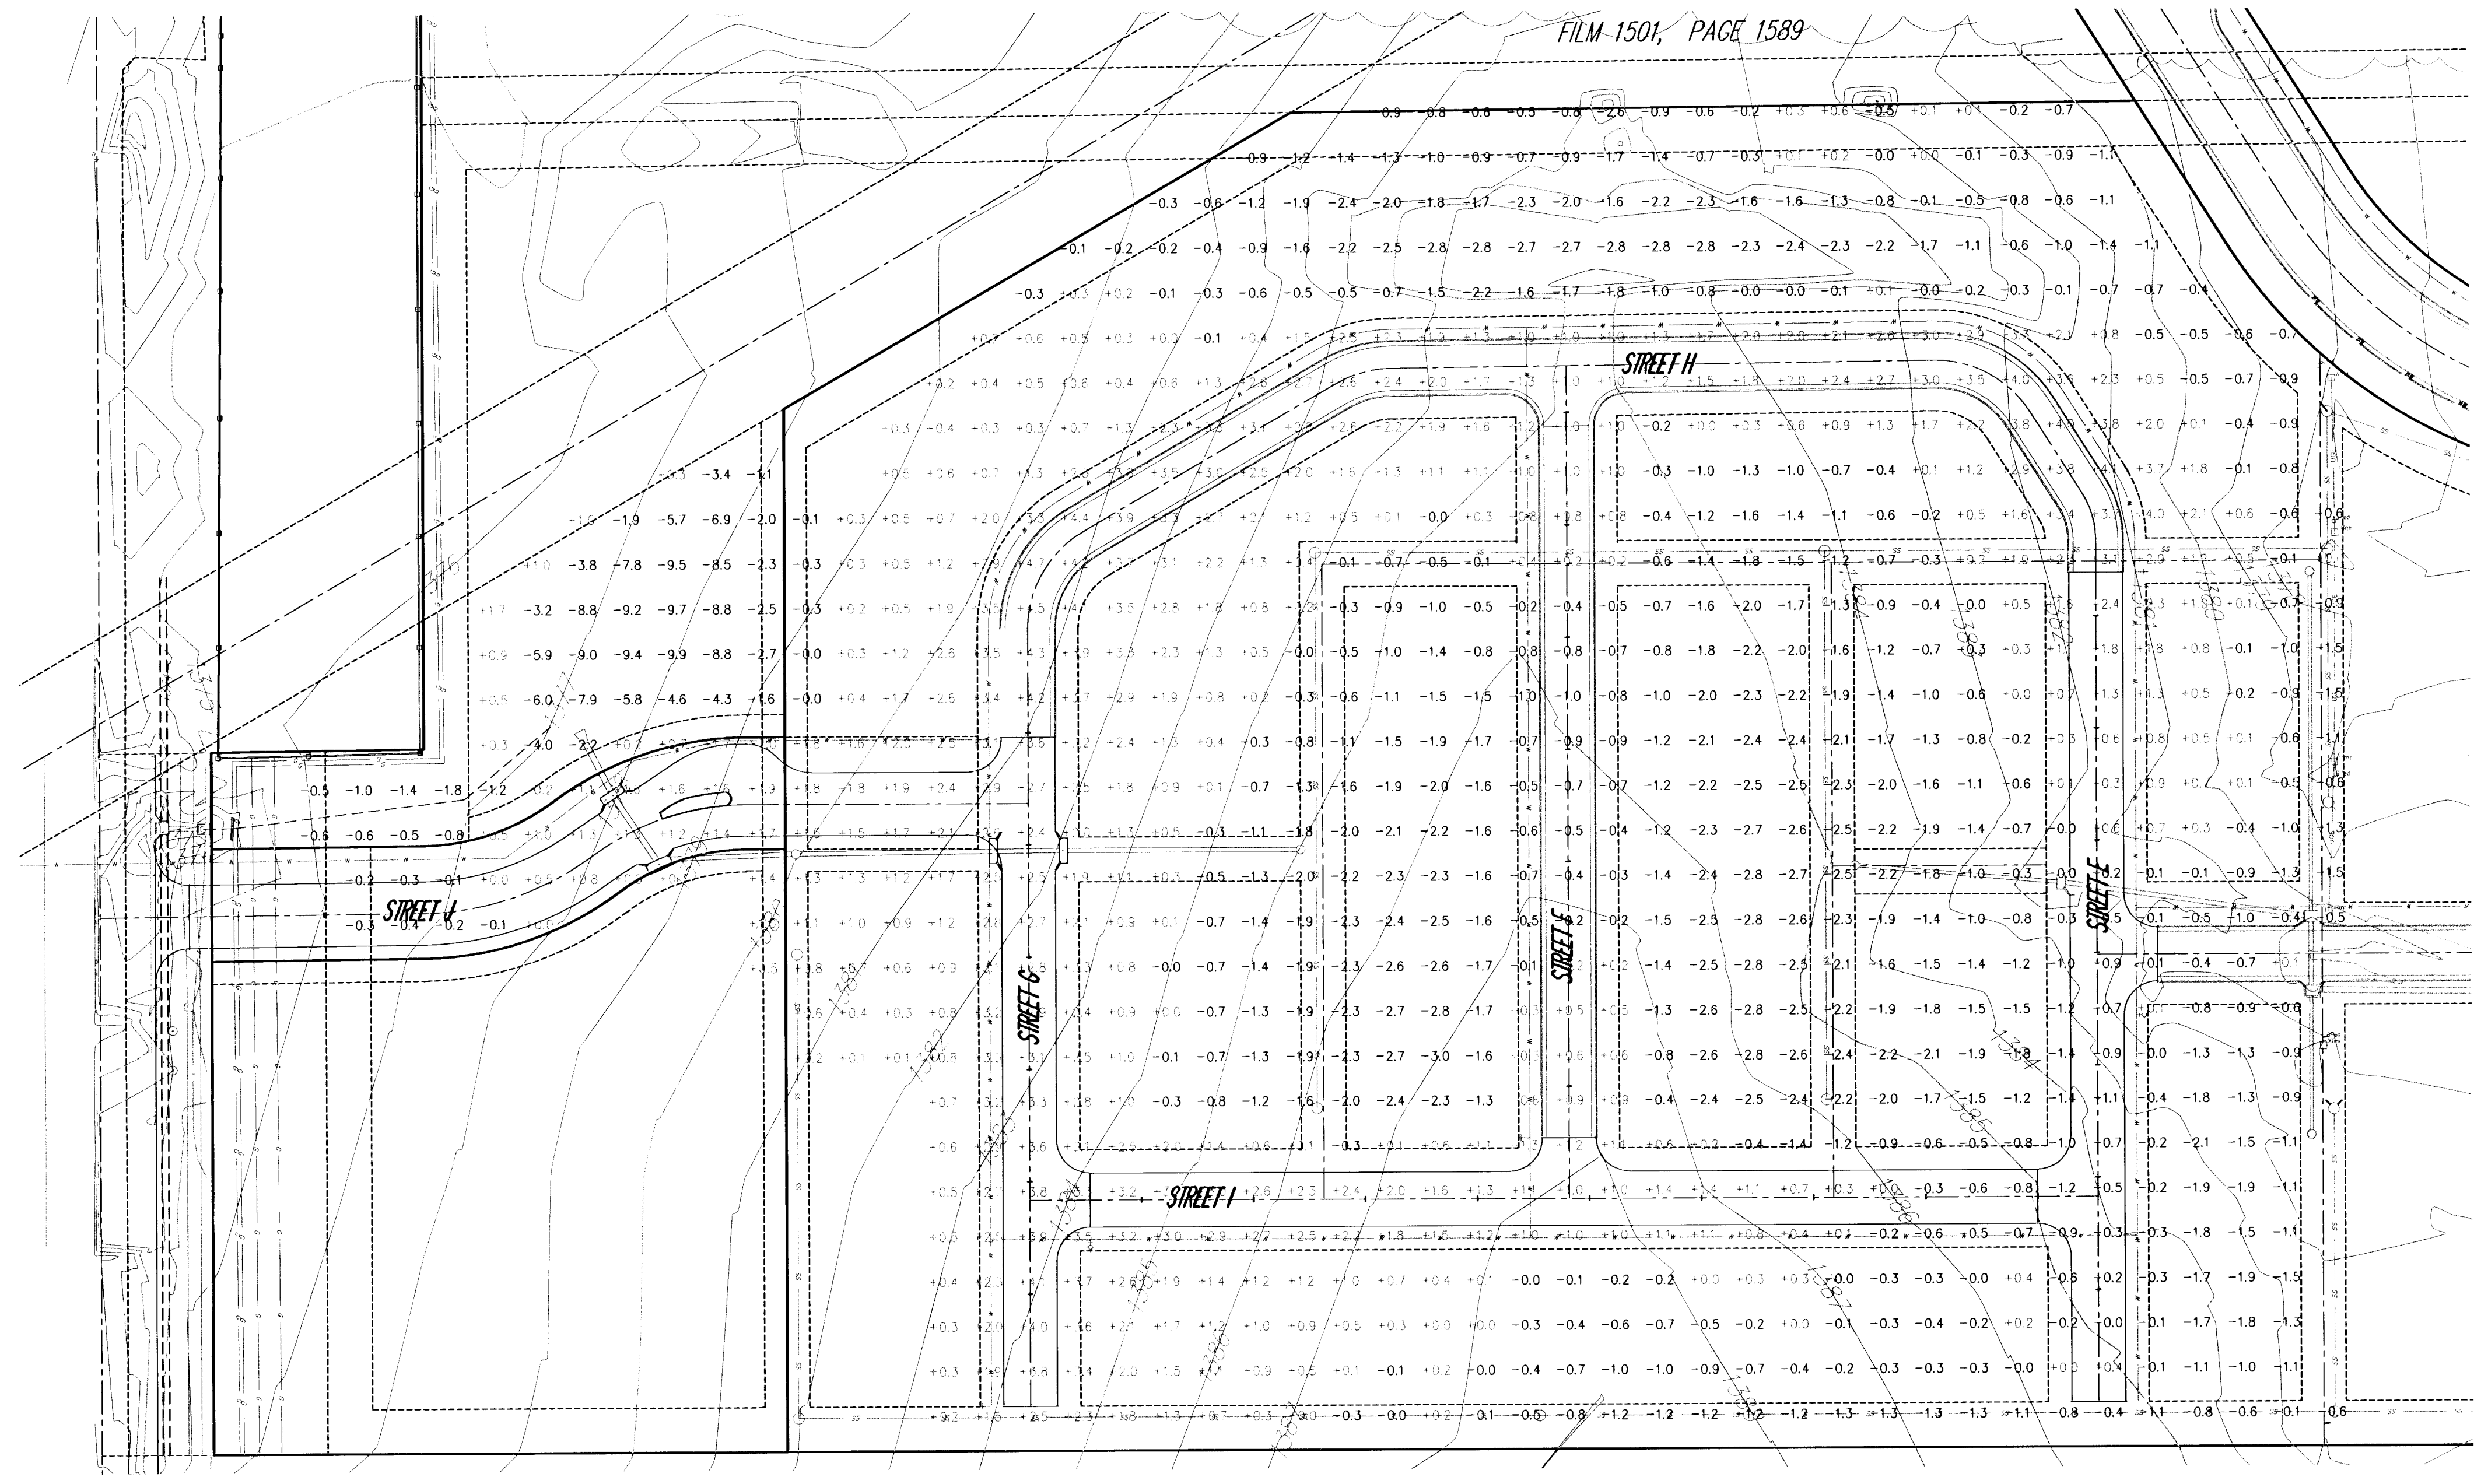


SCALE 1" = 20'
IRON = •



FOR INFORMATION ONLY

+X.X FILL
-X.X CUT

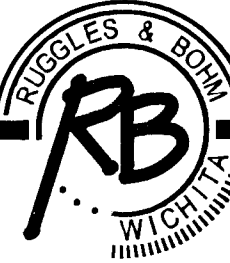MAPLE SHADE ADDITION SITE GRADING WICHITA, KANSAS			
 RUGGLES & BOHM WICHITA, KANSAS	Ruggles & Bohm, P.A. Engineering, Surveying, Land Planning		DESIGN KWL
	924 North Main Wichita, Kansas 67203 www.rbkansas.com		DRAWN EJG
	(316) 264-8008 (316) 264-4621 fax E-mail: info@rbkansas.com		REVIEW
	DRAWING FILE SWD {Ticks}		PROJECT NUMBER
DATE May 6, 2005			SHEET 3 OF 10