




BENCHMARKS:

BM #1: "□" Cut in face of curb inlet near SE corner of Lot 30, Block C, Gray's 5th Add. Elev. = 1297.86 NAVD88

BM #2: "□" Cut in top of curb on east side of Flora, ±10' north of south property line of Gray's 5th Add. Elev. = 1302.40 NAVD88

BM #4: "□" Cut in top of curb on east side of Flora, adjacent to common lot line of Lots 3&4, Block C, Gray's 5th Add. Elev. = 1305.32 NAVD88

Baseline 4 = CL Doris Ct

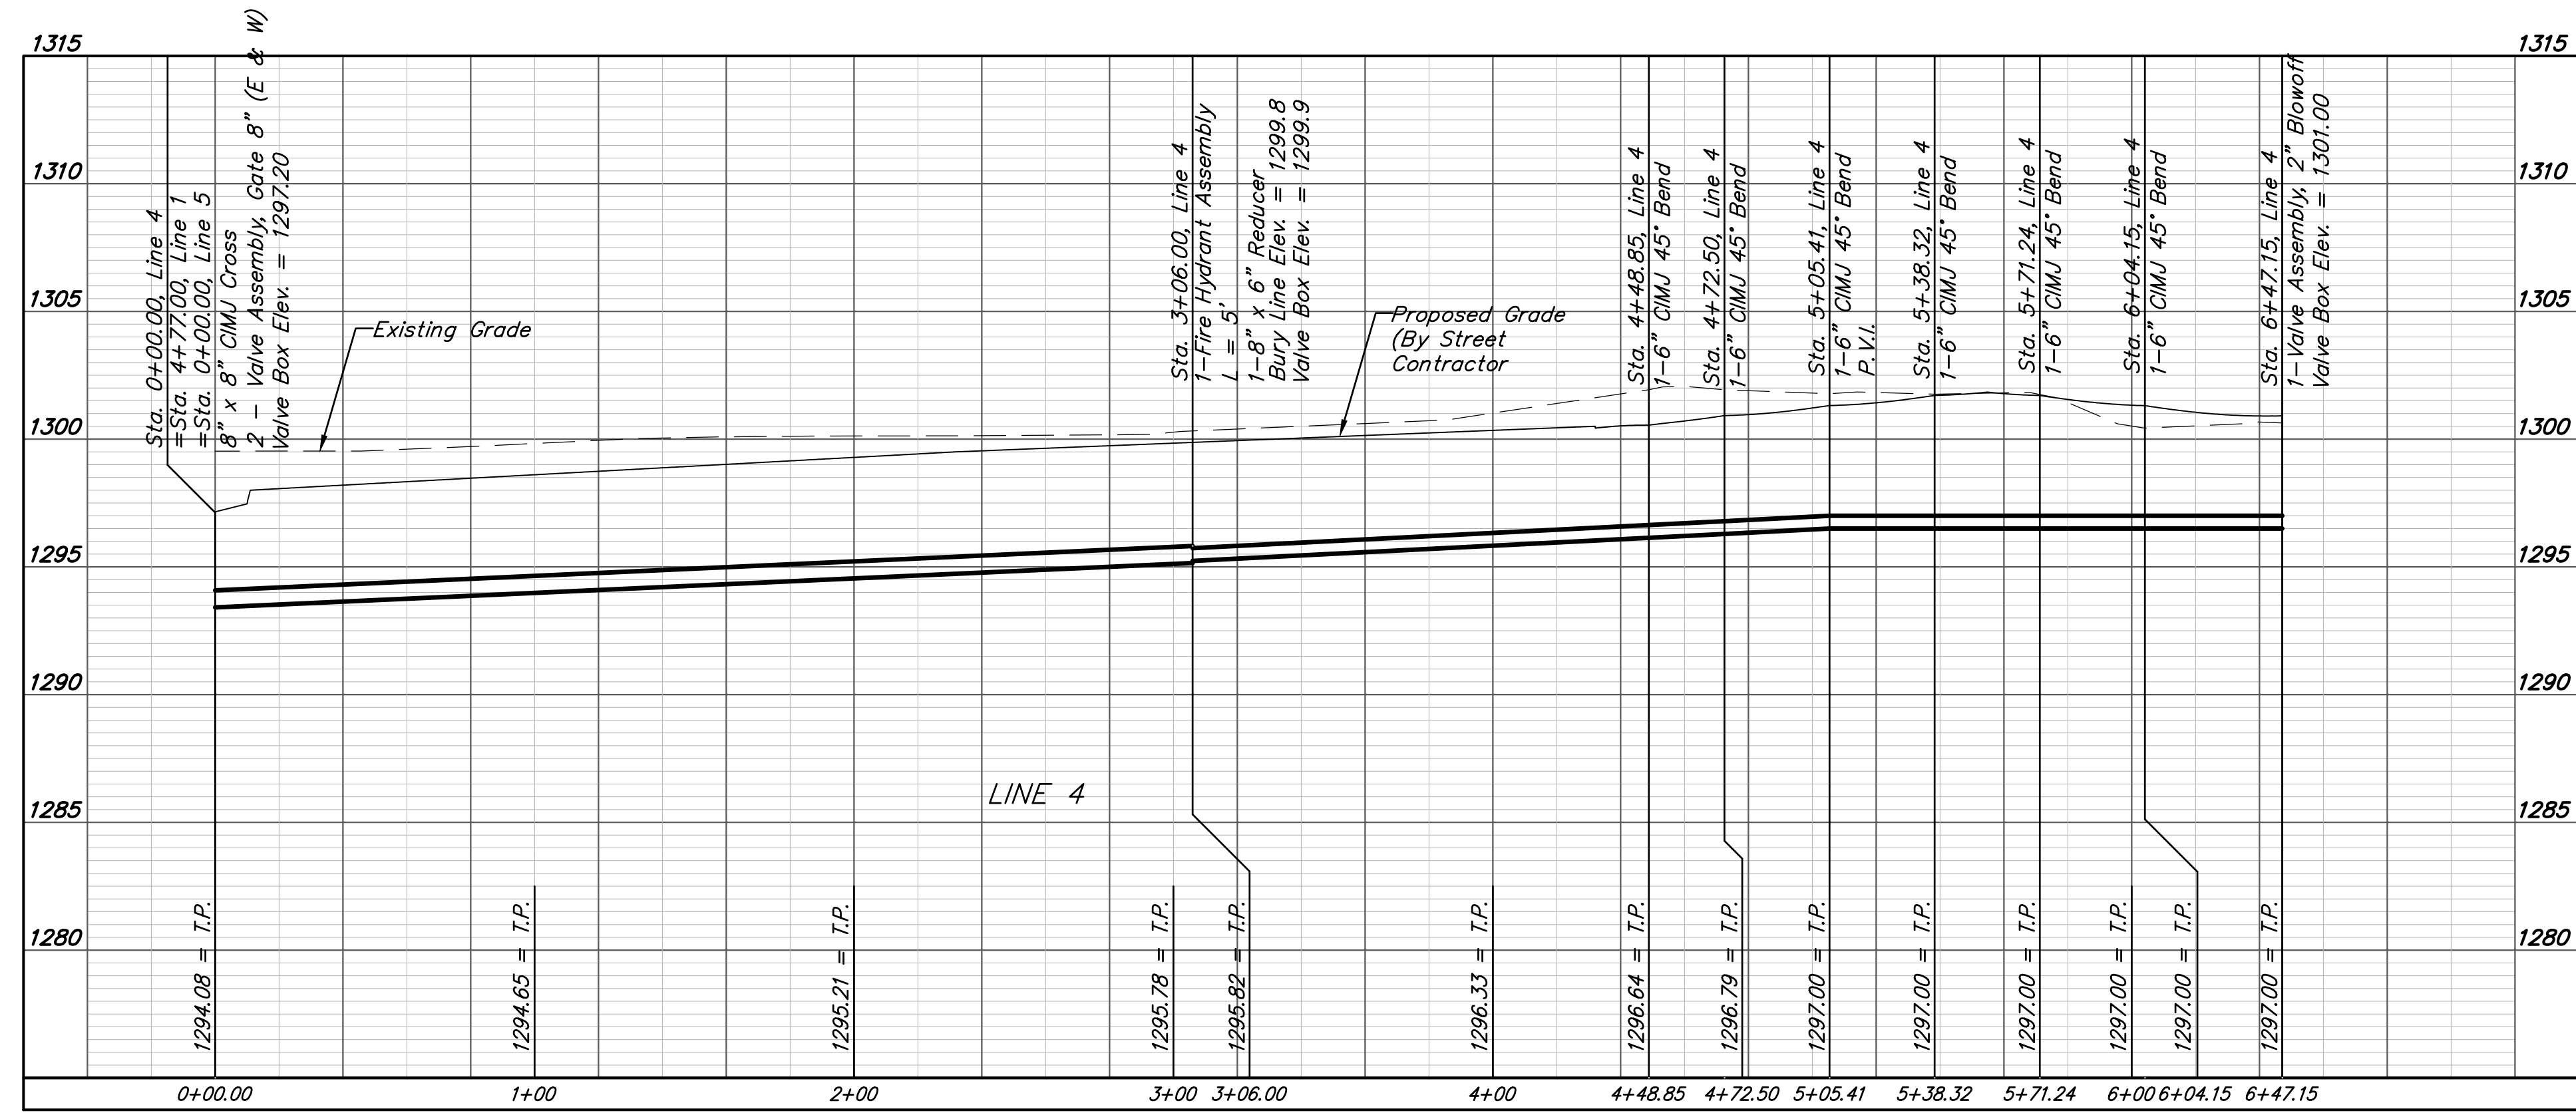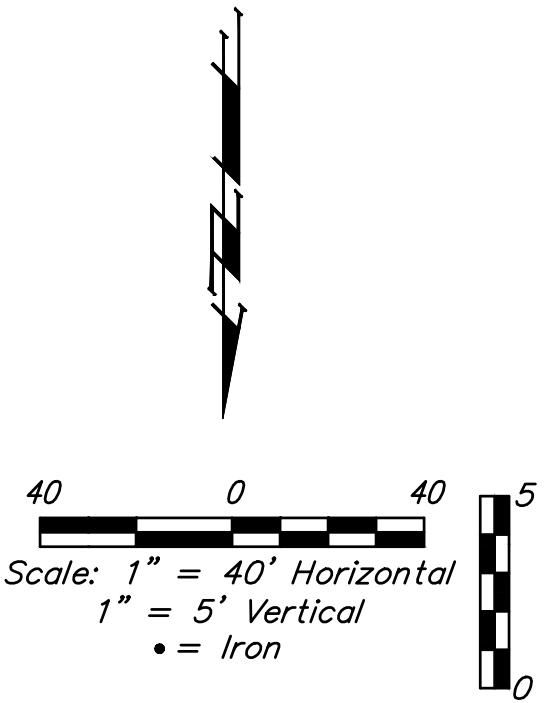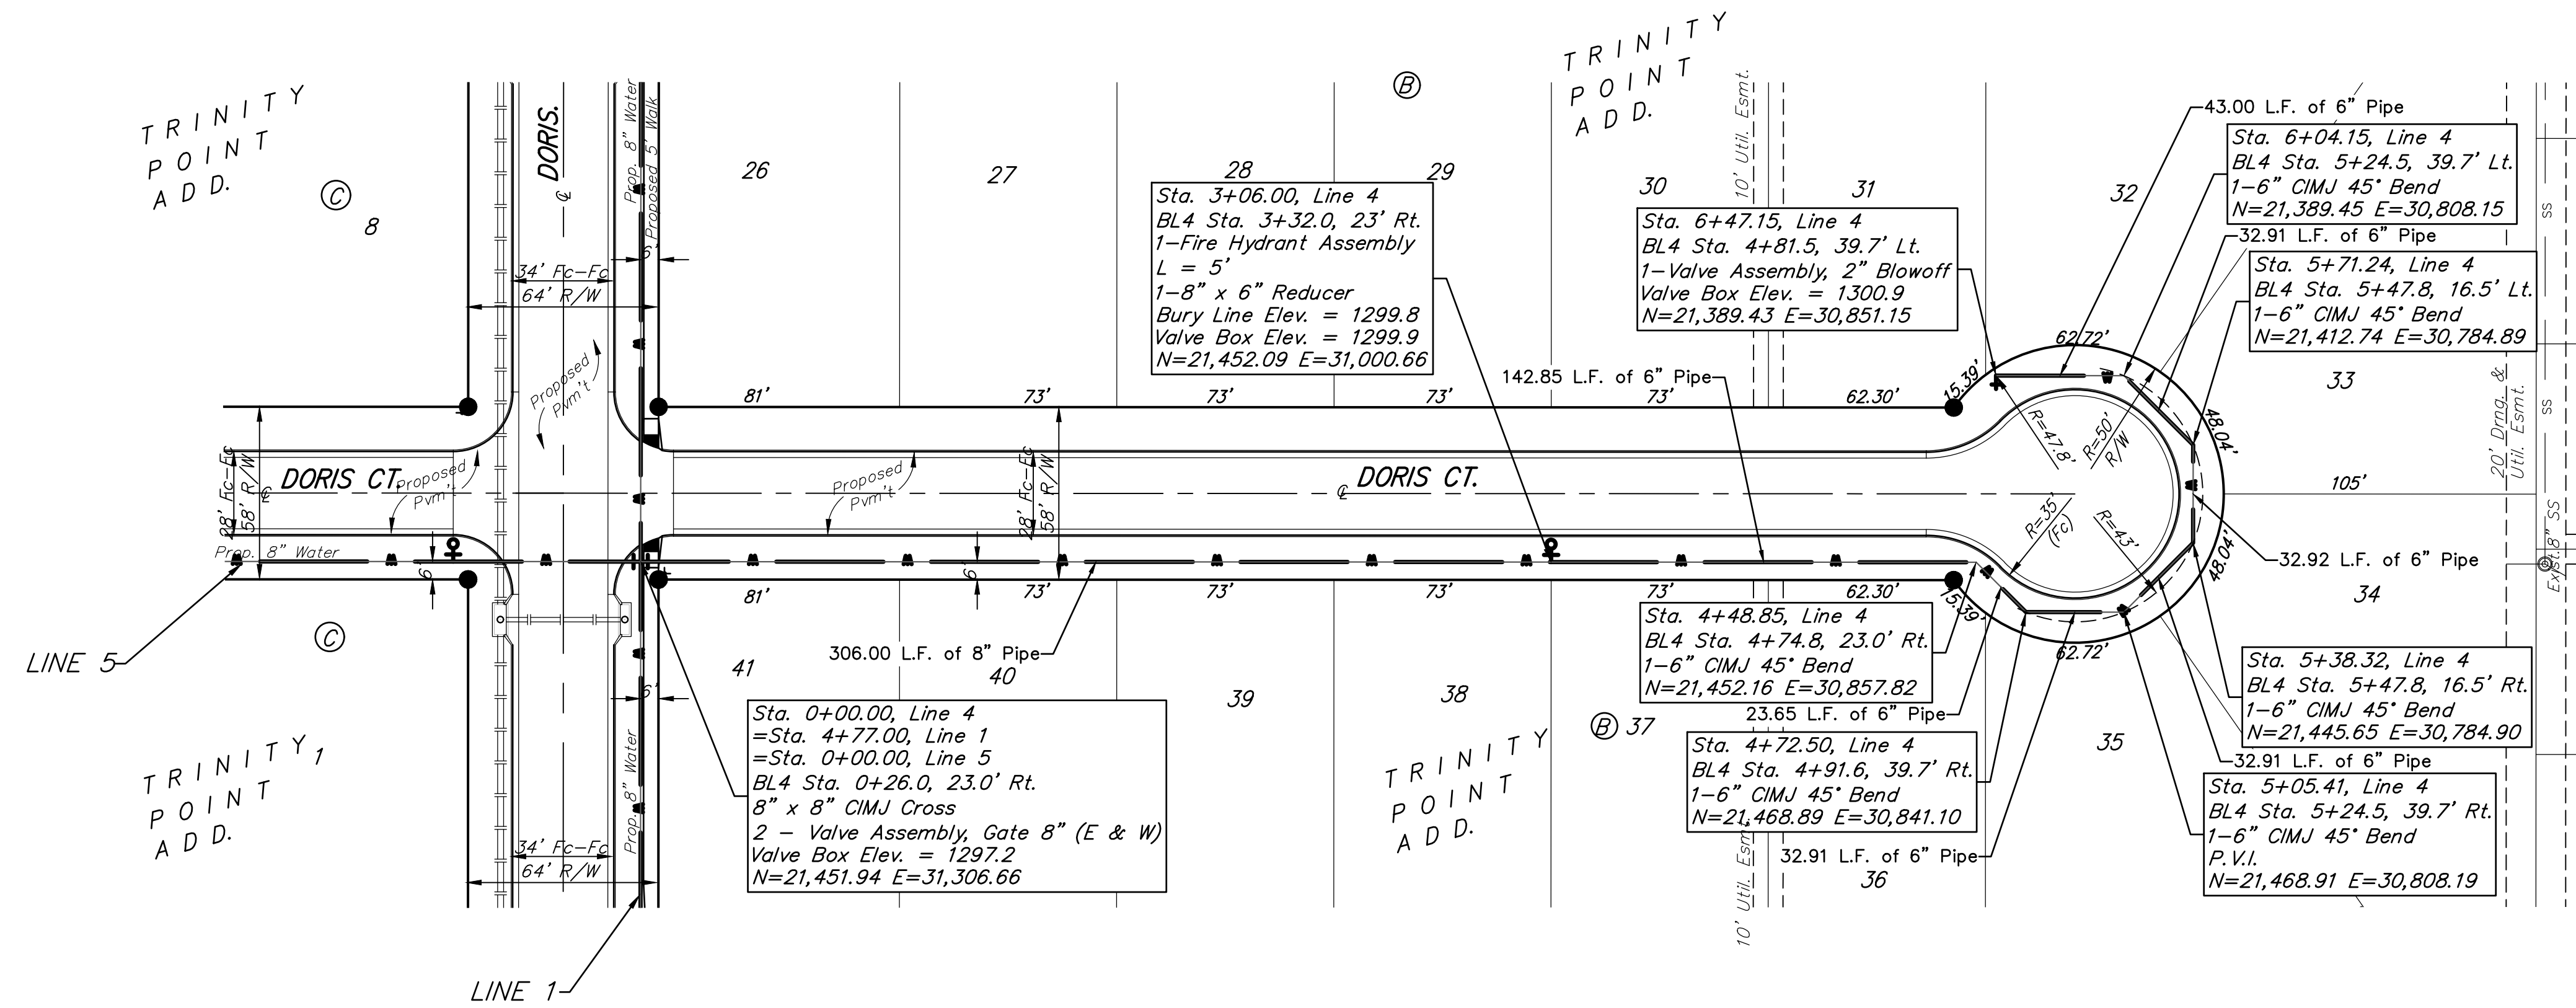

Baughman Company, P.A.
 1100 W. 15th St., Suite 200
 Lawrence, KS 66044
 Phone: 785.843.1111
 Fax: 785.843.1112
 www.baughman.com

TRINITY POINT ADDITION PHASE II
LINE 5
 WATER DISTRIBUTION SYSTEM