


BENCHMARKS:

BM #1: "□" Cut in face of curb inlet near SE corner of Lot 30, Block C, Gray's 5th Add.
Elev. = 1297.86 NAVD88


BM #2: "□" Cut in top of curb on east side of Flora, ±10' north of south property line of Gray's 5th Add.
Elev. = 1302.40 NAVD88

BM #4: "□" Cut in top of curb on east side of Flora, adjacent to common lot line of Lots 3&4, Block C, Gray's 5th Add.
Elev. = 1305.32 NAVD88

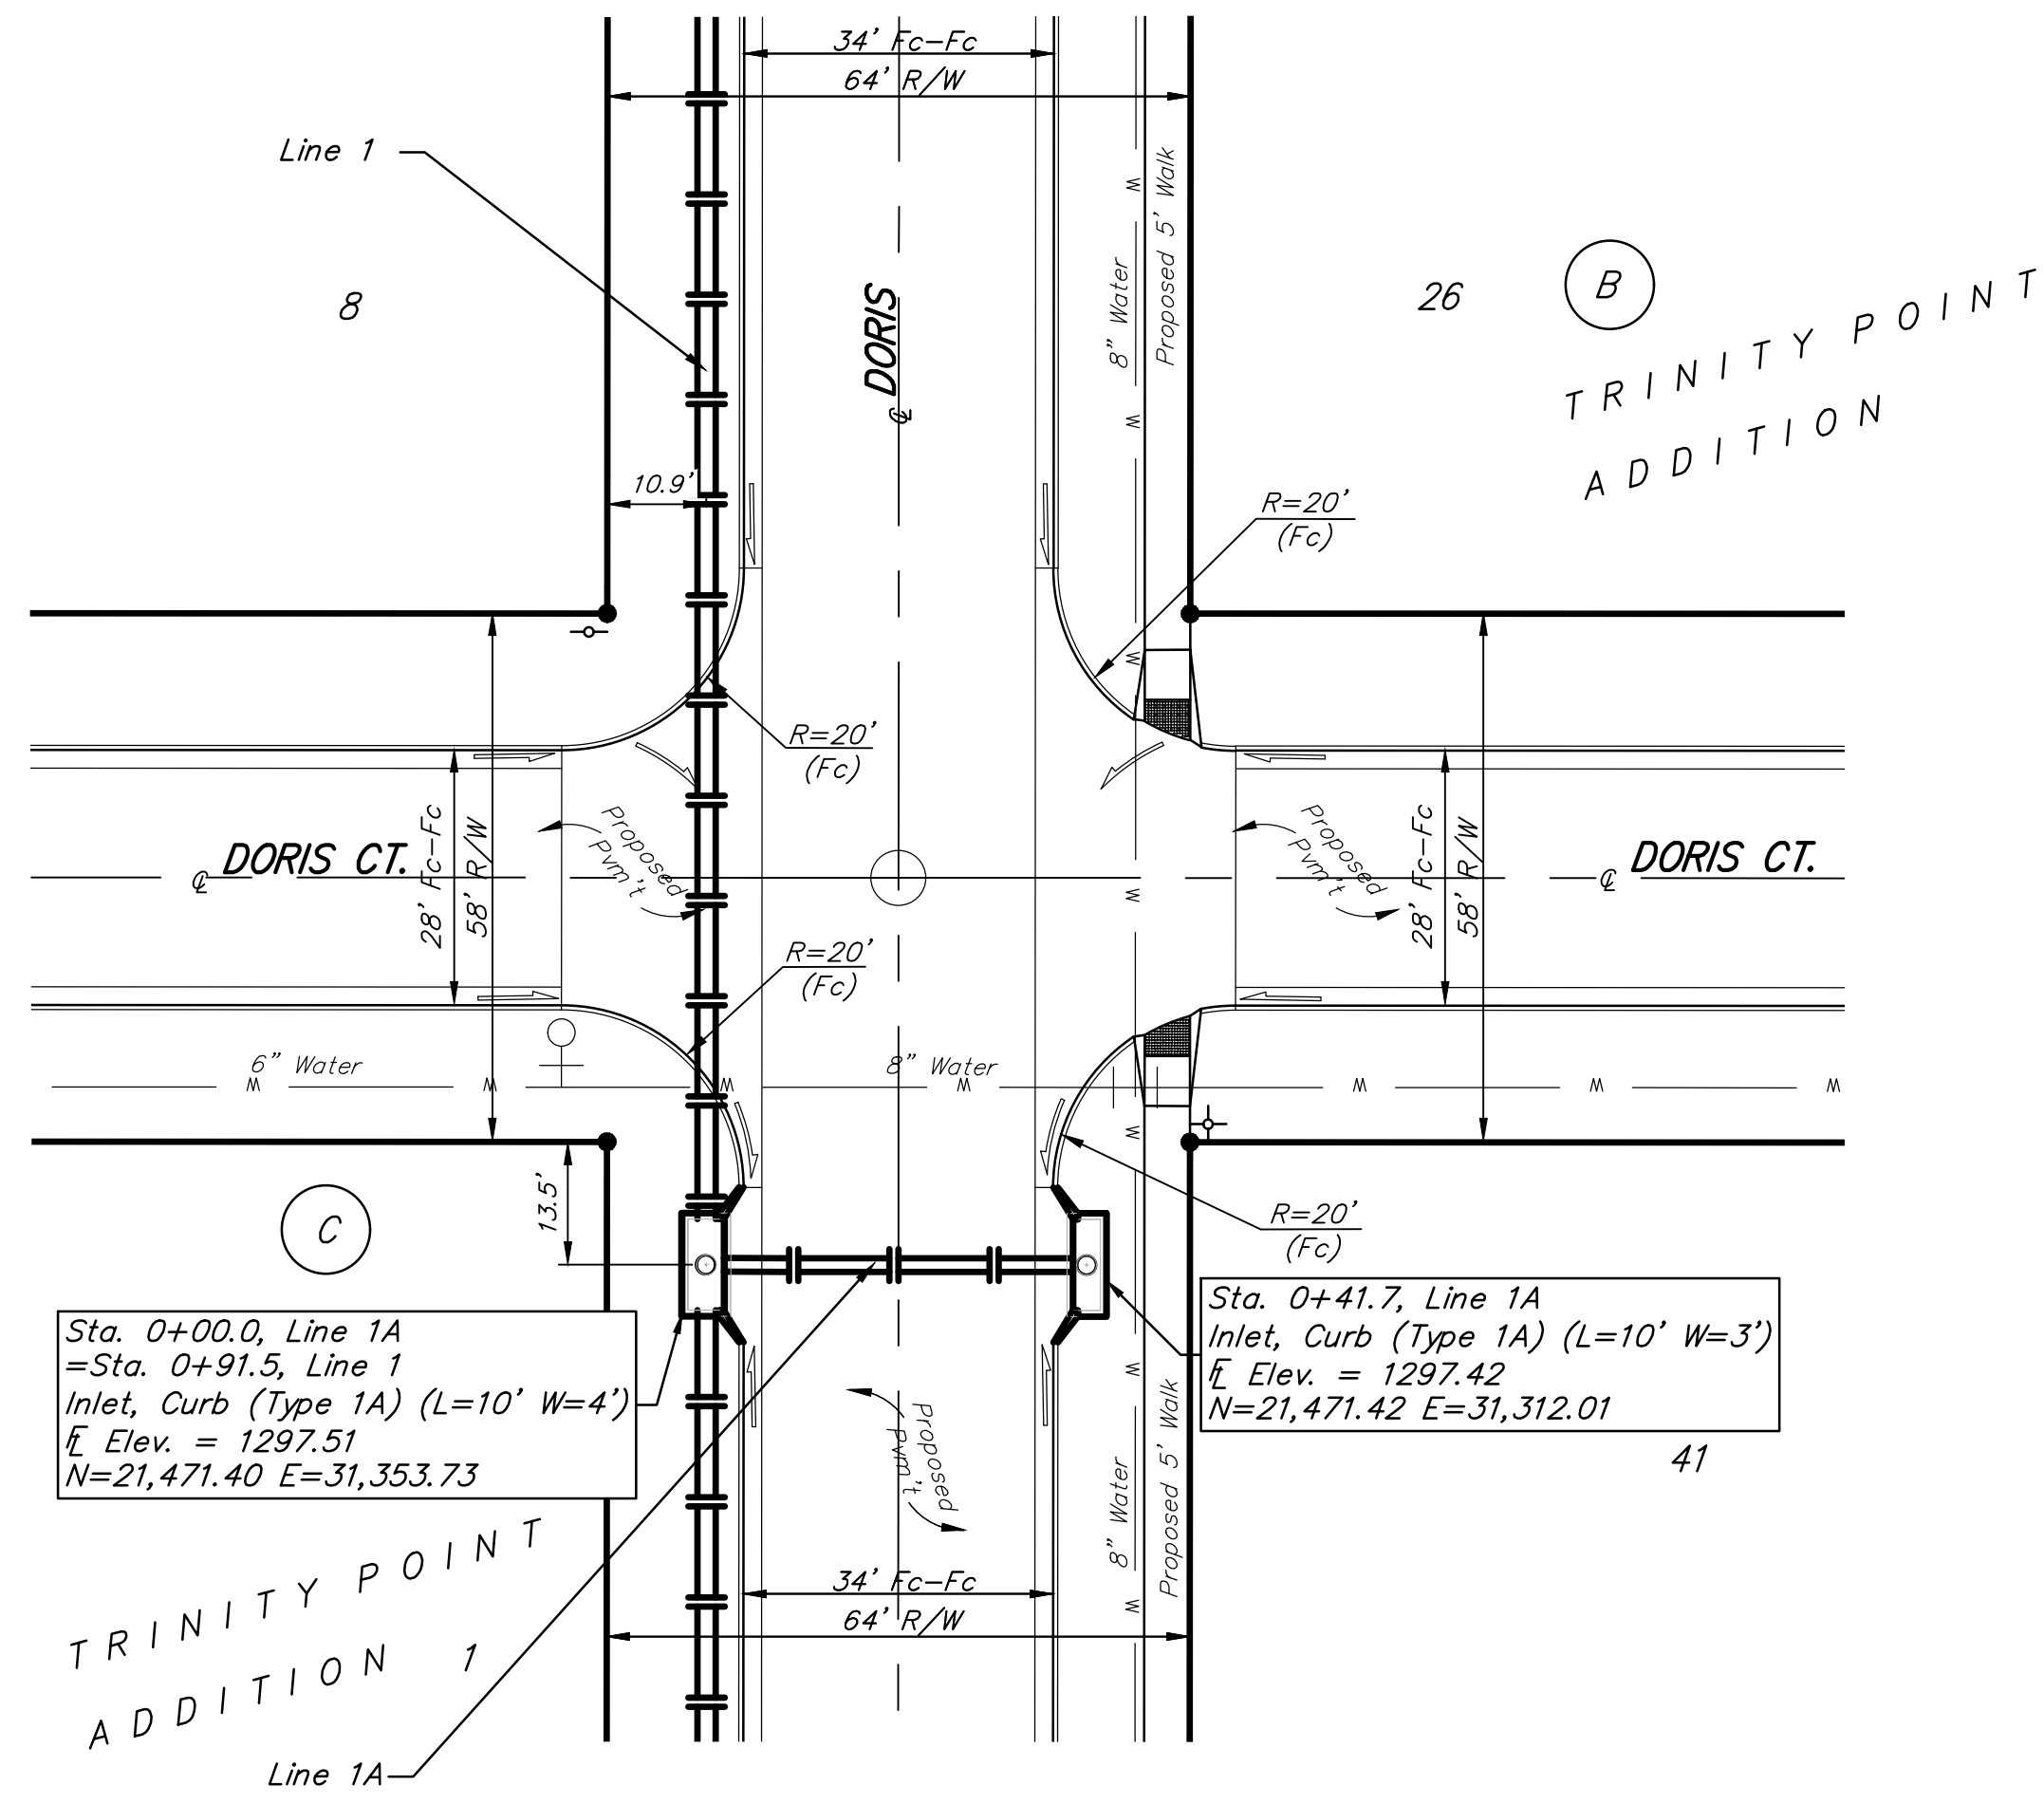

Sta. 0+00.0, Line 1A
=Sta. 0+91.5, Line 1
Inlet, Curb (Type 1A) (L=10' W=4')
Elev. = 1297.51
N=21,471.40 E=31,353.73

Sta. 0+41.7, Line 1A
Inlet, Curb (Type 1A) (L=10' W=3')
Elev. = 1297.42
N=21,471.42 E=31,312.01

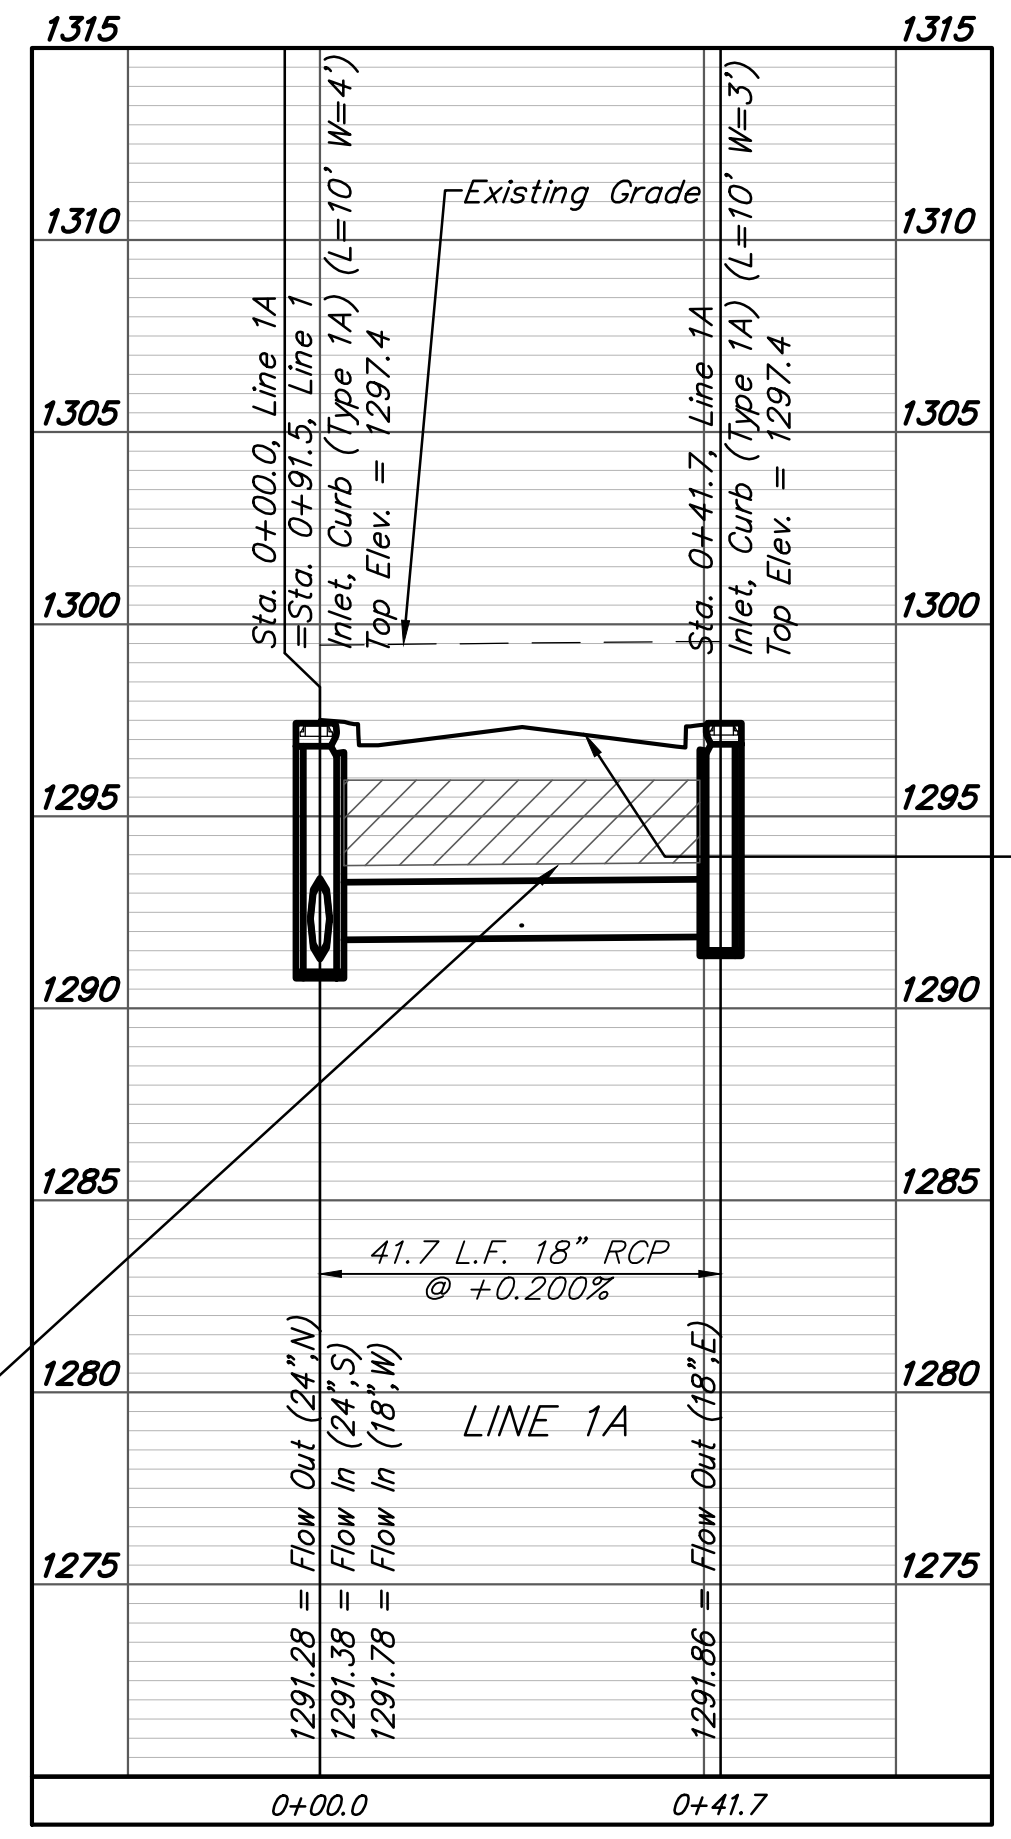

42 L.F. Fill, Sand (Flushed & Vibrated) from Sta. 0+00 to Sta. 0+42

