



BENCHMARKS:

BM #1: C.O.W. disc at SW corner of intersection.
30.00'± S. of CL of 13th St. N.
35.00'± W. of CL of 135th St. W.
Elev. = 168.25 City Datum

BM #2: Small RR spike in 4th HLP
W. of 135th St. W. on south side of 13th St. N. (N. face of HLP).
Elev. = 179.24 City Datum

BM #3: RR spike in Power Pole.
1321.65 W. of 135th St. W.
30' N. of 13th St. N.
Elev. = 178.45 City Datum

Scale: 1" = 20' Horizontal
1" = 5' Vertical
• = Iron

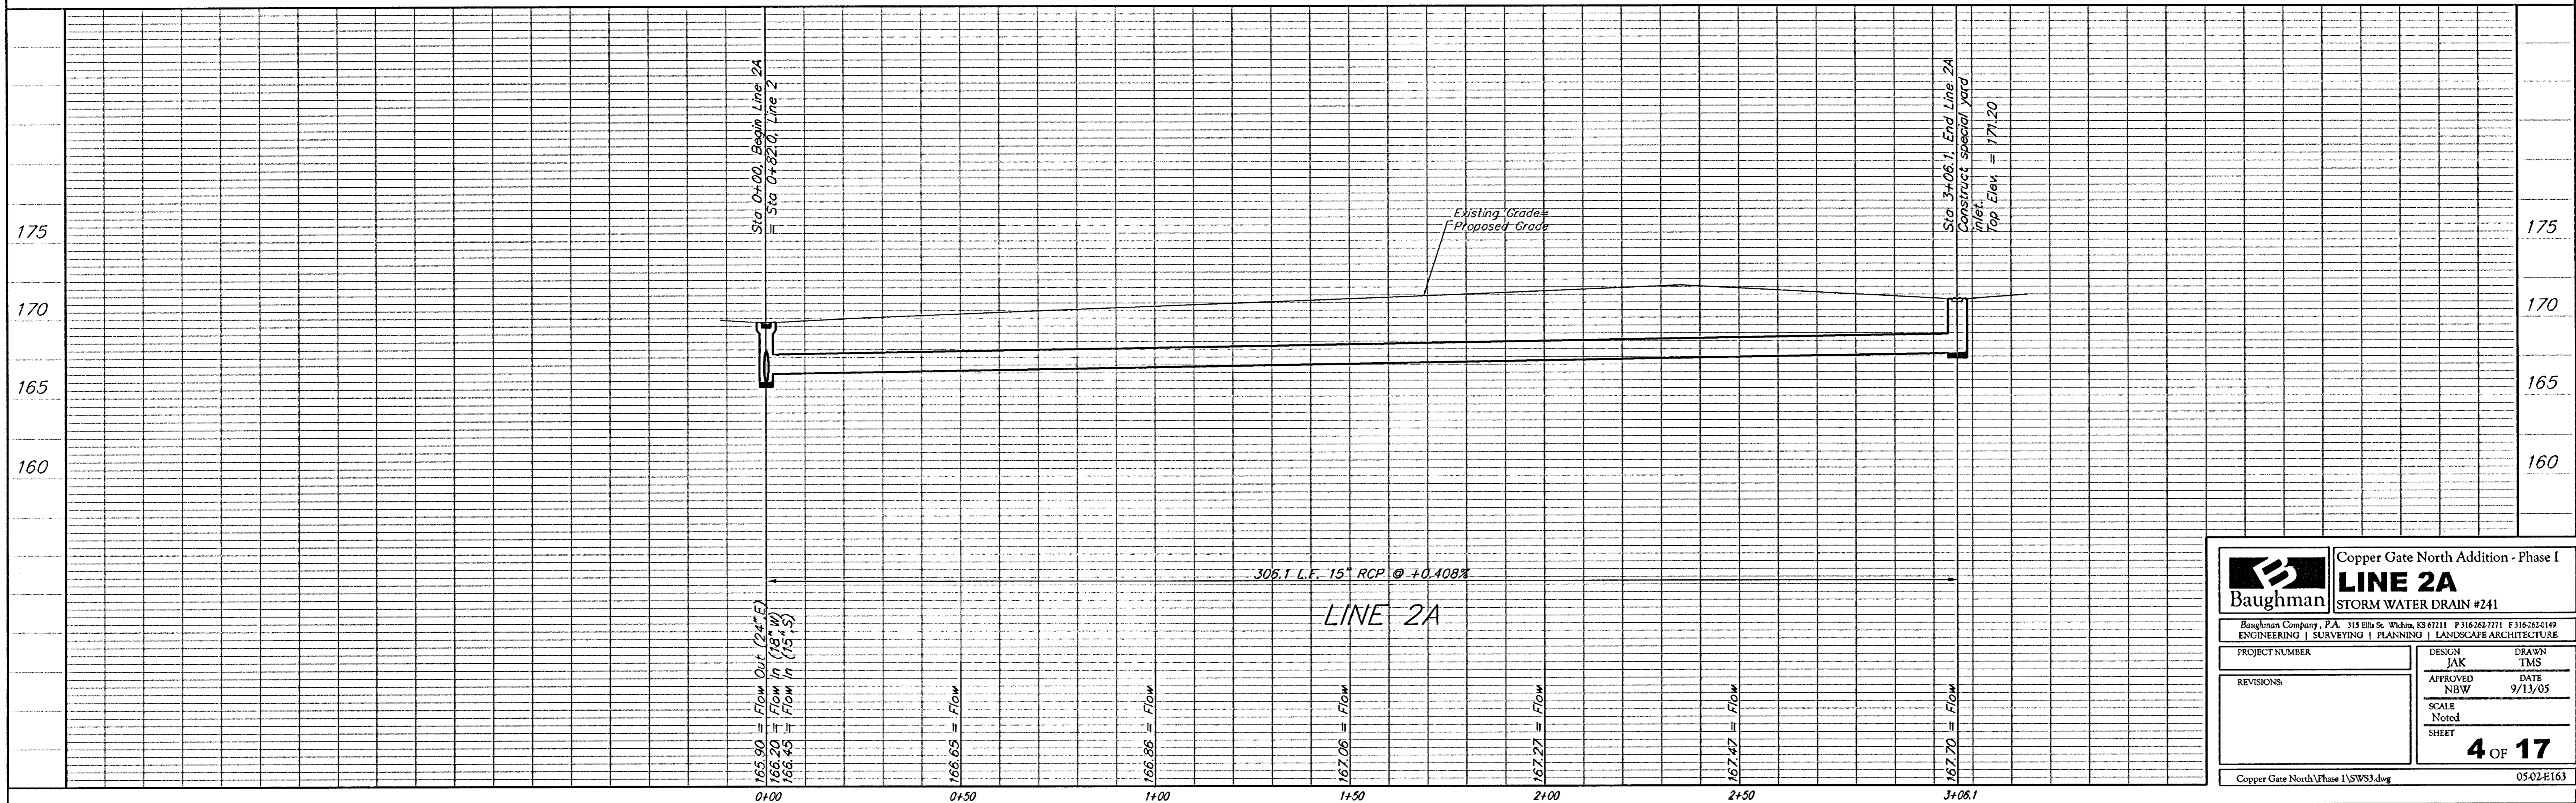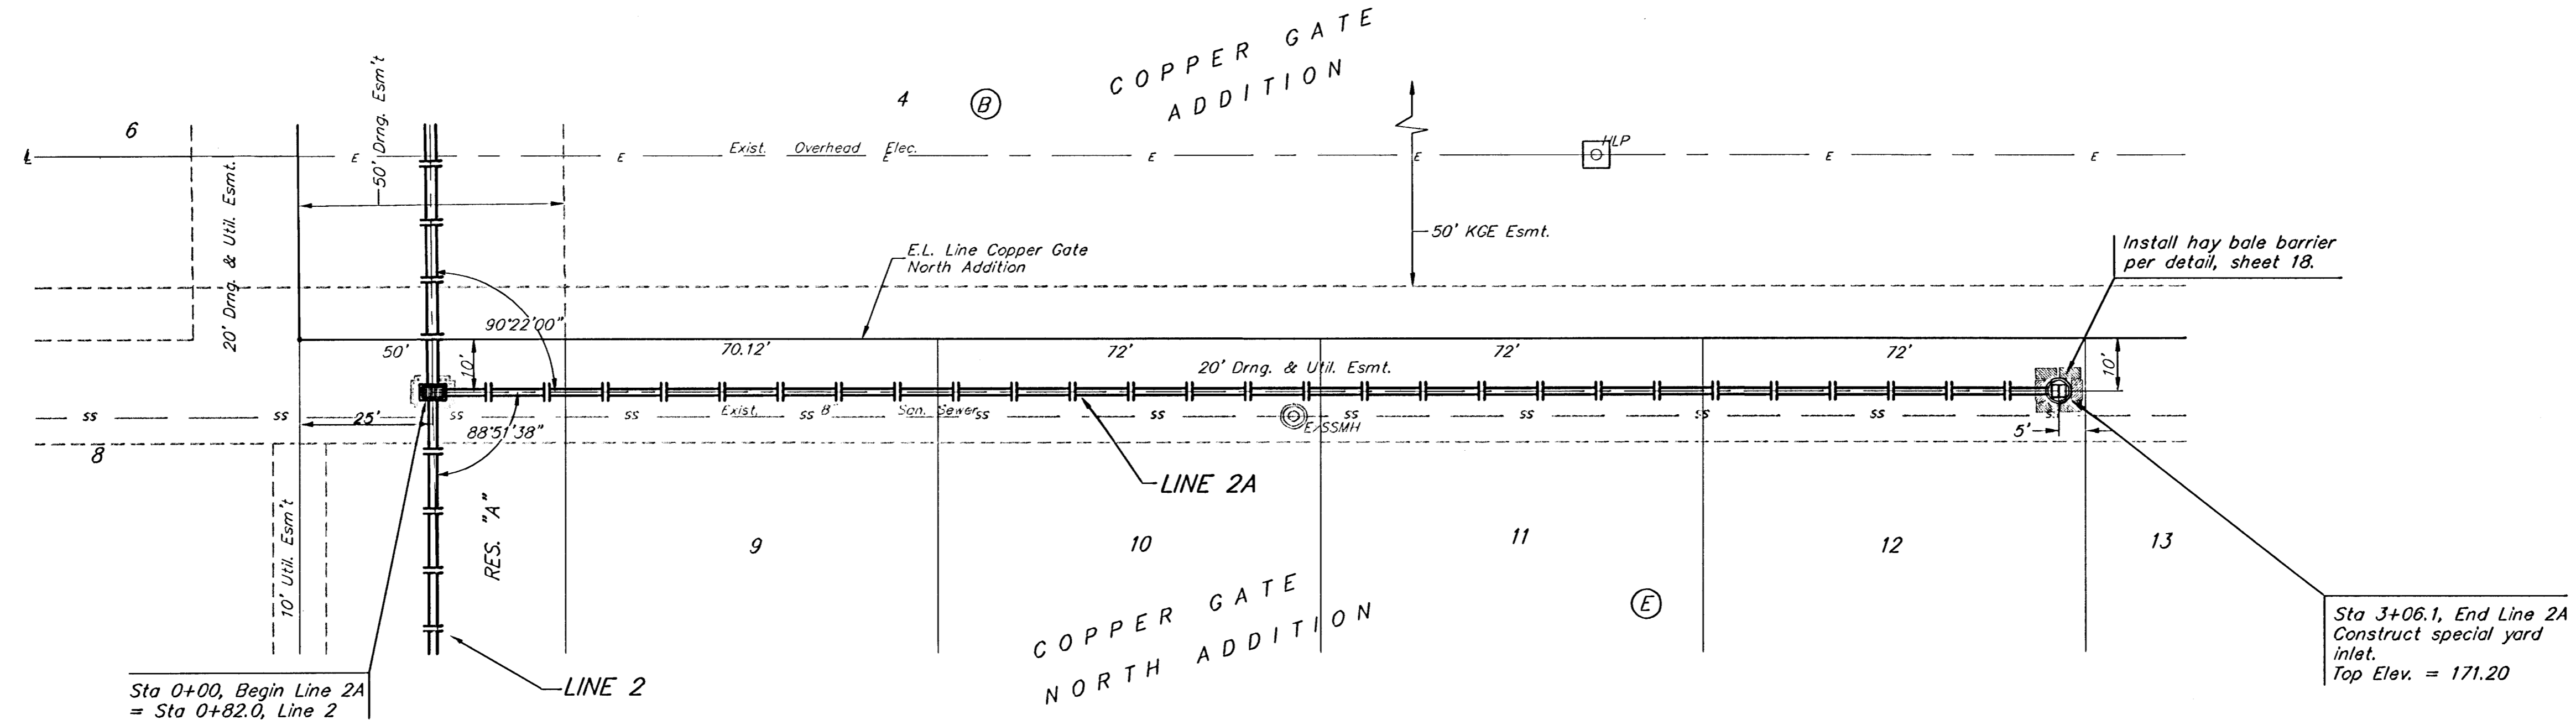

		Copper Gate North Addition - Phase I LINE 2A STORM WATER DRAIN #241	
Baughman Company, P.A. 315 Ella St. Wilkes, KS 67111 F 3162637211 F 3162620149 ENGINEERING SURVEYING PLANNING LANDSCAPE ARCHITECTURE			
PROJECT NUMBER	DESIGN	JAK	DRAWN
	APPROVED	NBW	TMS
REVISIONS	DATE	9/13/05	
	SCALE	Noted	
	SHEET	4 OF 17	
Copper Gate North/Phase I/SWS3.dwg		05-02-E163	