
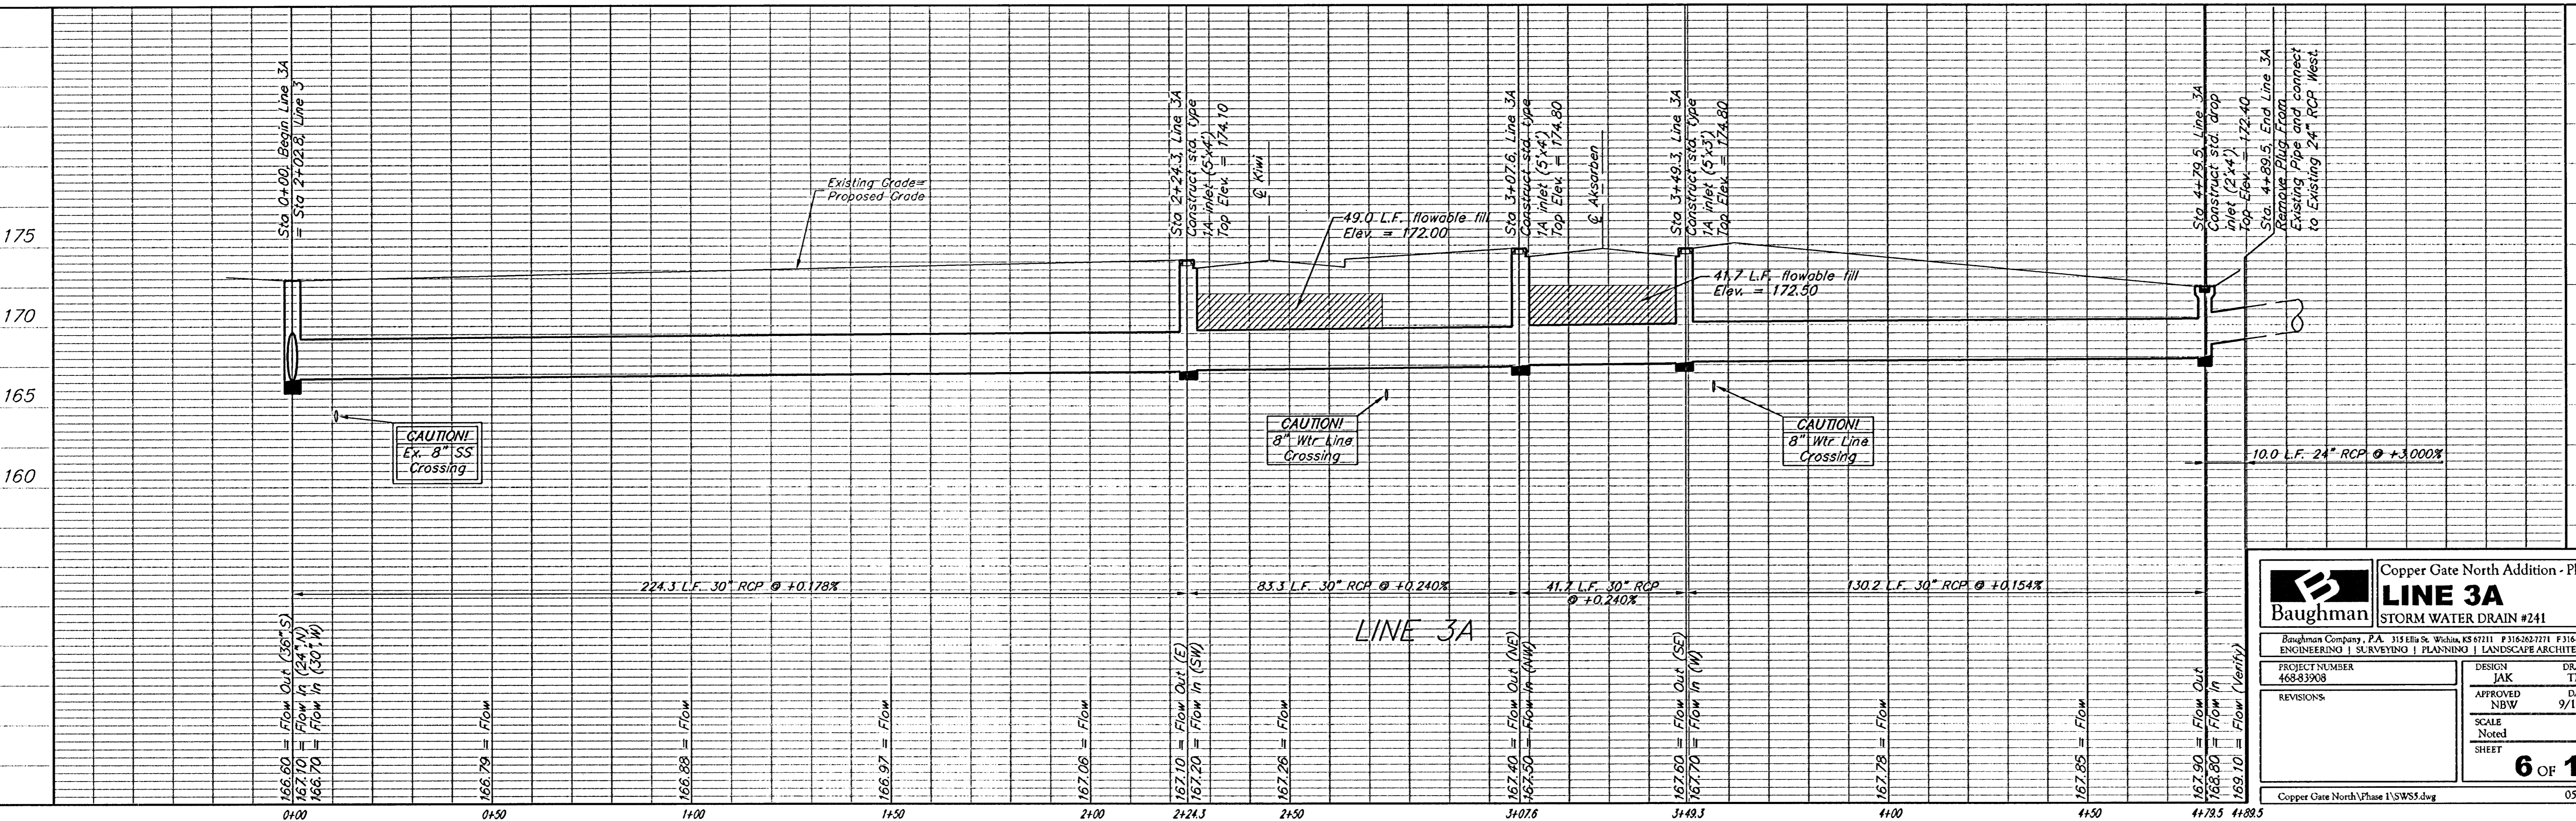


BENCHMARKS:

BM #1: C.O.W. disc at SW corner of intersection.
30.00'± S. of CL of 13th St. N.
35.00'± W. of CL of 135th St. W.
Elev. = 168.25 City Datum

BM #2: Small RR spike in 4th HLP
W. of 135th St. W. on south side of 13th St. N. (N. face of HLP).
Elev. = 179.24 City Datum

BM #3: RR spike in Power Pole.
1321.65 W. of 135th St. W.
30' N. of 13th St. N.
Elev. = 178.45 City Datum

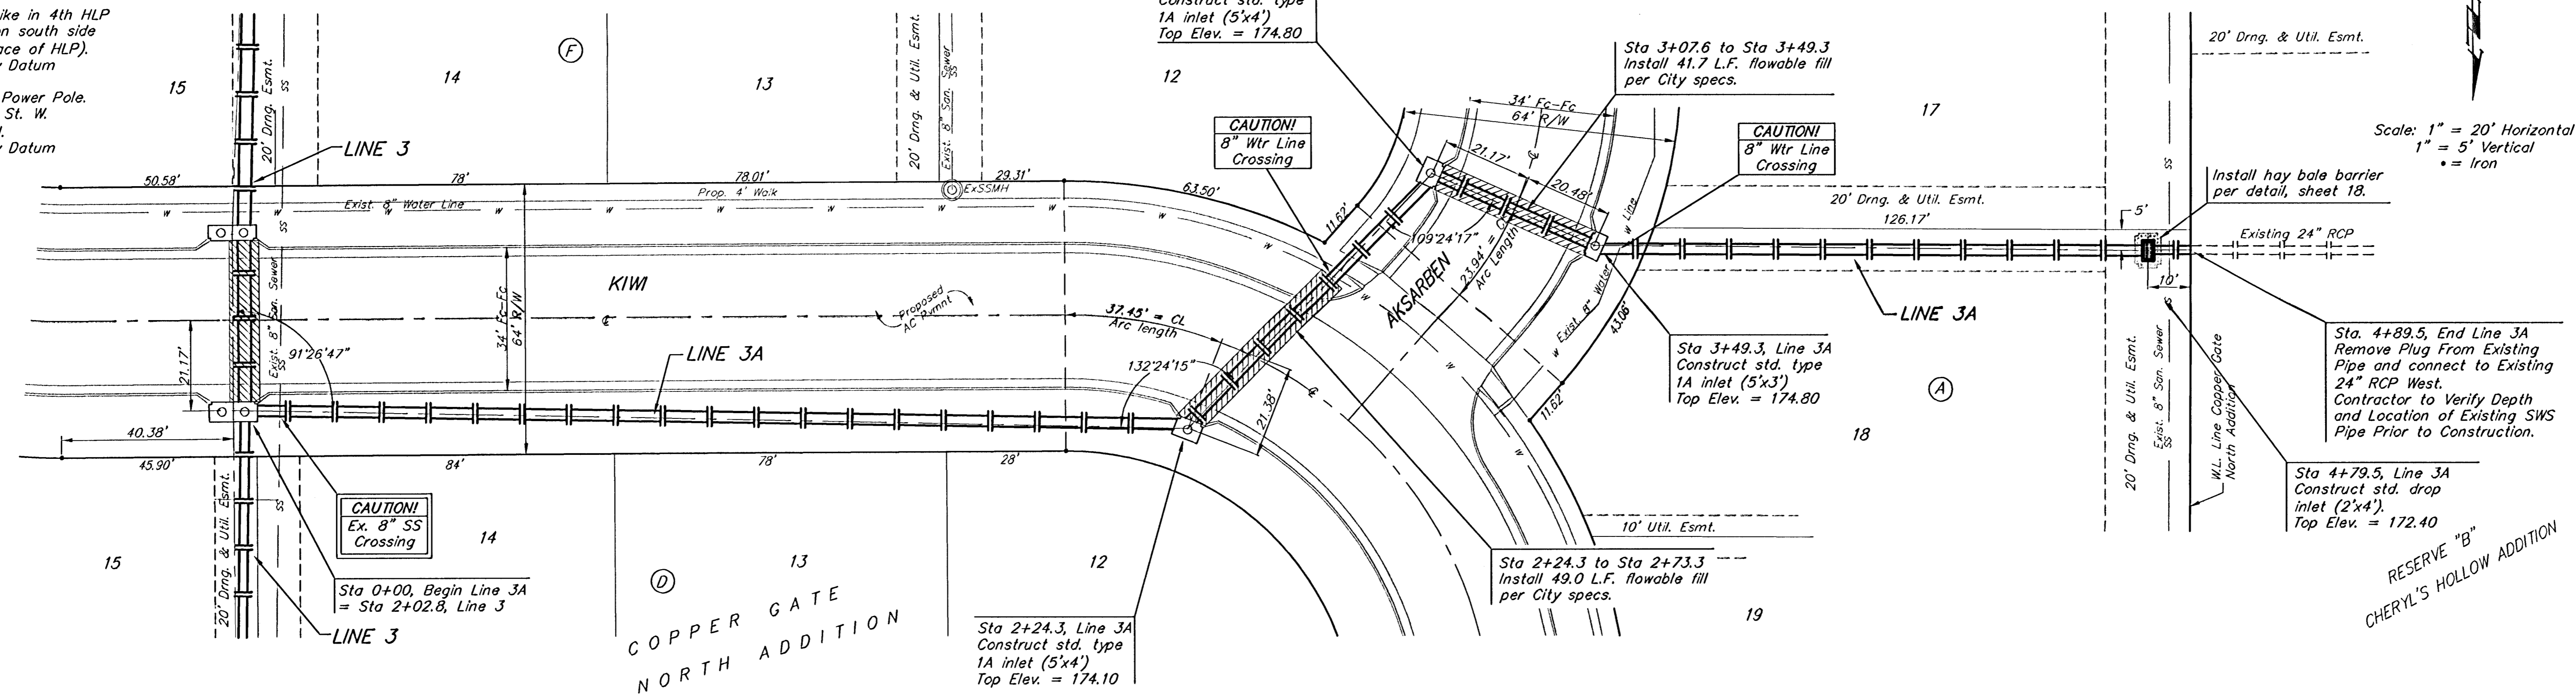

		Copper Gate North Addition - Phase I LINE 3A STORM WATER DRAIN #241	
<small>Baughman Company, P.A. 315 Ella St. Wichita, KS 67211 P 316-263-7271 F 316-262-0149 ENGINEERING SURVEYING PLANNING LANDSCAPE ARCHITECTURE</small>			
PROJECT NUMBER 468-83908	DESIGN JAK	DRAWN TMS	DATE 9/13/05
REVISIONS:	APPROVED NBW	SCALE Noted	SHEET 6 OF 17
<small>Copper Gate North Phase I SWS5.dwg</small>		<small>0502-E163</small>	