



SAVED 9/8/2022 3:17:05 PM BY KURTIS DEKAT
 PLOTTED 9/9/2022 3:57:49 PM BY KURTIS DEKAT
 U:\WICHITA-CIVIL\2021\210524001\PEC\DRAWINGS\210524-001-CU101.DWG

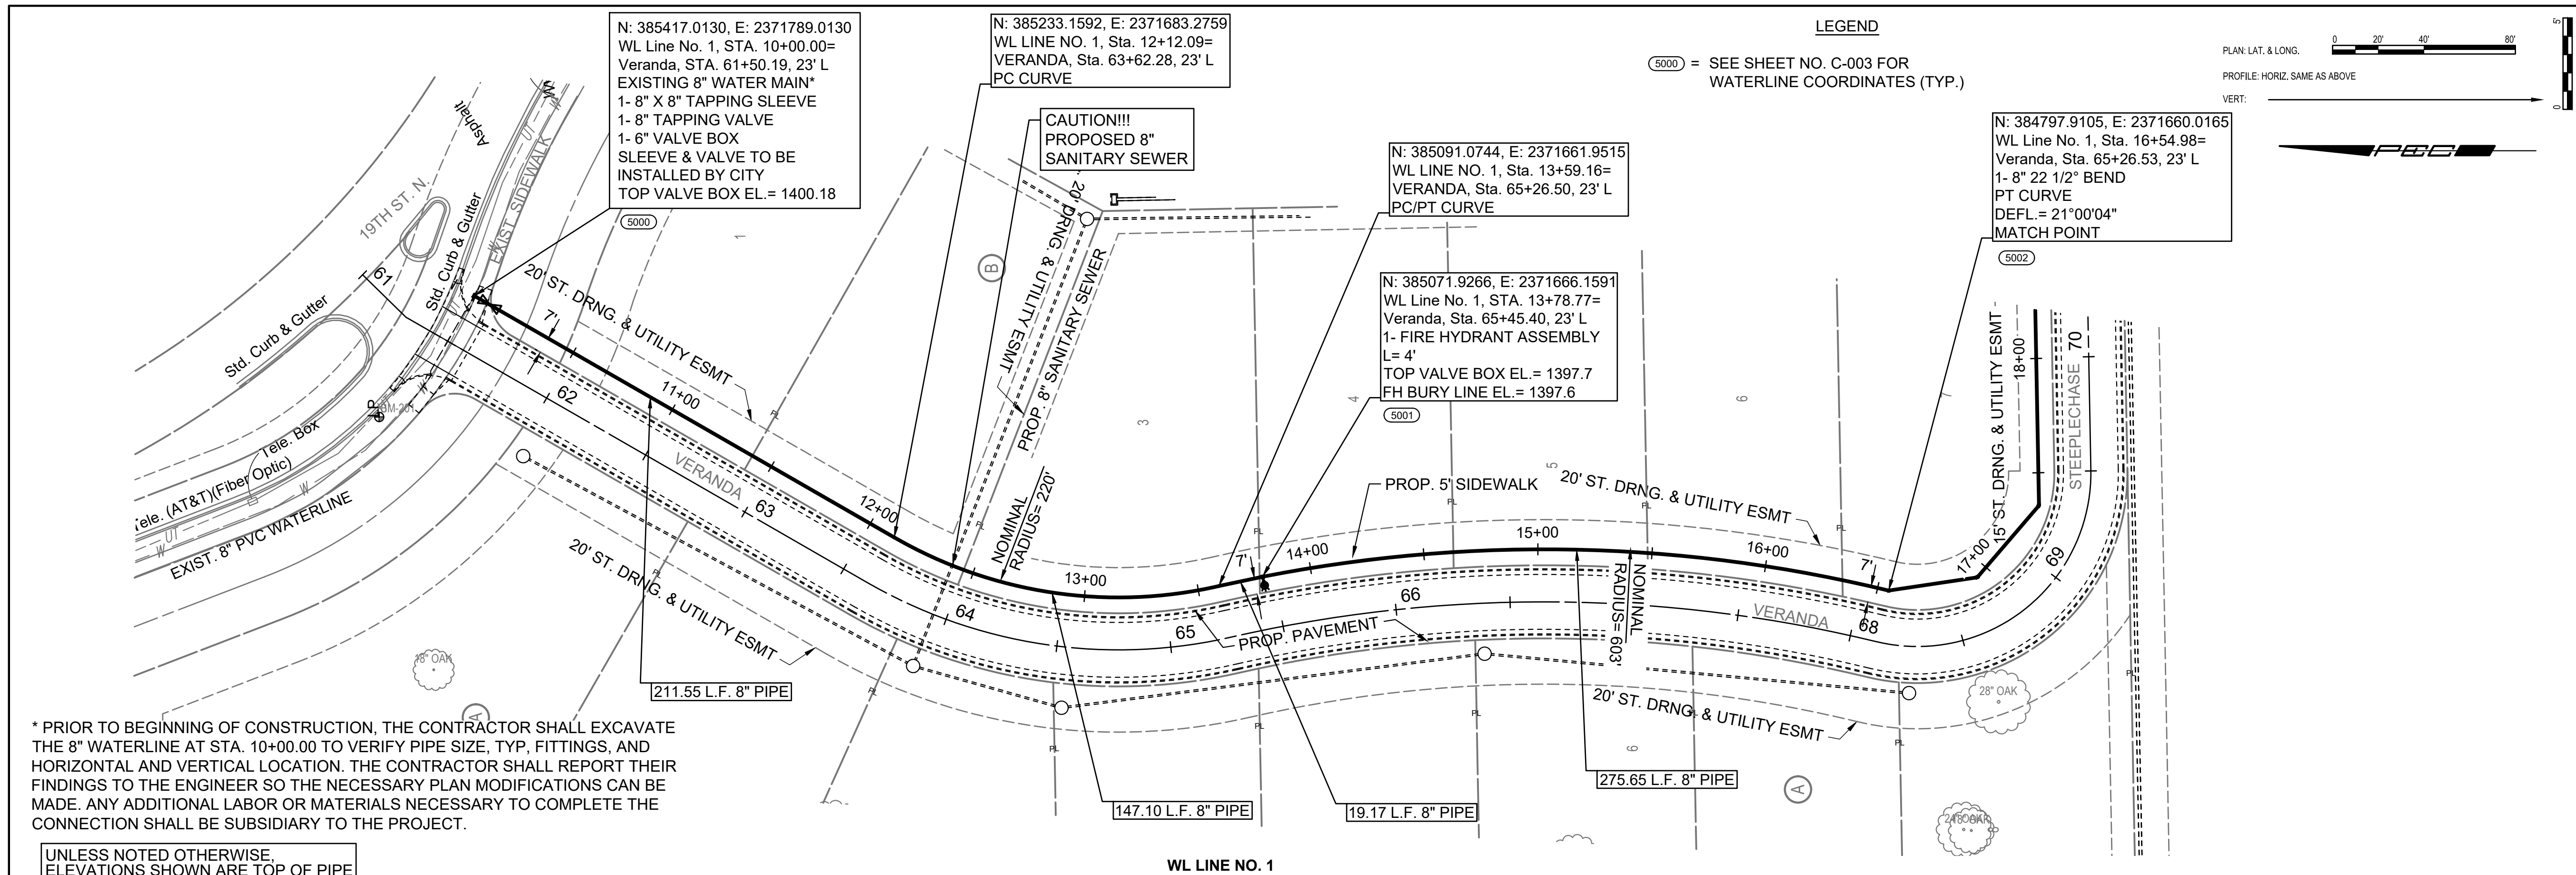

* PRIOR TO BEGINNING OF CONSTRUCTION, THE CONTRACTOR SHALL EXCAVATE THE 8" WATERLINE AT STA. 10+00.00 TO VERIFY PIPE SIZE, TYP, FITTINGS, AND HORIZONTAL AND VERTICAL LOCATION. THE CONTRACTOR SHALL REPORT THEIR FINDINGS TO THE ENGINEER SO THE NECESSARY PLAN MODIFICATIONS CAN BE MADE. ANY ADDITIONAL LABOR OR MATERIALS NECESSARY TO COMPLETE THE CONNECTION SHALL BE SUBSIDIARY TO THE PROJECT.

UNLESS NOTED OTHERWISE, ELEVATIONS SHOWN ARE TOP OF PIPE

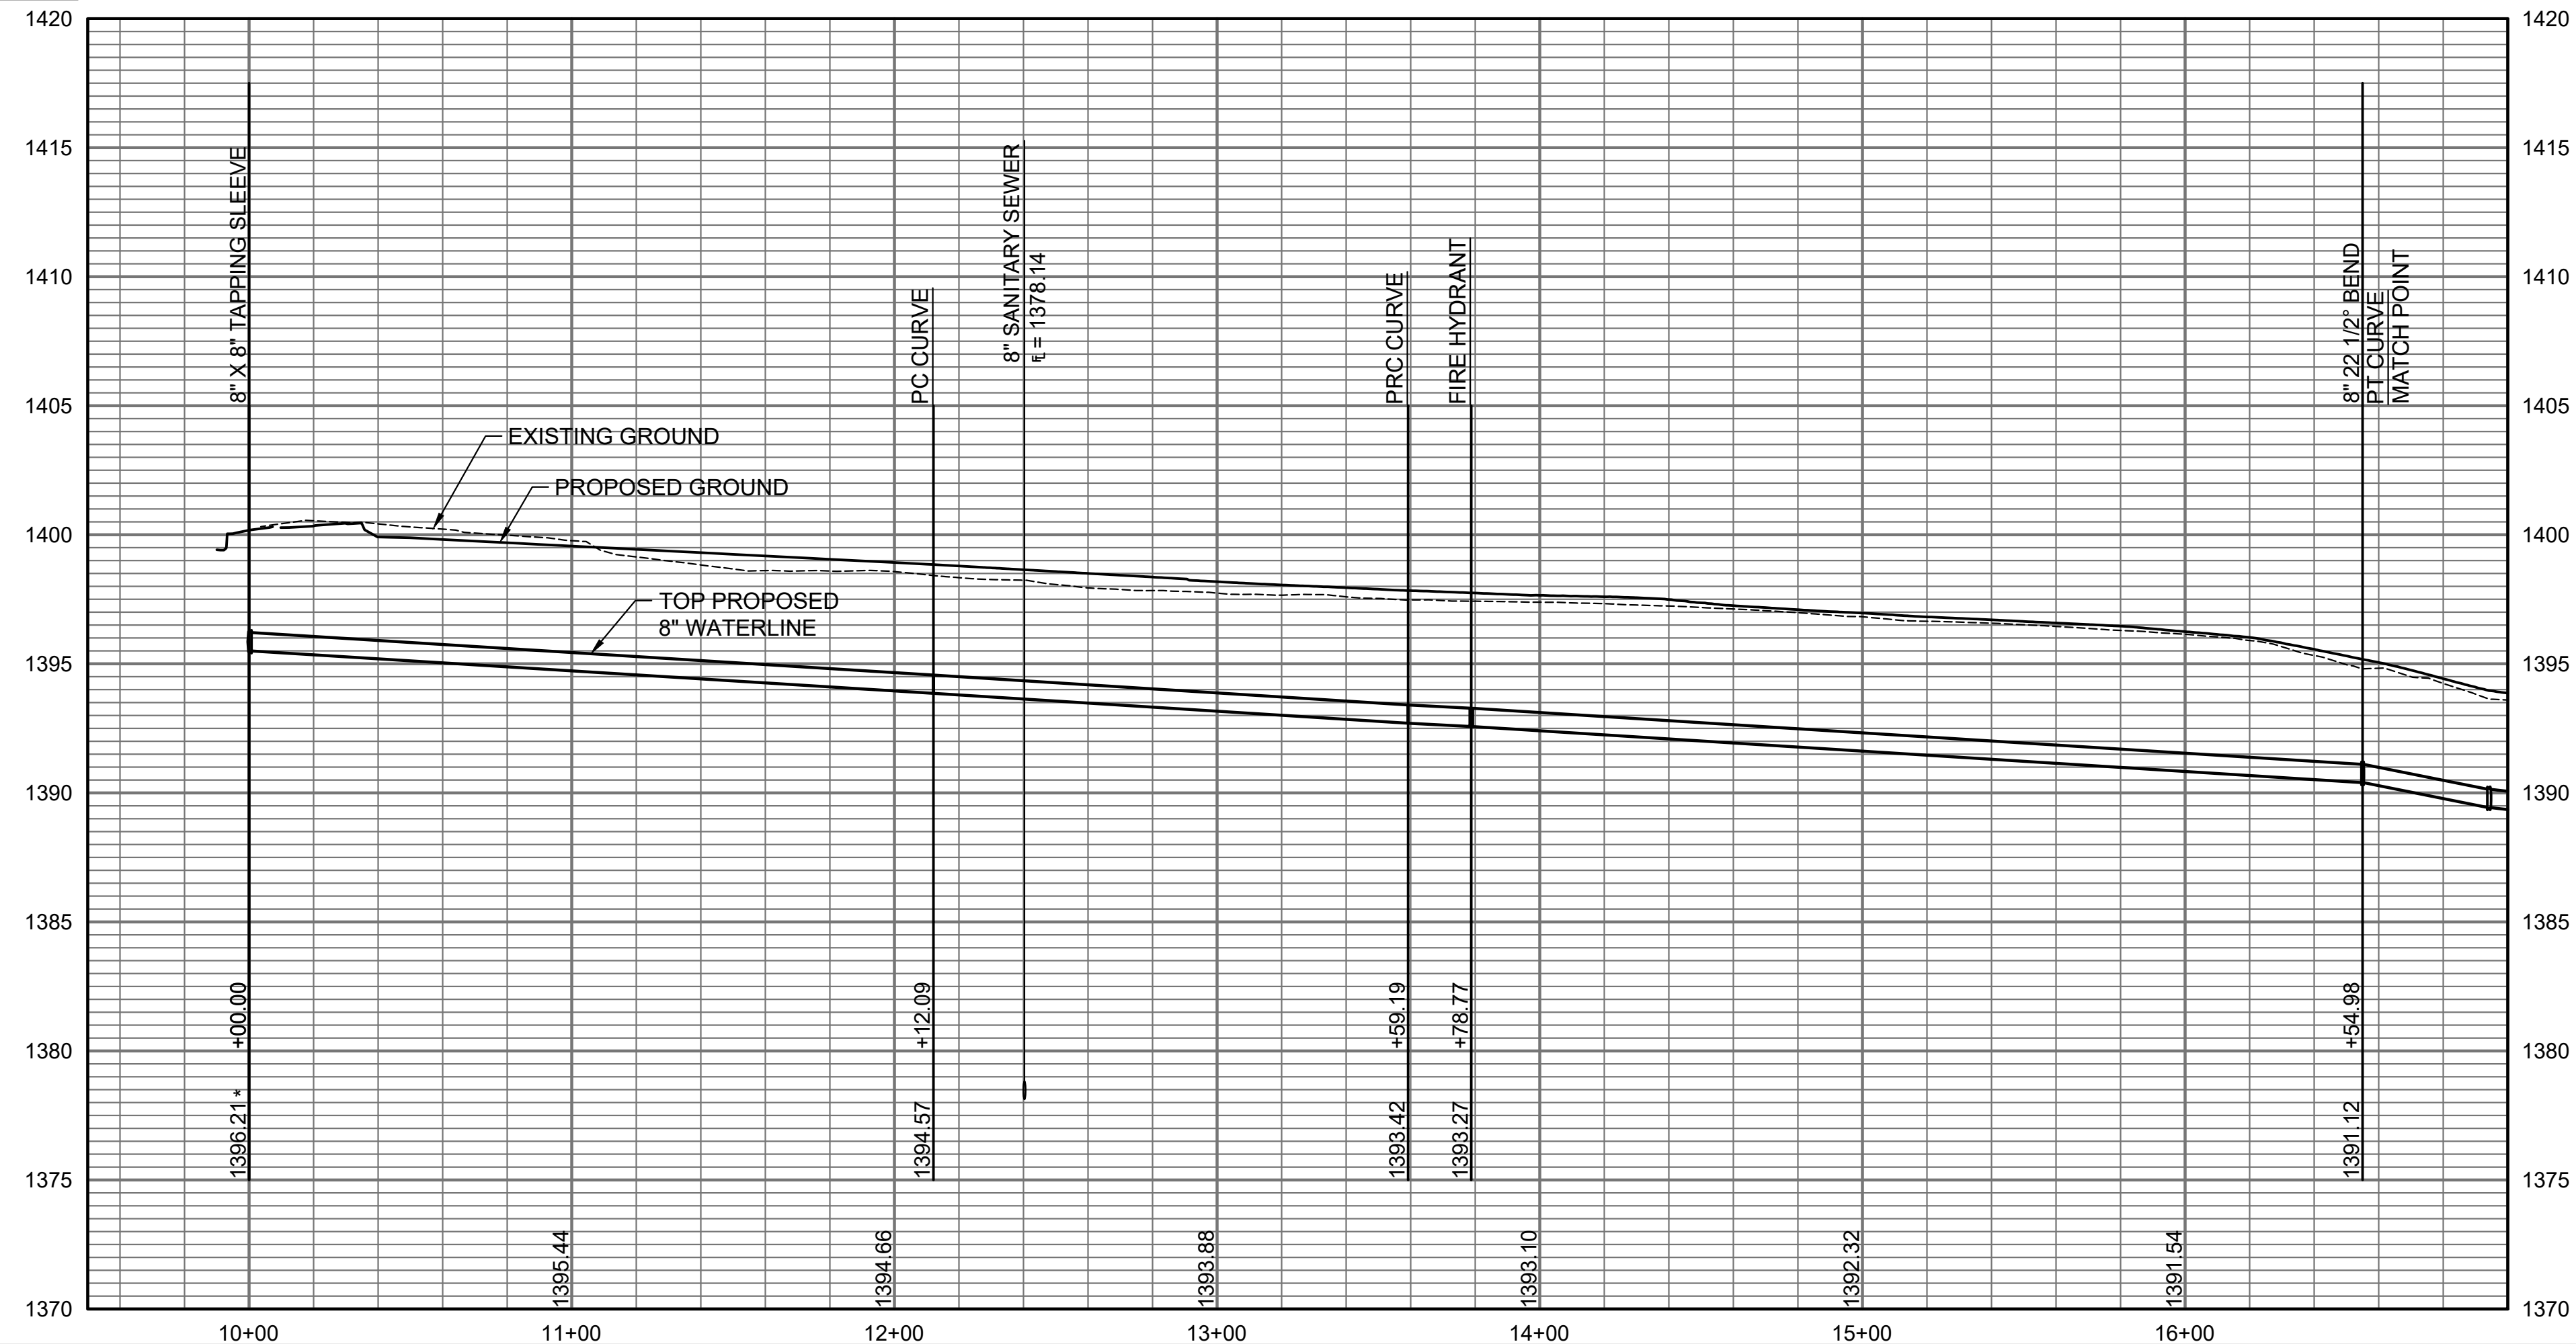

WATER DISTRIBUTION IMPROVEMENTS
 TO SERVE
 THE VILLAS AT
 OAK CREEK 3RD ADDITION
 GARY JANZEN, P.E. - CITY ENGINEER
 CITY OF WICHITA ENGINEERING PROJECT NO.
 448-2022-021572

JOB NO.	210524-001-0042
DATE	SEPTEMBER 2022
PM	TBK
DESIGNED BY	SNW
DRAWN BY	DMS
CHECKED BY	TBK

WATERLINE NO. 1
CU101
 5 OF 18