





SAVED 9/9/2022 3:20:51 PM BY KURTIS DEKAT
 PLOTTED 9/9/2022 3:58:19 PM BY KURTIS DEKAT
 U:\WICHITA-CIVIL\2021\210524\001\PEC\DRAWINGS\210524-001-CU103.DWG

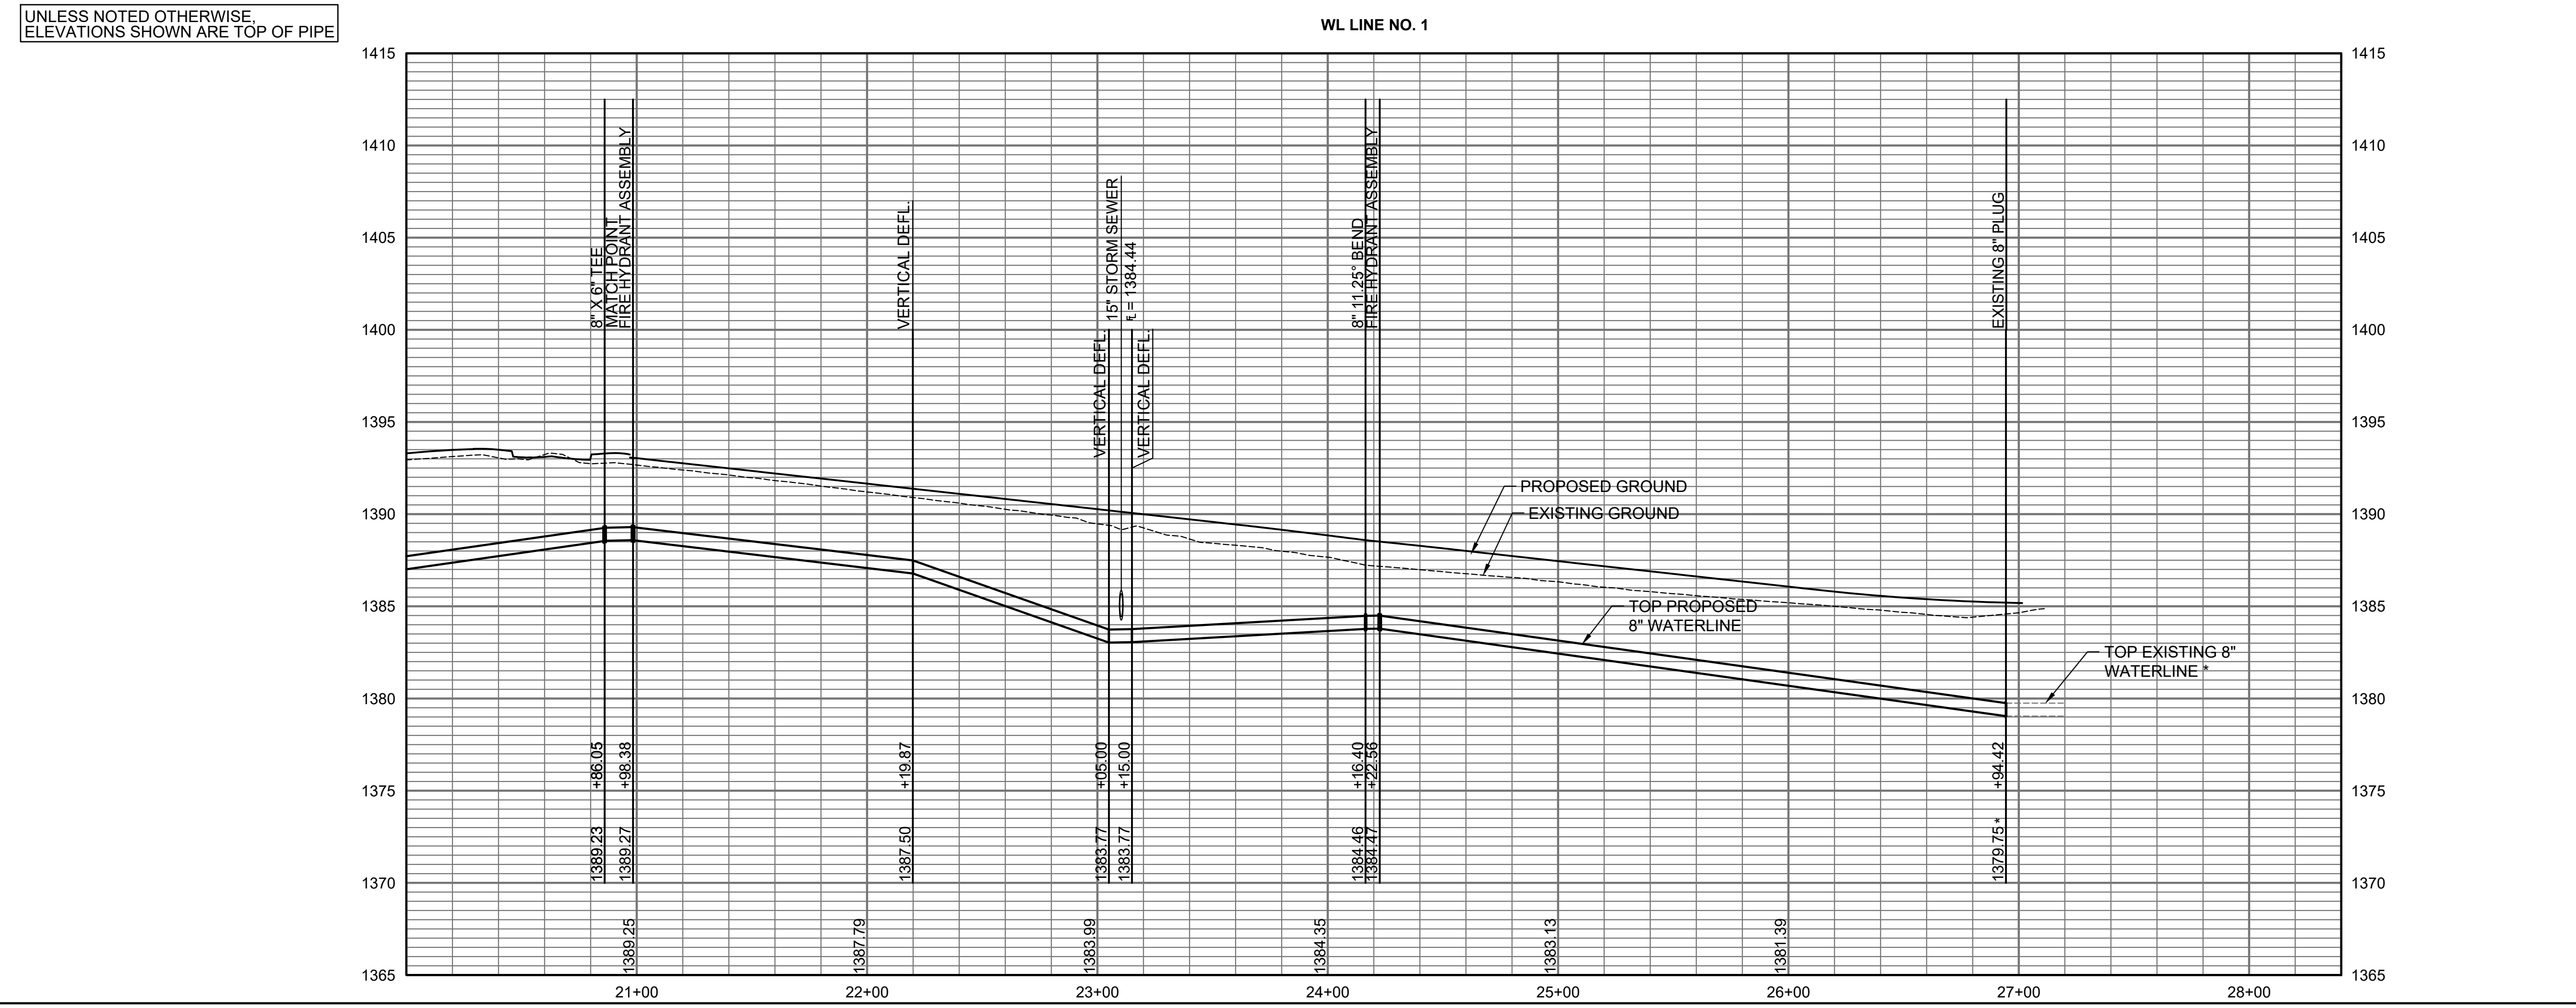


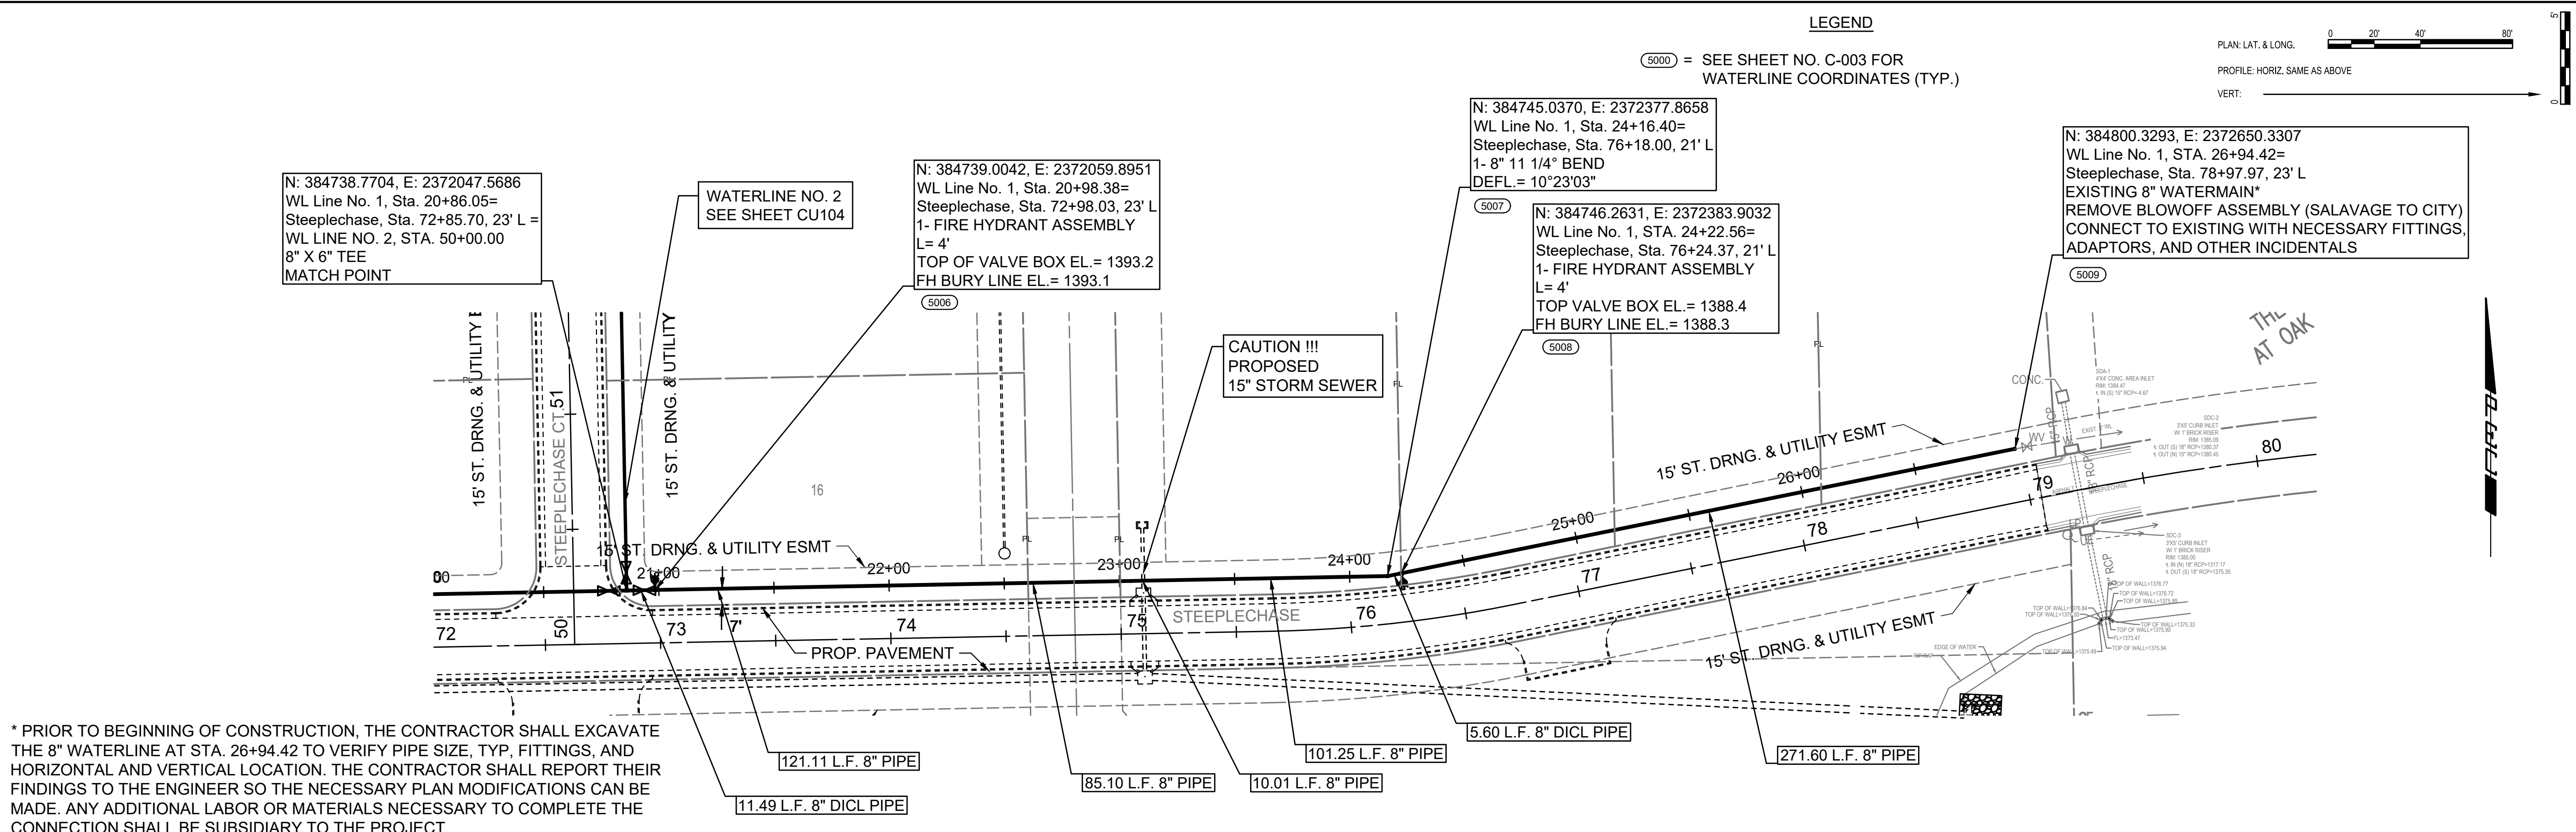

PROFESSIONAL ENGINEERING CONSULTANTS
 303 SOUTH TOPEKA
 WICHITA, KS 67202
 316-262-2691 www.pec1.com

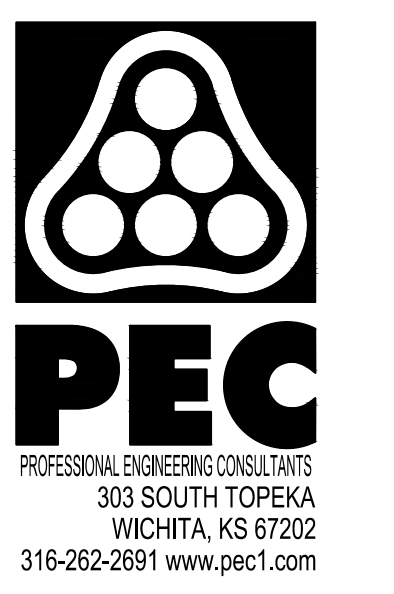

CITY OF
WICHITA

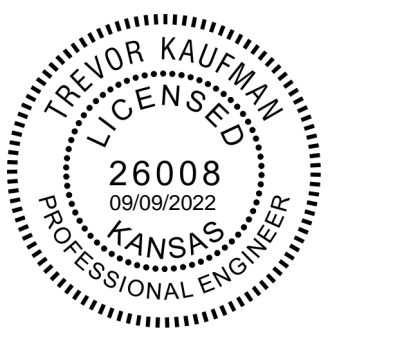

**WATER DISTRIBUTION IMPROVEMENTS
 TO SERVE
 THE VILLAS AT
 OAK CREEK 3RD ADDITION**

GARY JANZEN, P.E. - CITY ENGINEER
 CITY OF WICHITA ENGINEERING PROJECT NO.
 448-2022-021572

JOB NO.	210524-001-0042
DATE	SEPTEMBER 2022
PM	TBK
DESIGNED BY	SNW
DRAWN BY	DMS
CHECKED BY	TBK

WATERLINE NO. 1

CU103
 7 OF 18