

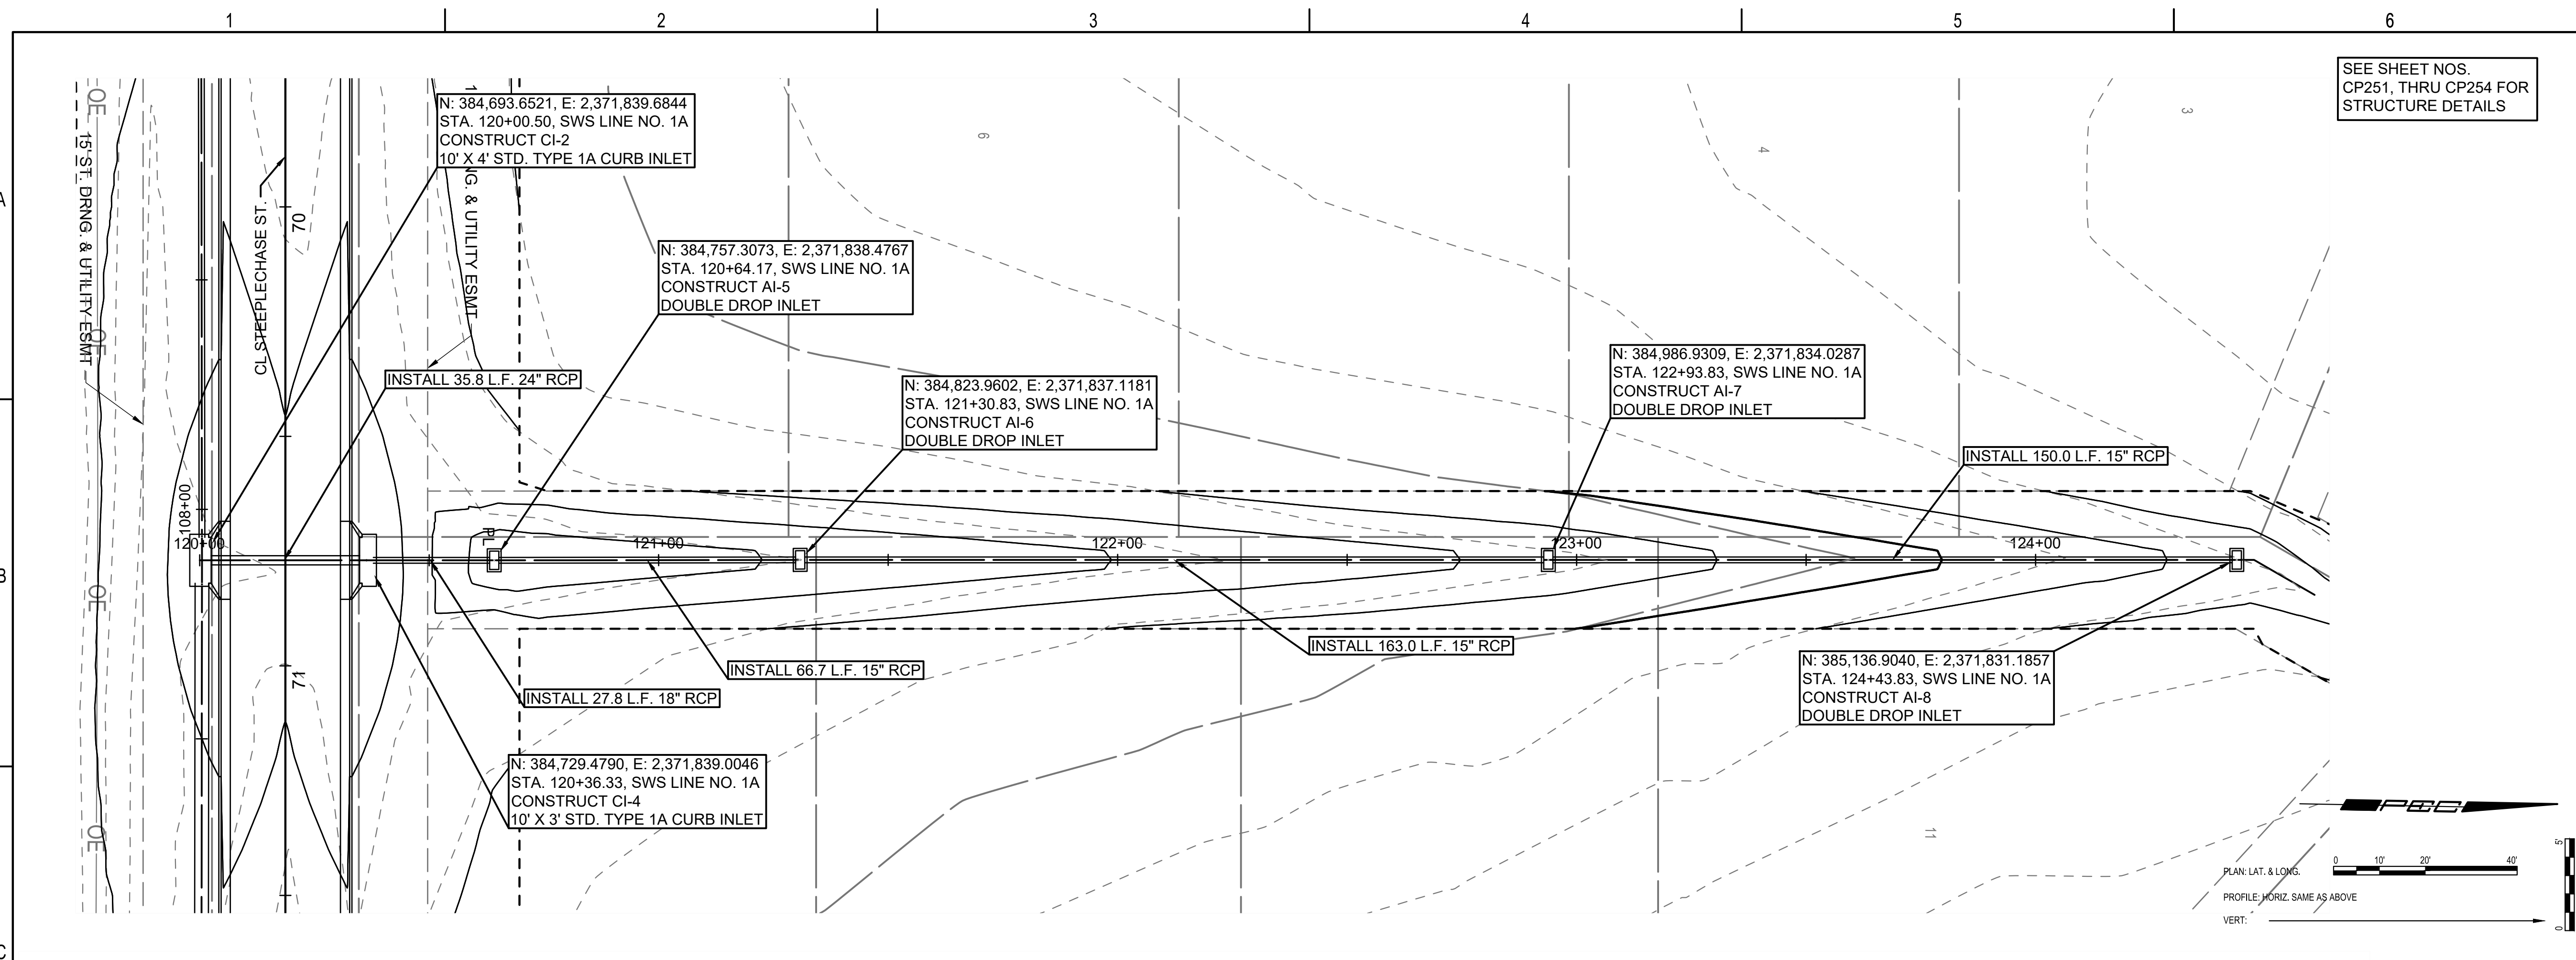
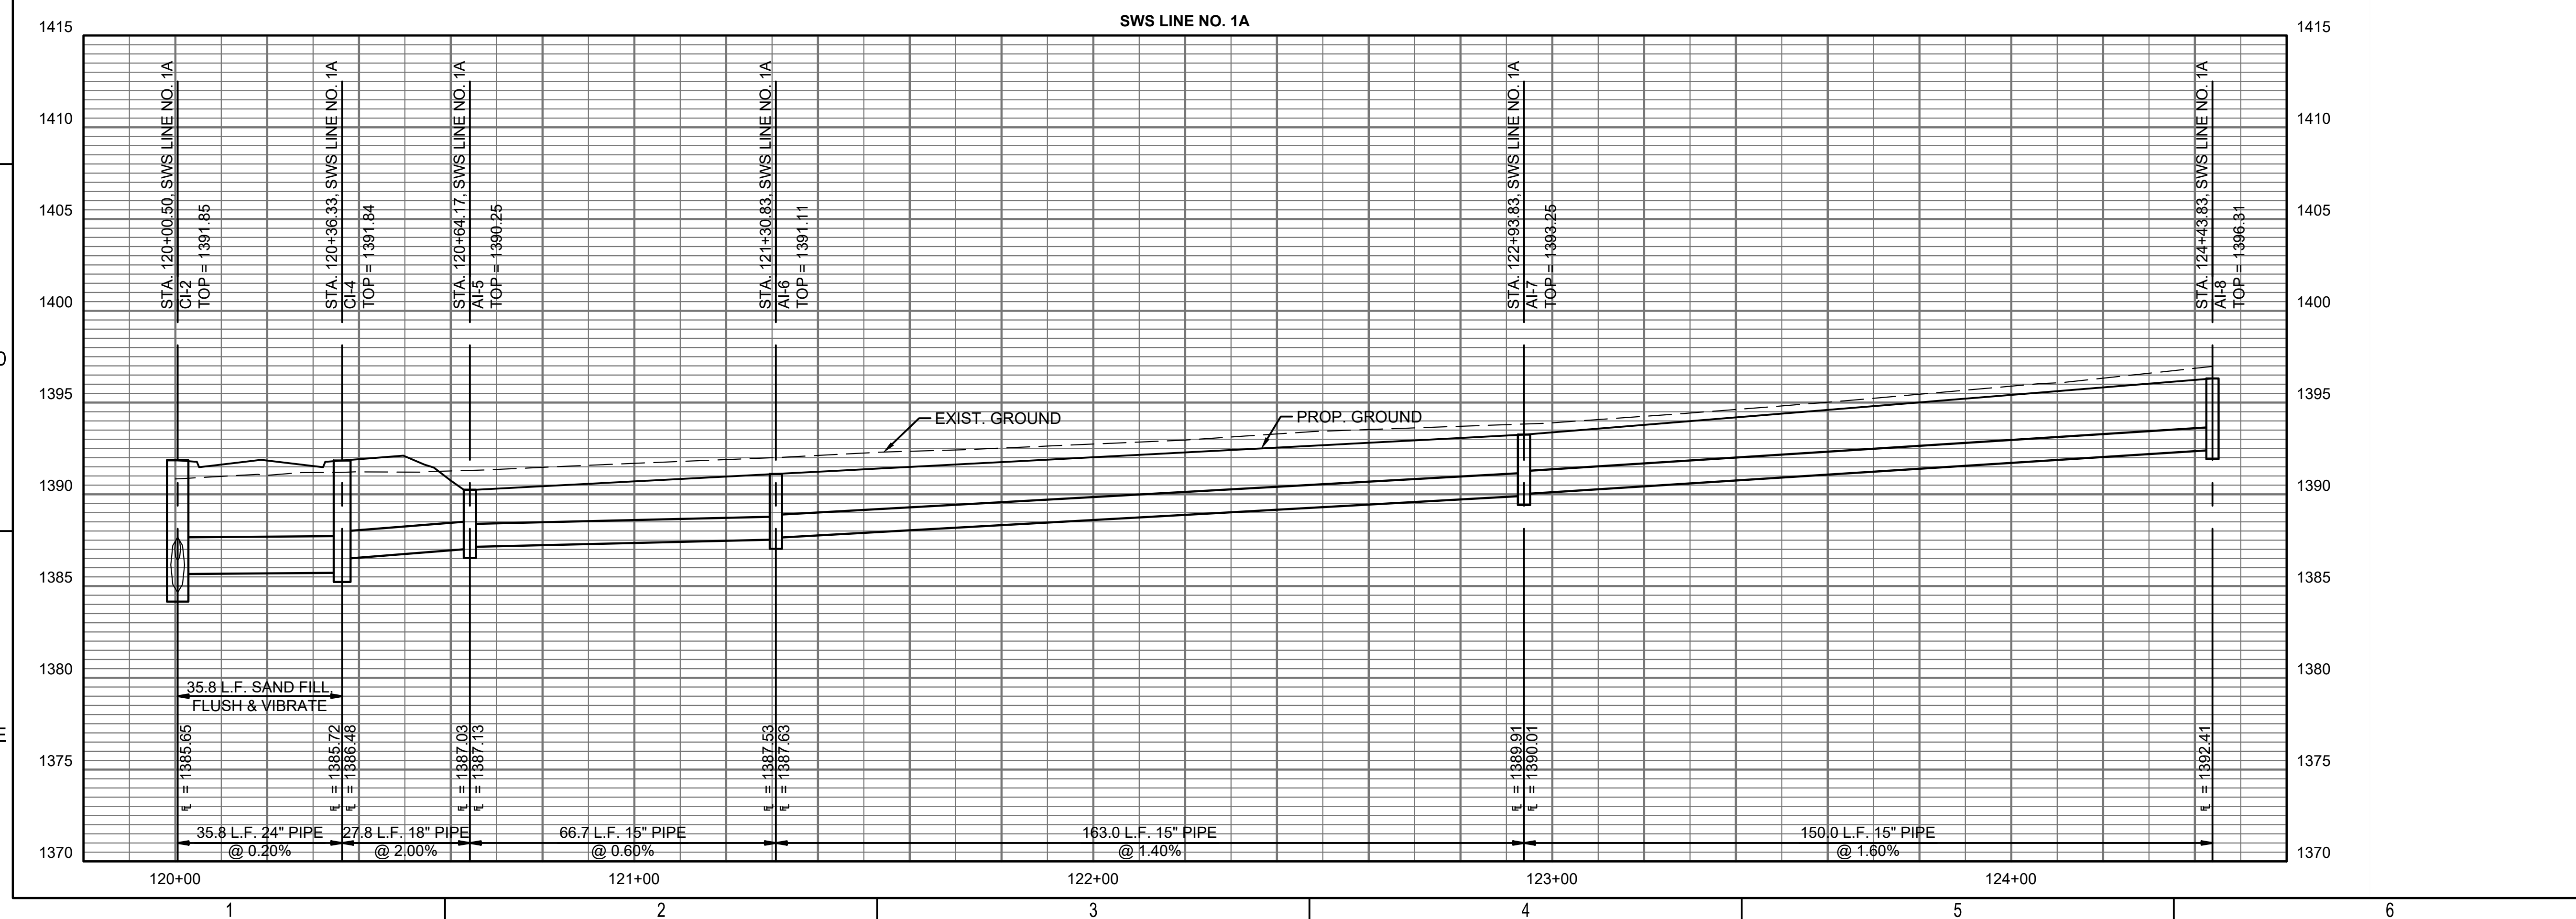
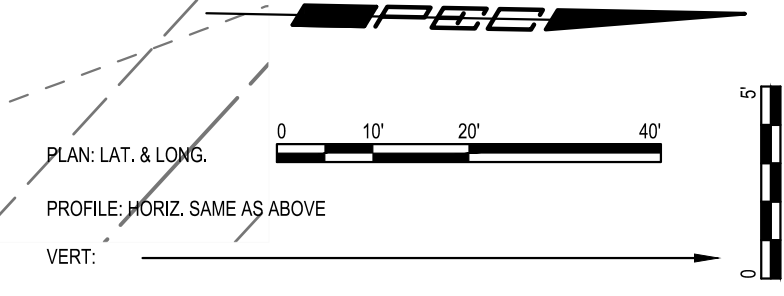


SAVED 6/13/2022 11:40:14 AM BY CARLOS.PEREZ
 PLOTTED 9/8/2022 4:14:16 PM BY LUKE PETER
 U:\WICHITA-CIVIL\2021\210524\000\PE\DRAWINGS\210524-000-CP206.DWG

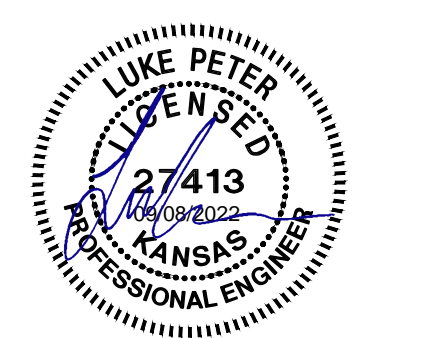

SEE SHEET NOS.
 CP251, THRU CP254 FOR
 STRUCTURE DETAILS

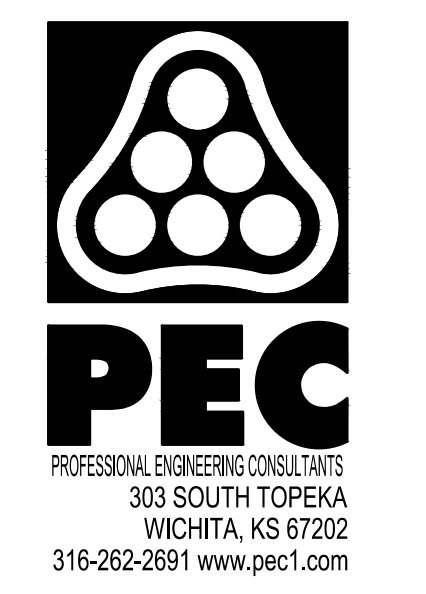

PAVING IMPROVEMENTS
 TO SERVE
 THE VILLAS AT
 OAK CREEK 3RD ADDITION
 GARY JANZEN, P.E. - CITY ENGINEER
 CITY OF WICHITA ENGINEERING PROJECT NO.
 472-2022-085795

JOB NO.	210524-000
DATE	SEPTEMBER 2022
PM	TPA
DESIGNED BY	AKL, LGP
DRAWN BY	CP
CHECKED BY	RJS

SWS LINE NO. 1A PLAN &
 PROFILE