
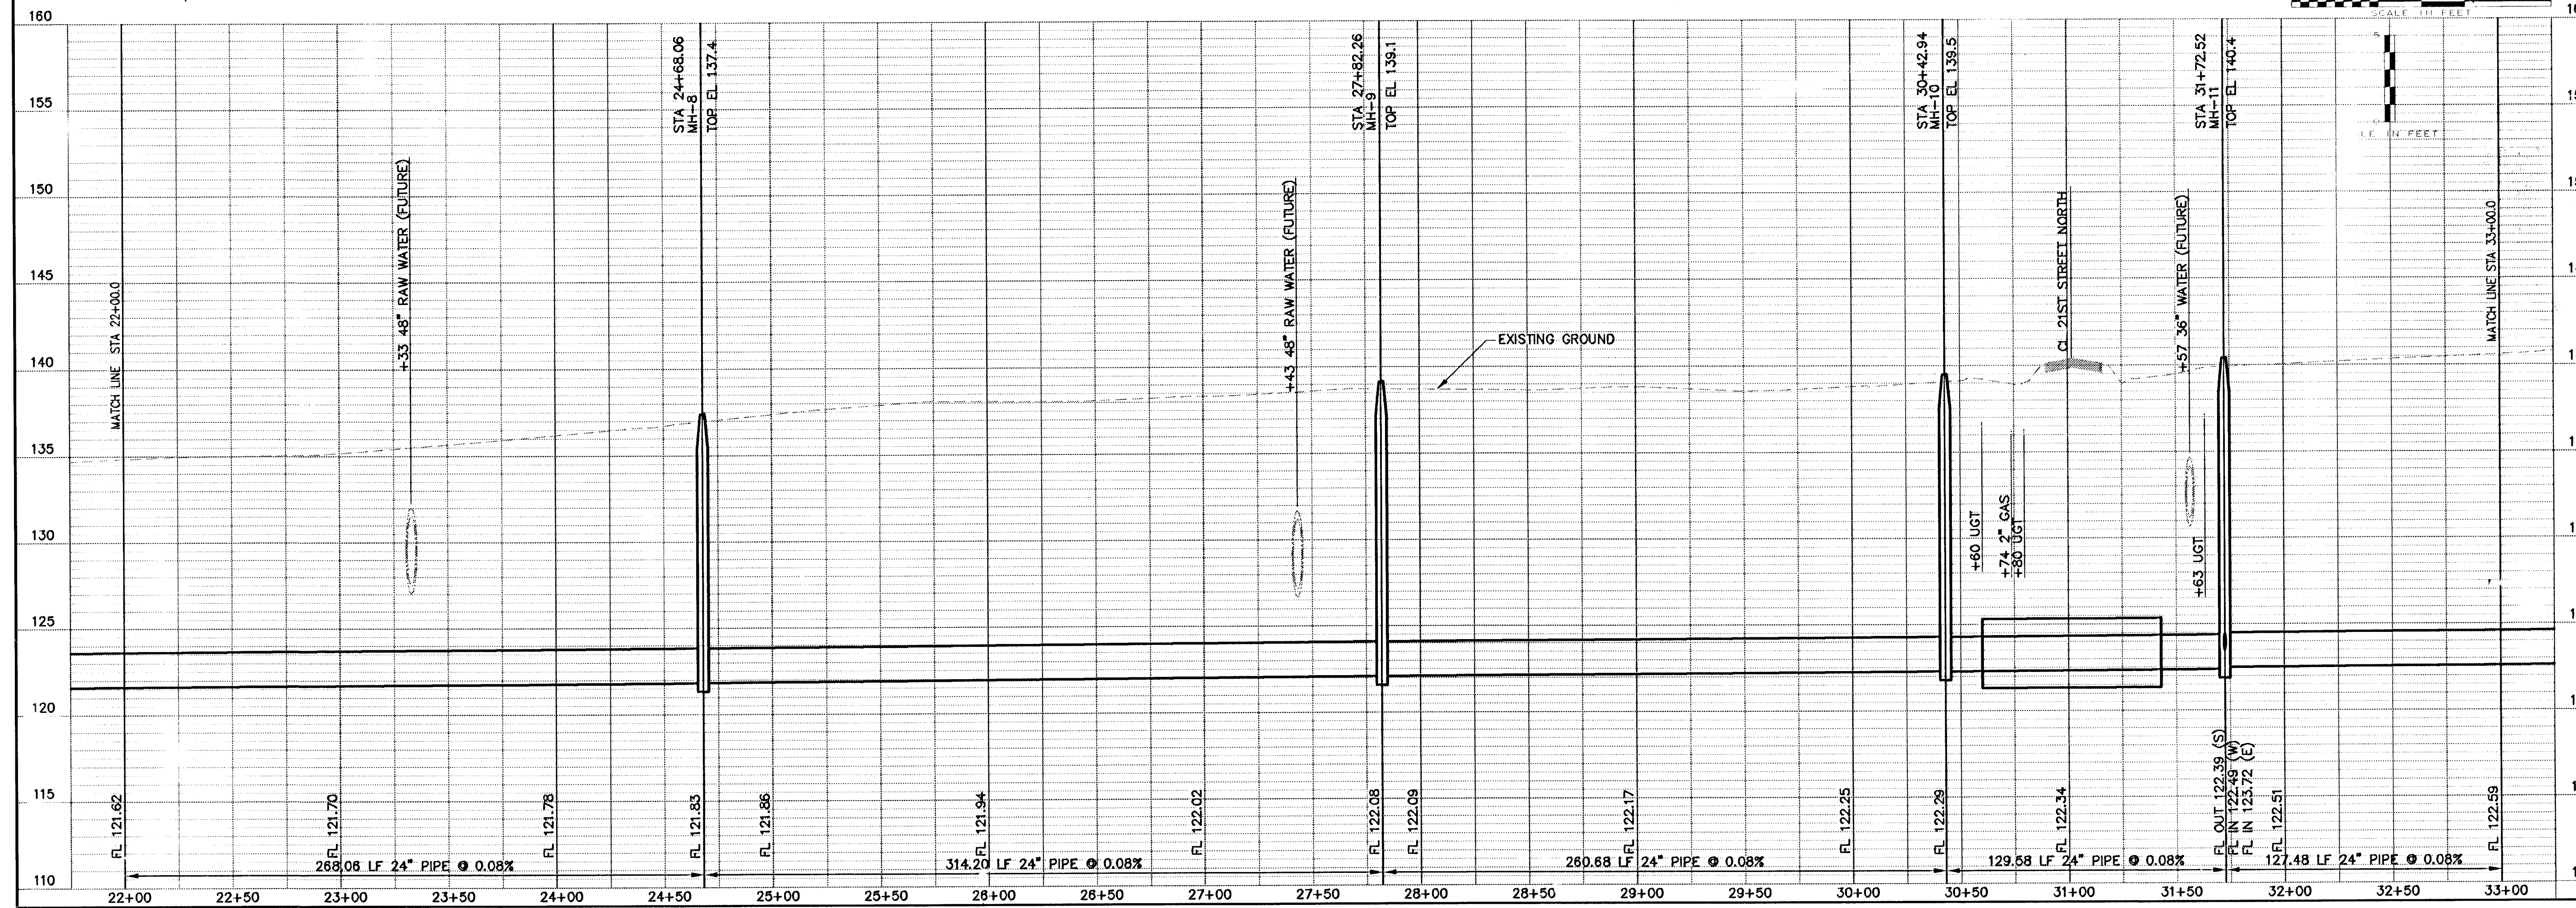


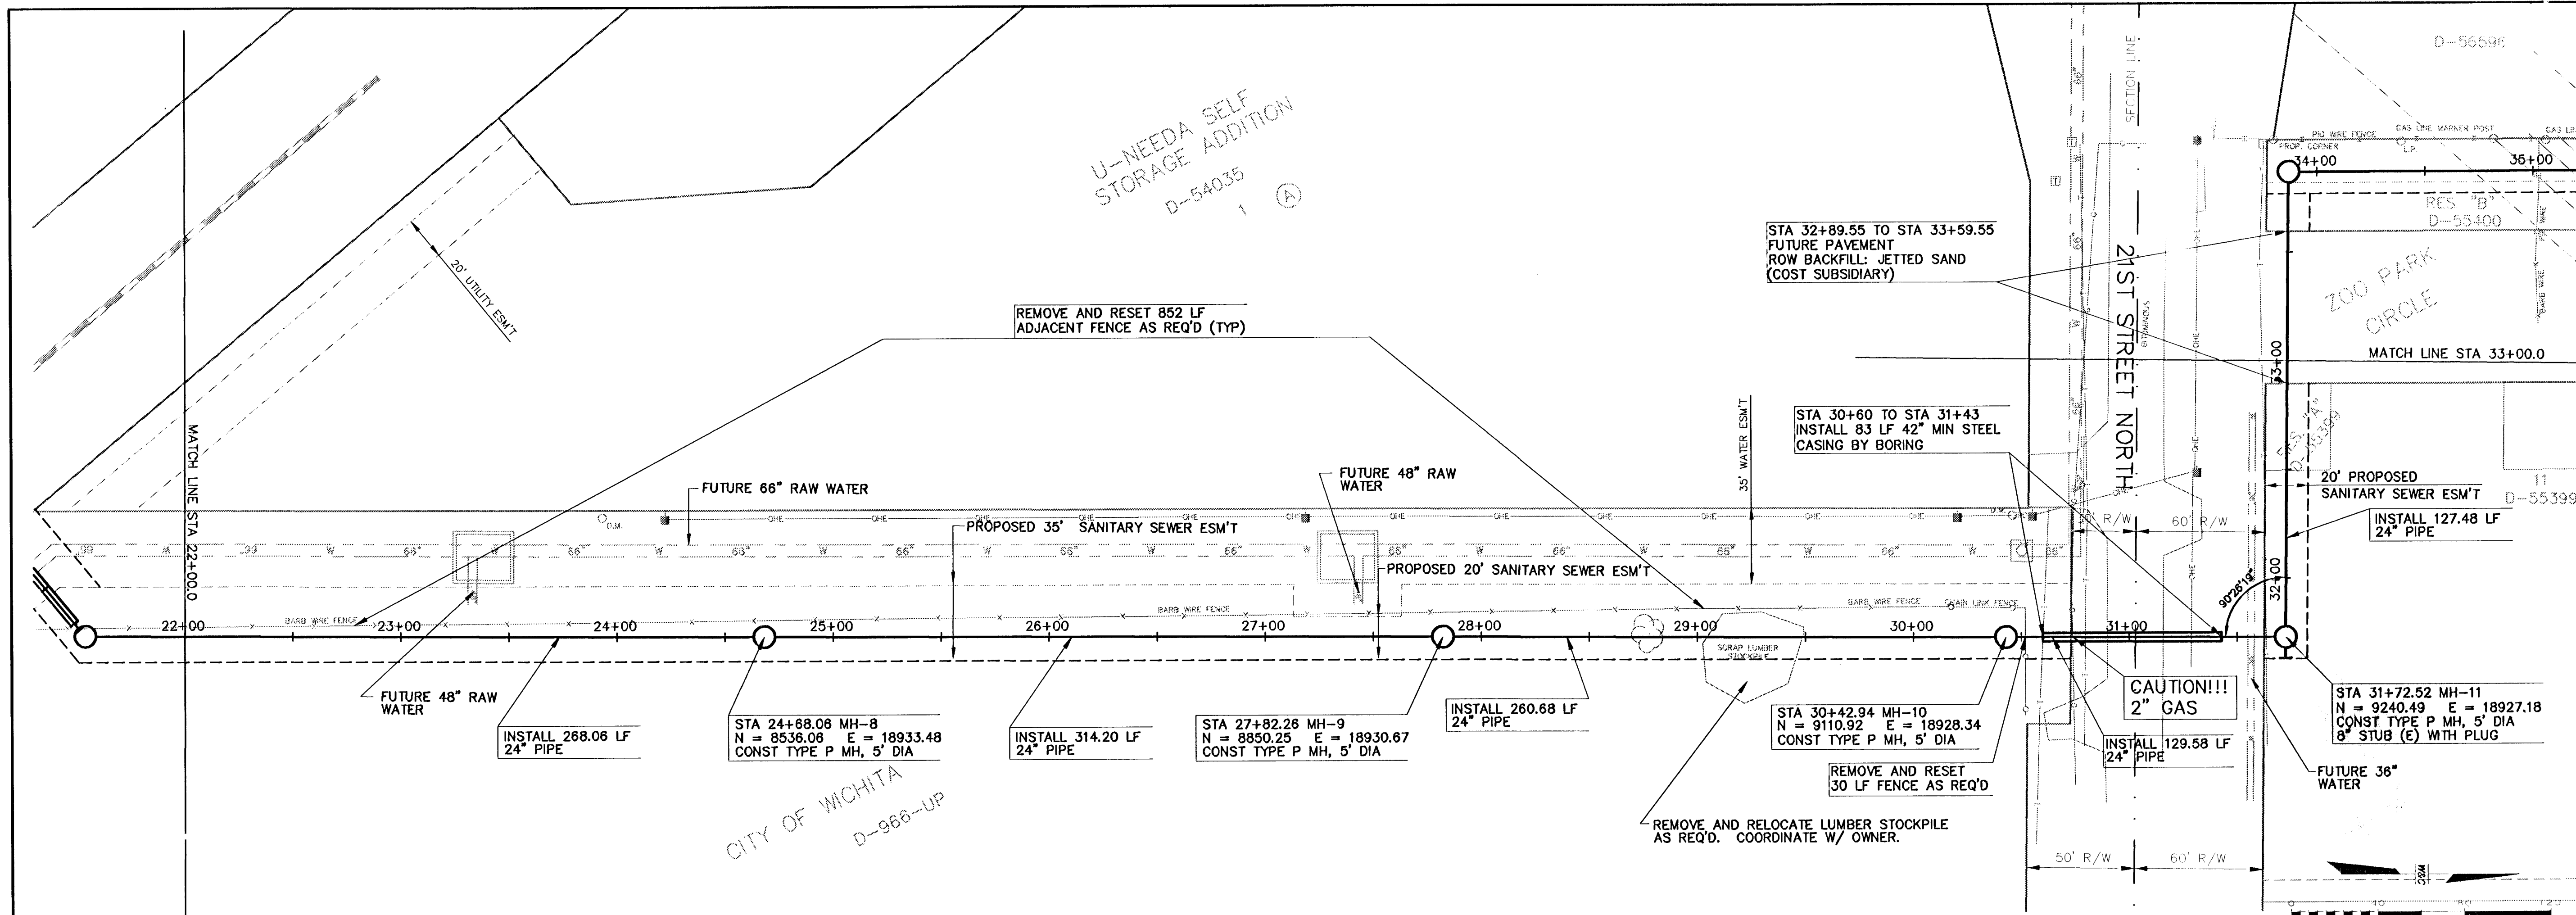

JIM L. MEYER 13329 PROFESSIONAL ENGINEER KANSAS	
WILSON & COMPANY	
CITY OF WICHITA, KANSAS MAIN 20 SOUTHWEST INTERCEPTOR SEWER #68-63166 PLAN & PROFILE STA. 22+0.0 TO STA. 33+00.0 JIM L. ARMOUR, P.E. ENGINEER	
DESIGN DWH	CHECKED JLM
DRAWN MEK/KMD	
DATE APRIL 2004	
FILE NO. X1460002	
SHEET NO. 5	
WILSON & COMPANY WICHITA, KANSAS	