

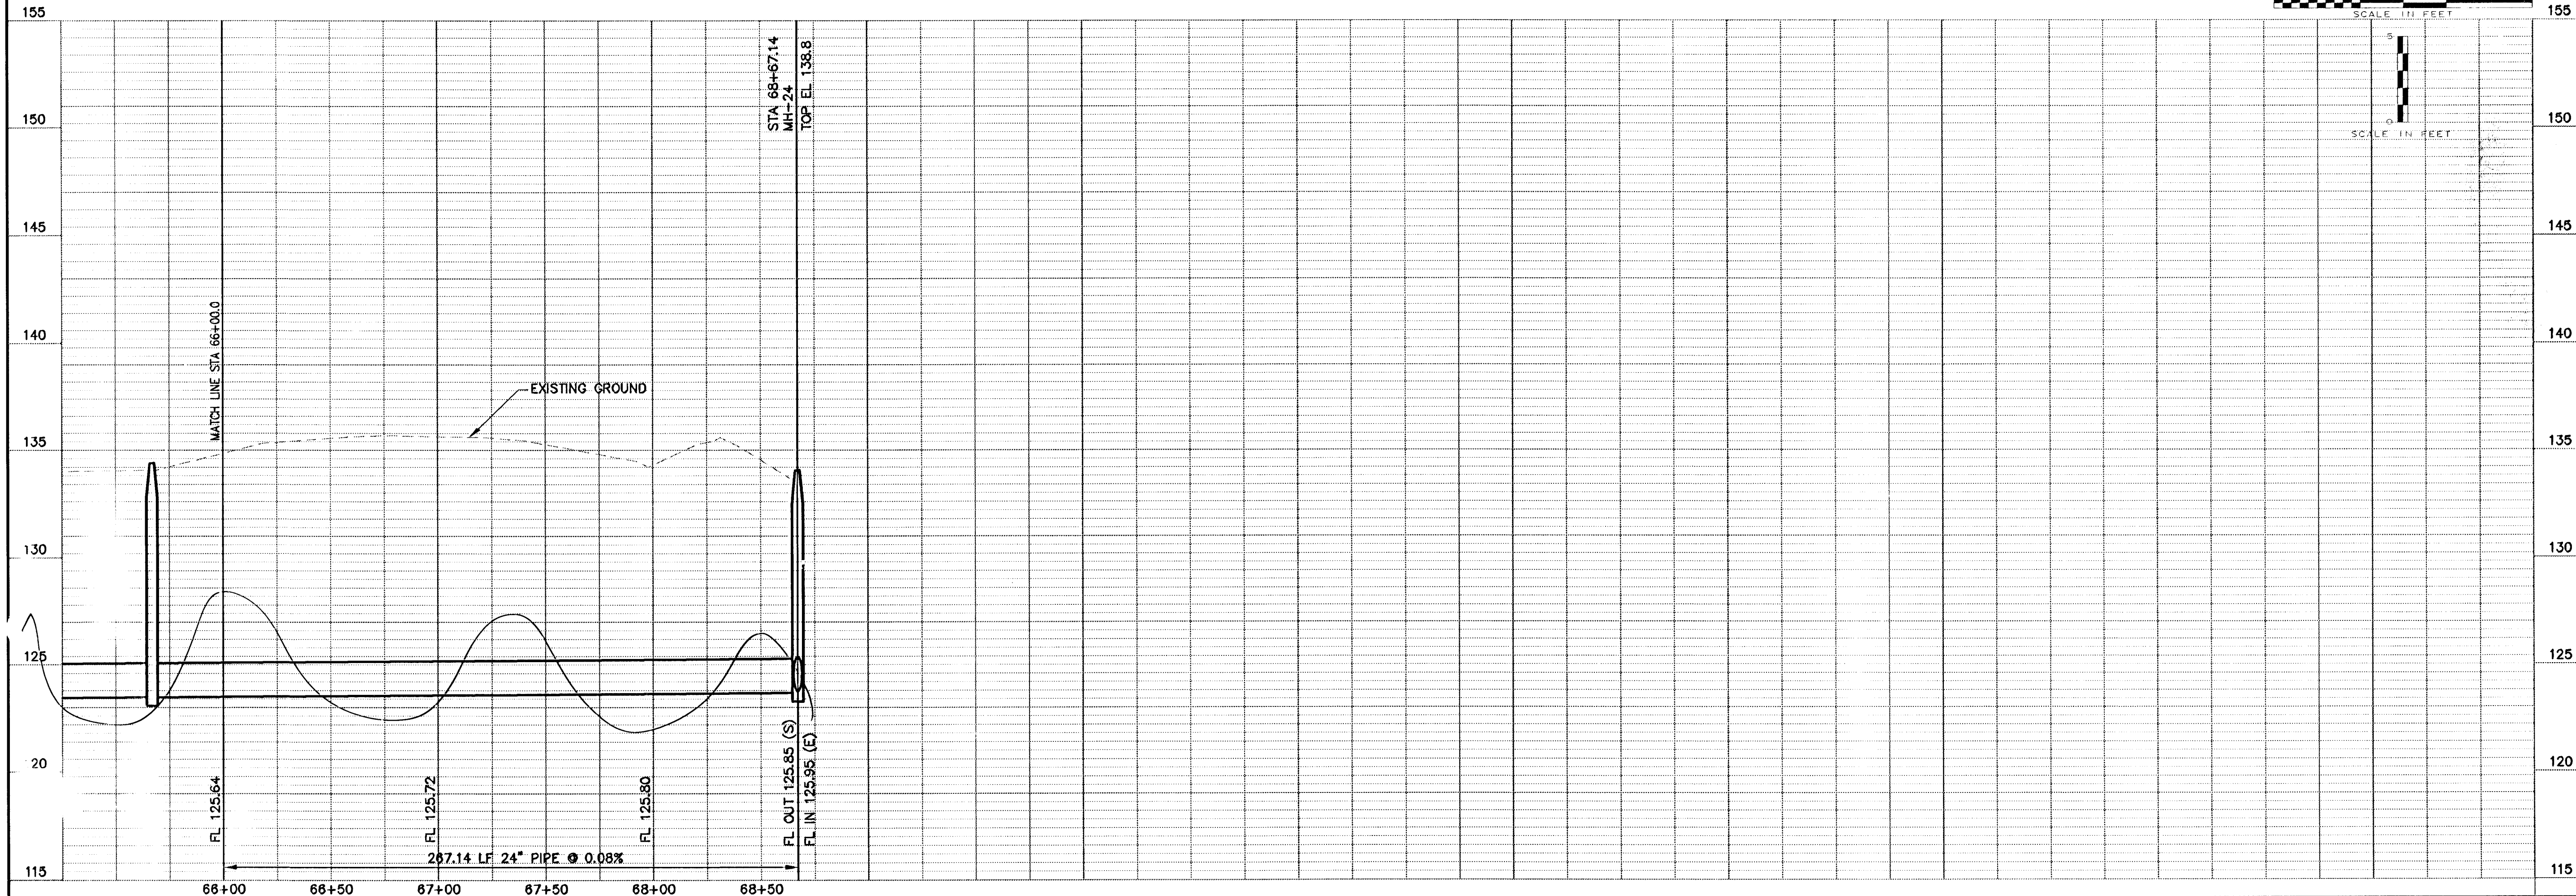


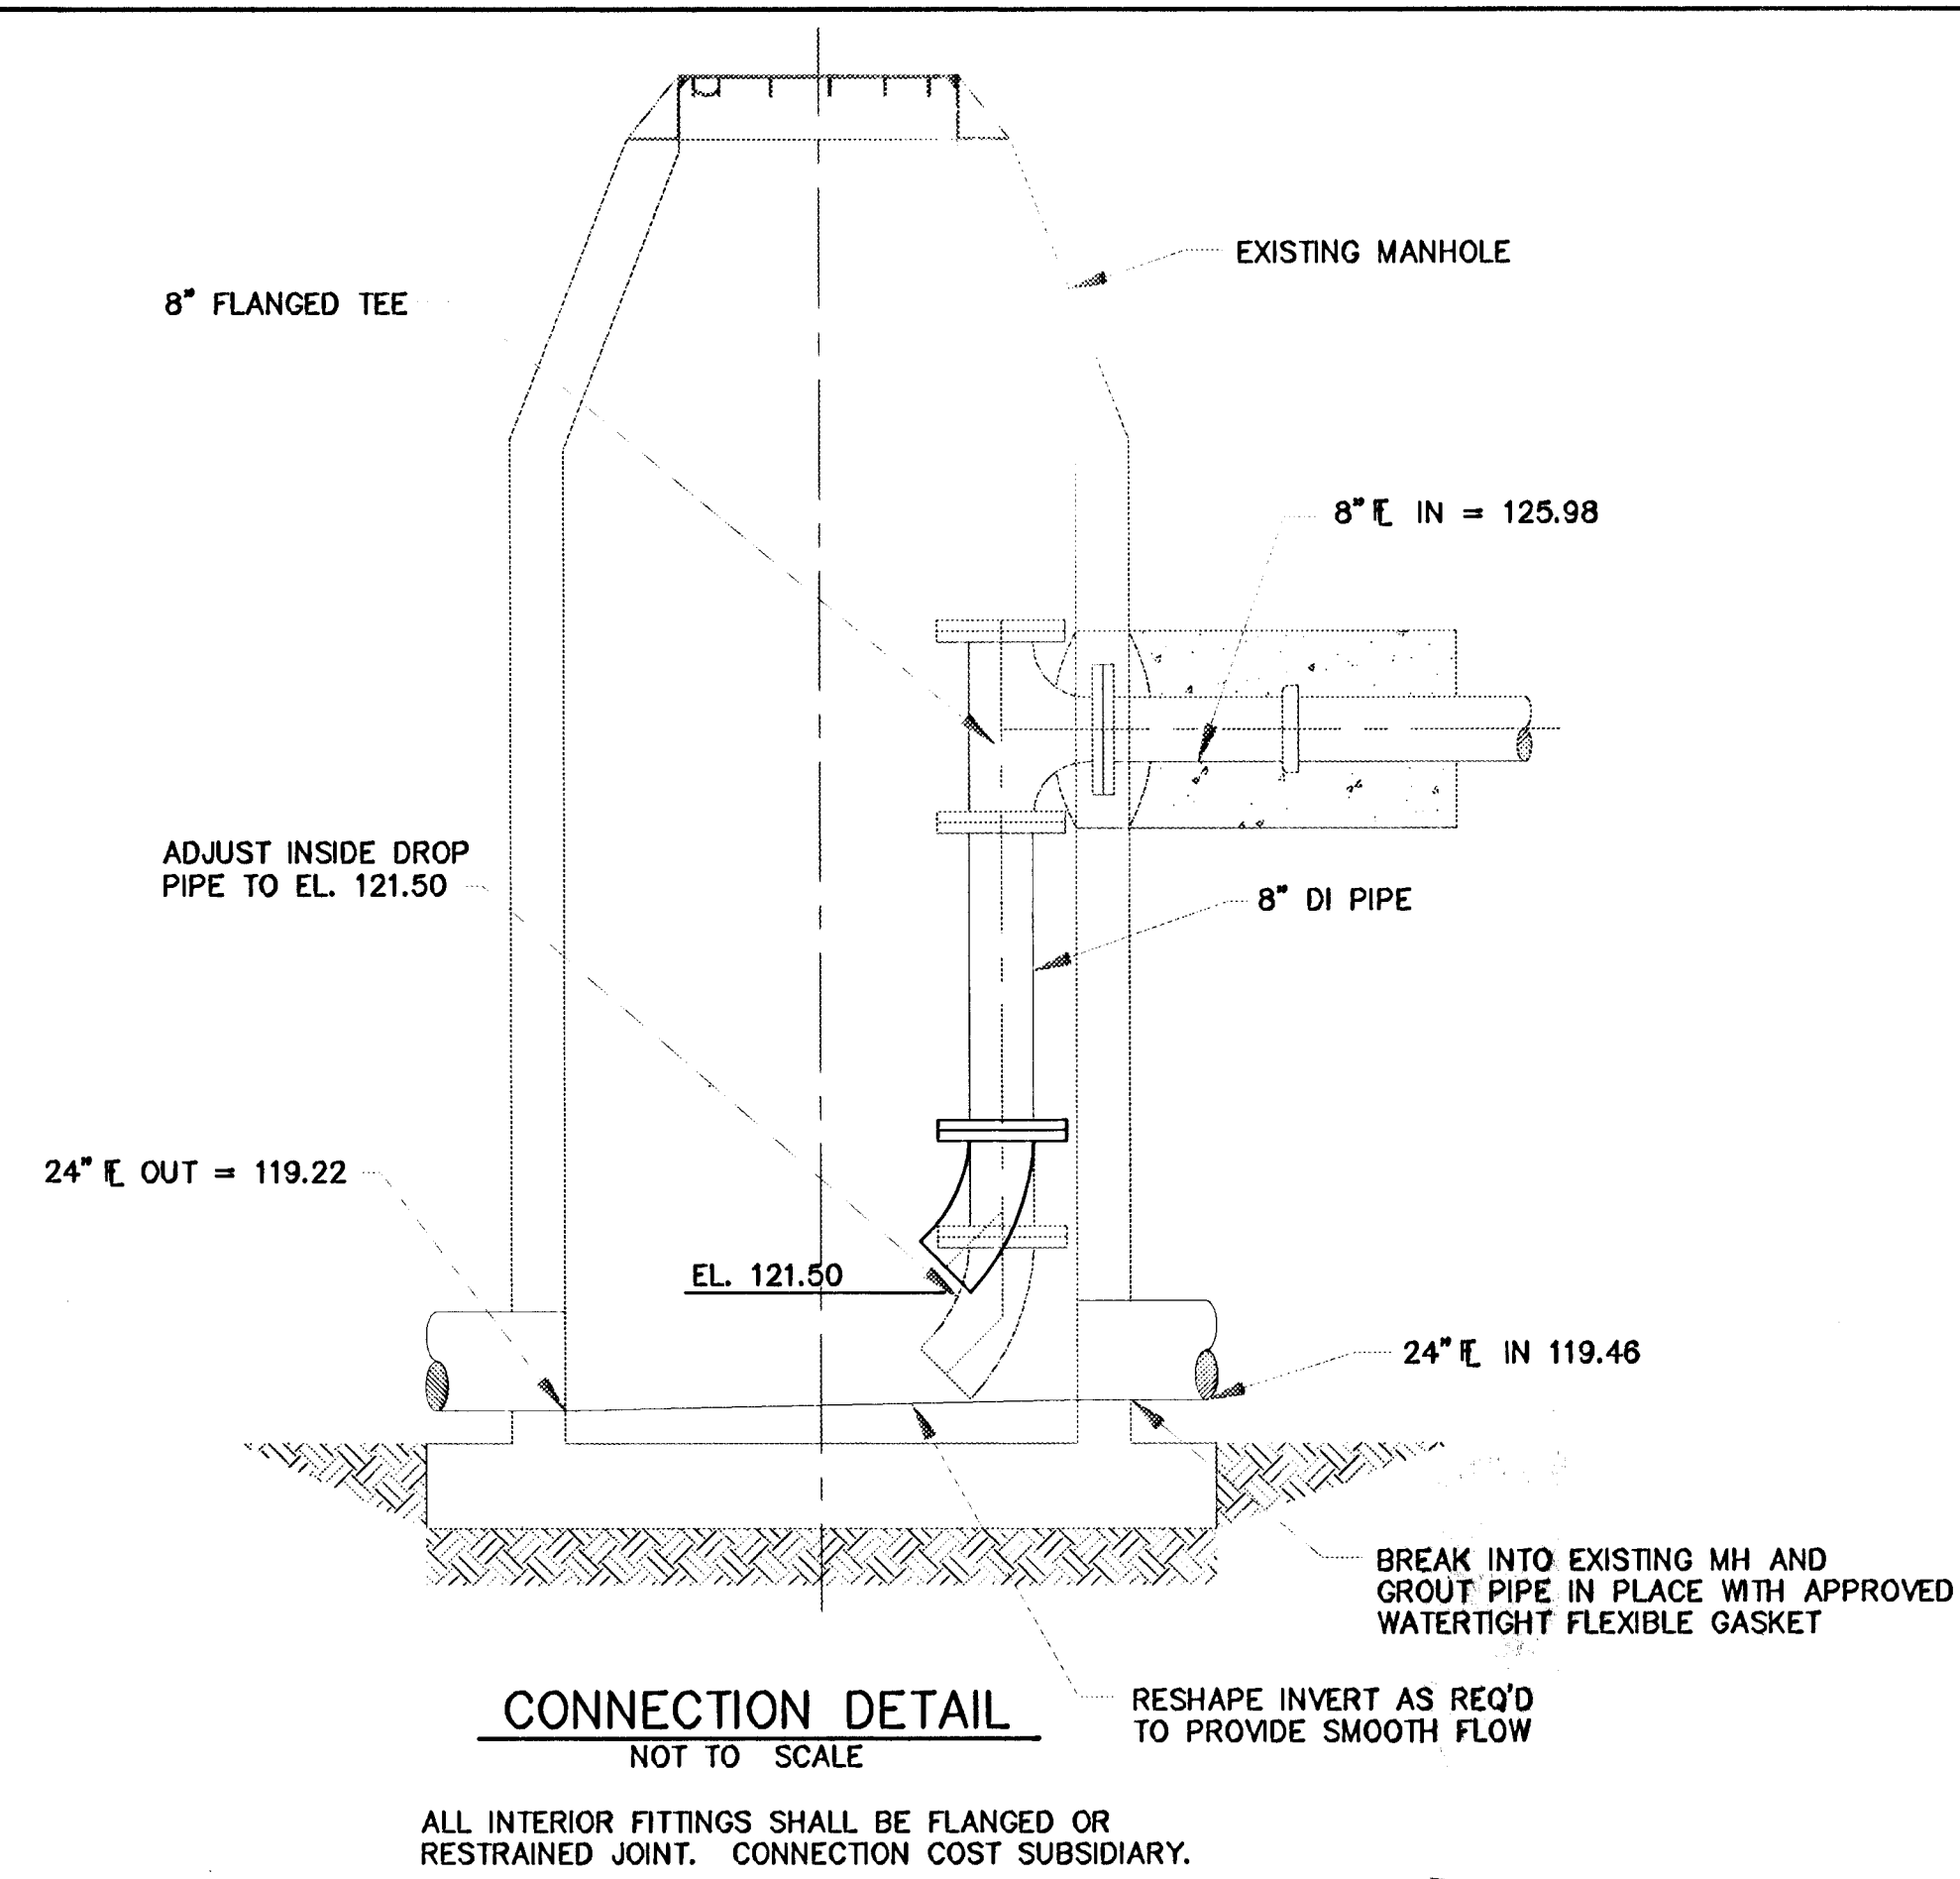

NO.	REVISION	DATE	BY

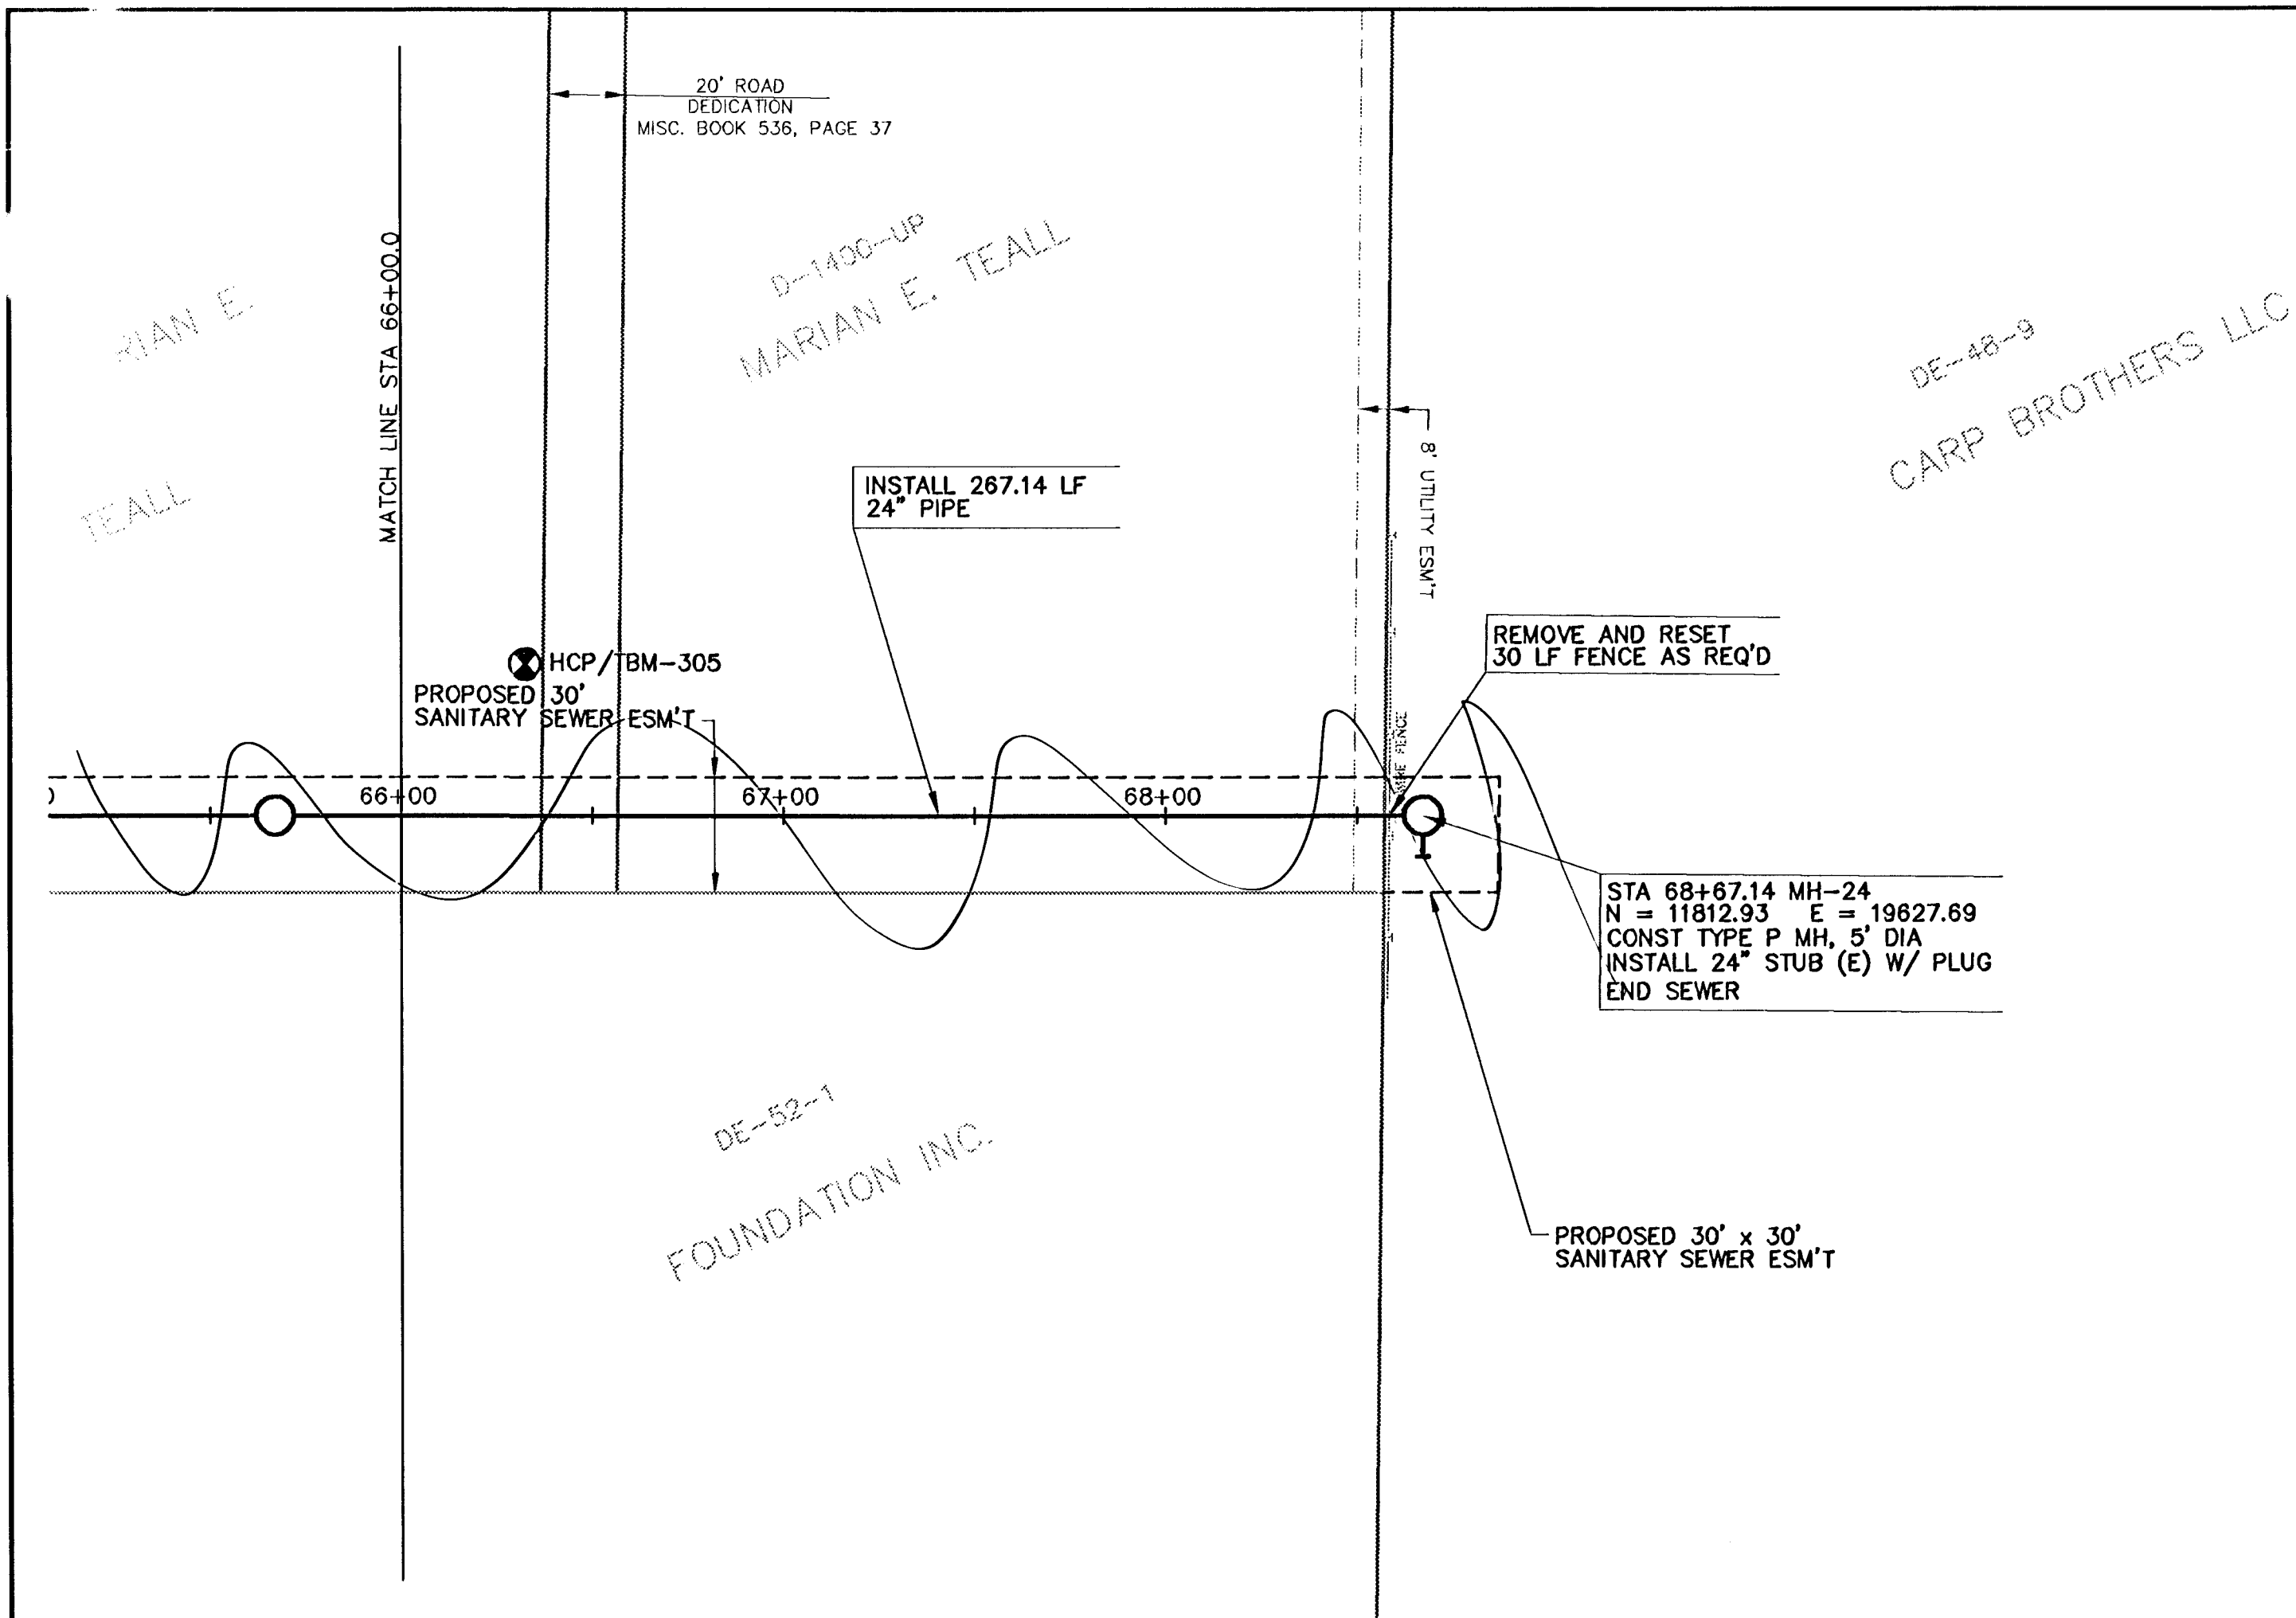

WILSON & COMPANY

CITY OF WICHITA, KANSAS
MAIN 20 SOUTHWEST INTERCEPTOR SEWER
468-8386
PLAN & PROFILE
STA. 66+00.0 TO STA. 68+65.93
JAY L. ARMOUR, P.E. - CITY ENGINEER

DESIGN	DWH	CHECKED	JLM
DRAWN	MEK/KMD	DATE	APRIL 2004
FILE NO.	X1460002	SHEET NO.	9
WILSON & COMPANY WICHITA, KANSAS			