
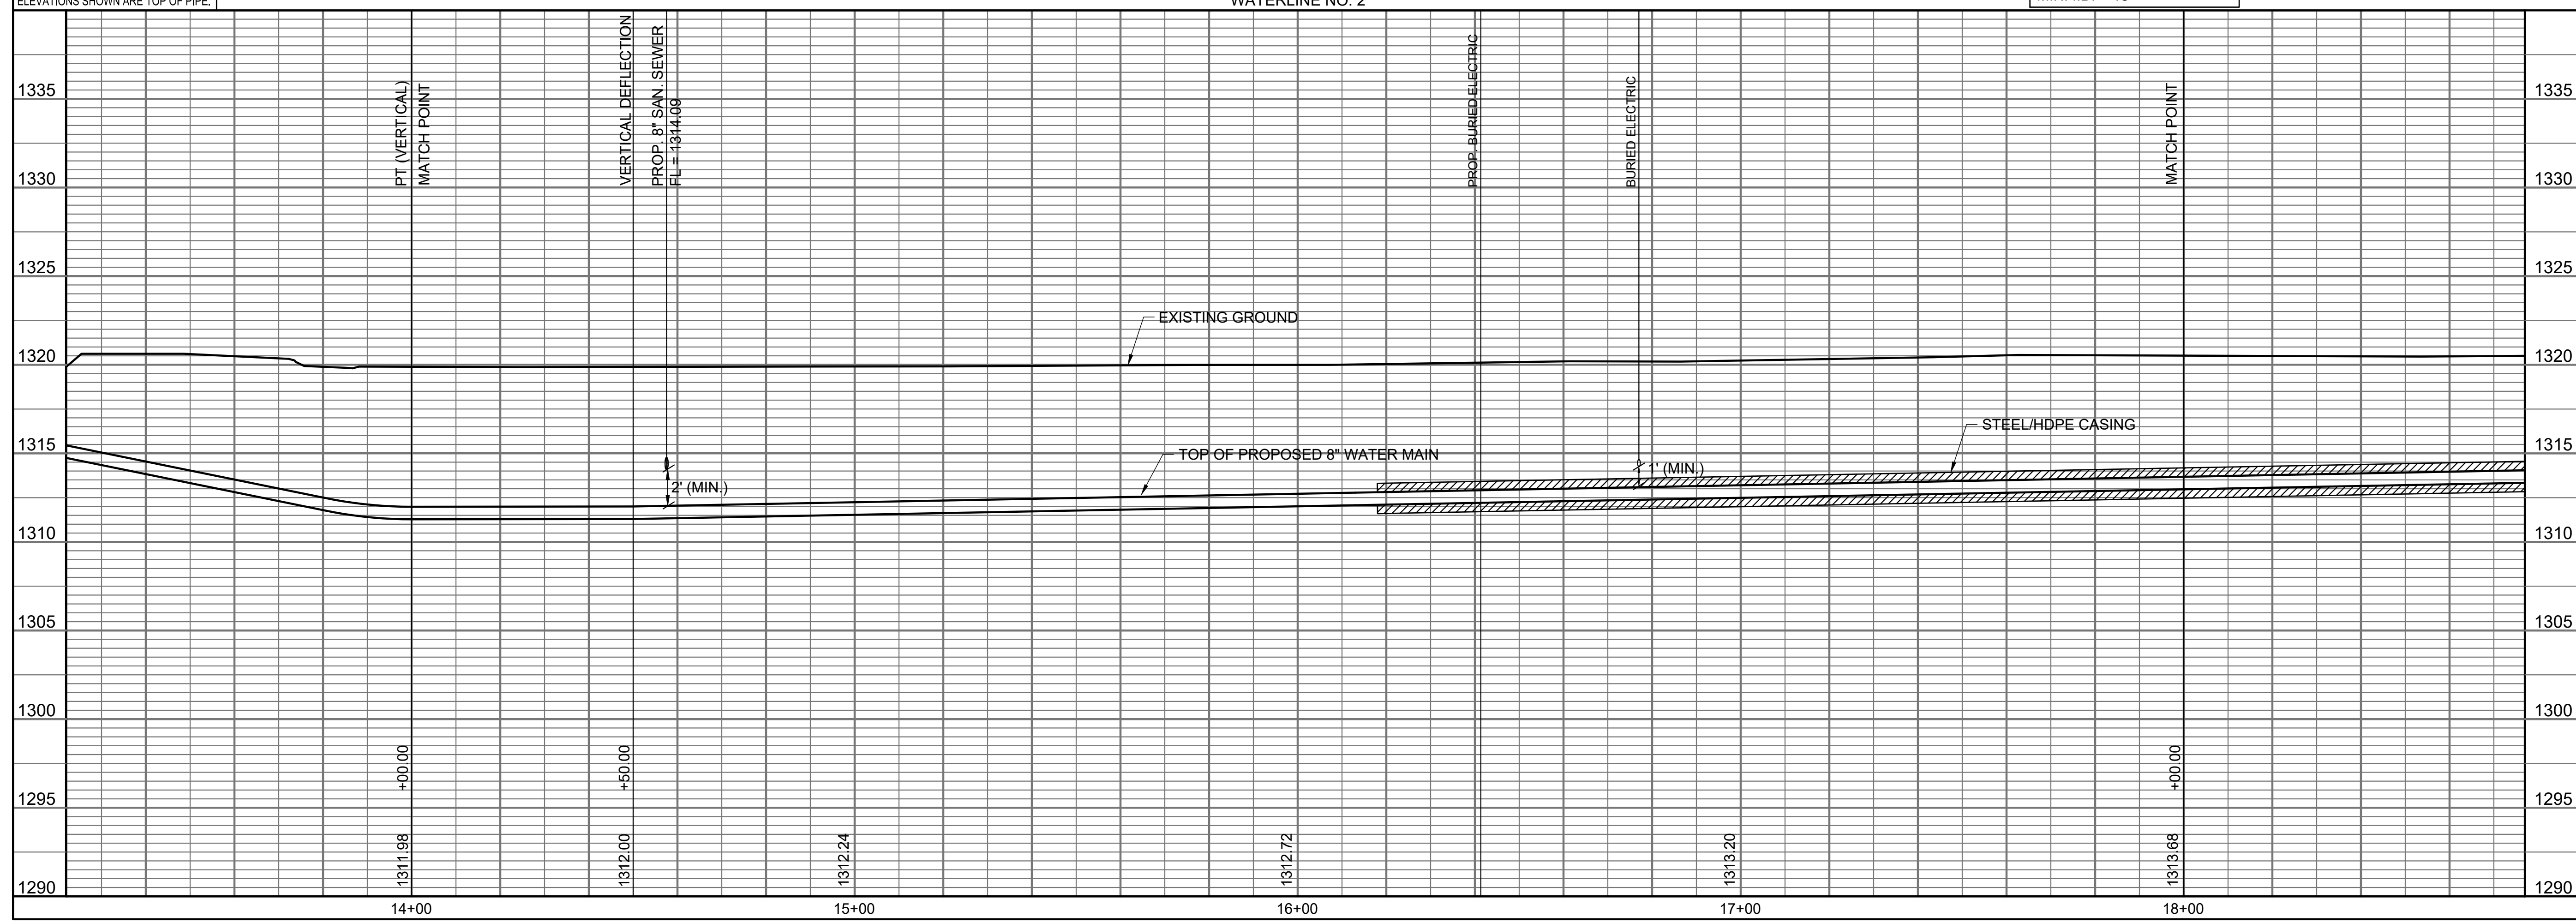
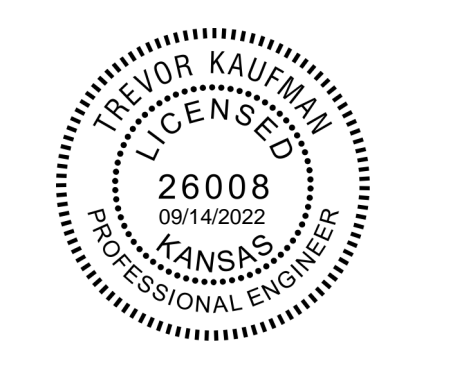
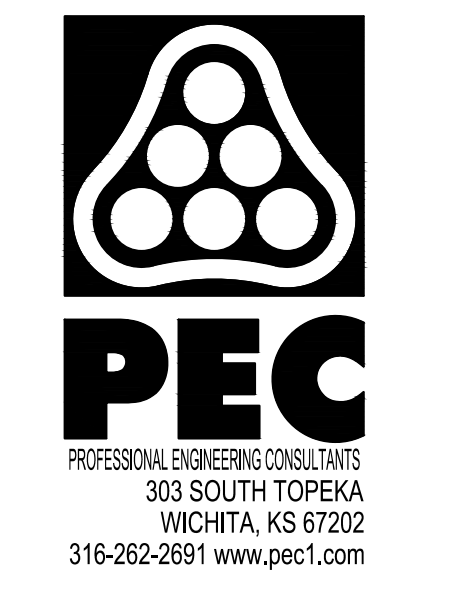


SAVED 9/13/2022 10:43:16 AM BY KURTIS DEKAT
 PLOTTED 9/13/2022 11:25:17 AM BY KURTIS DEKAT
 U:\WICHITA-CIVIL\2021\12\10253\000\MIDDRAWINGS\210253-000-CU305.DWG

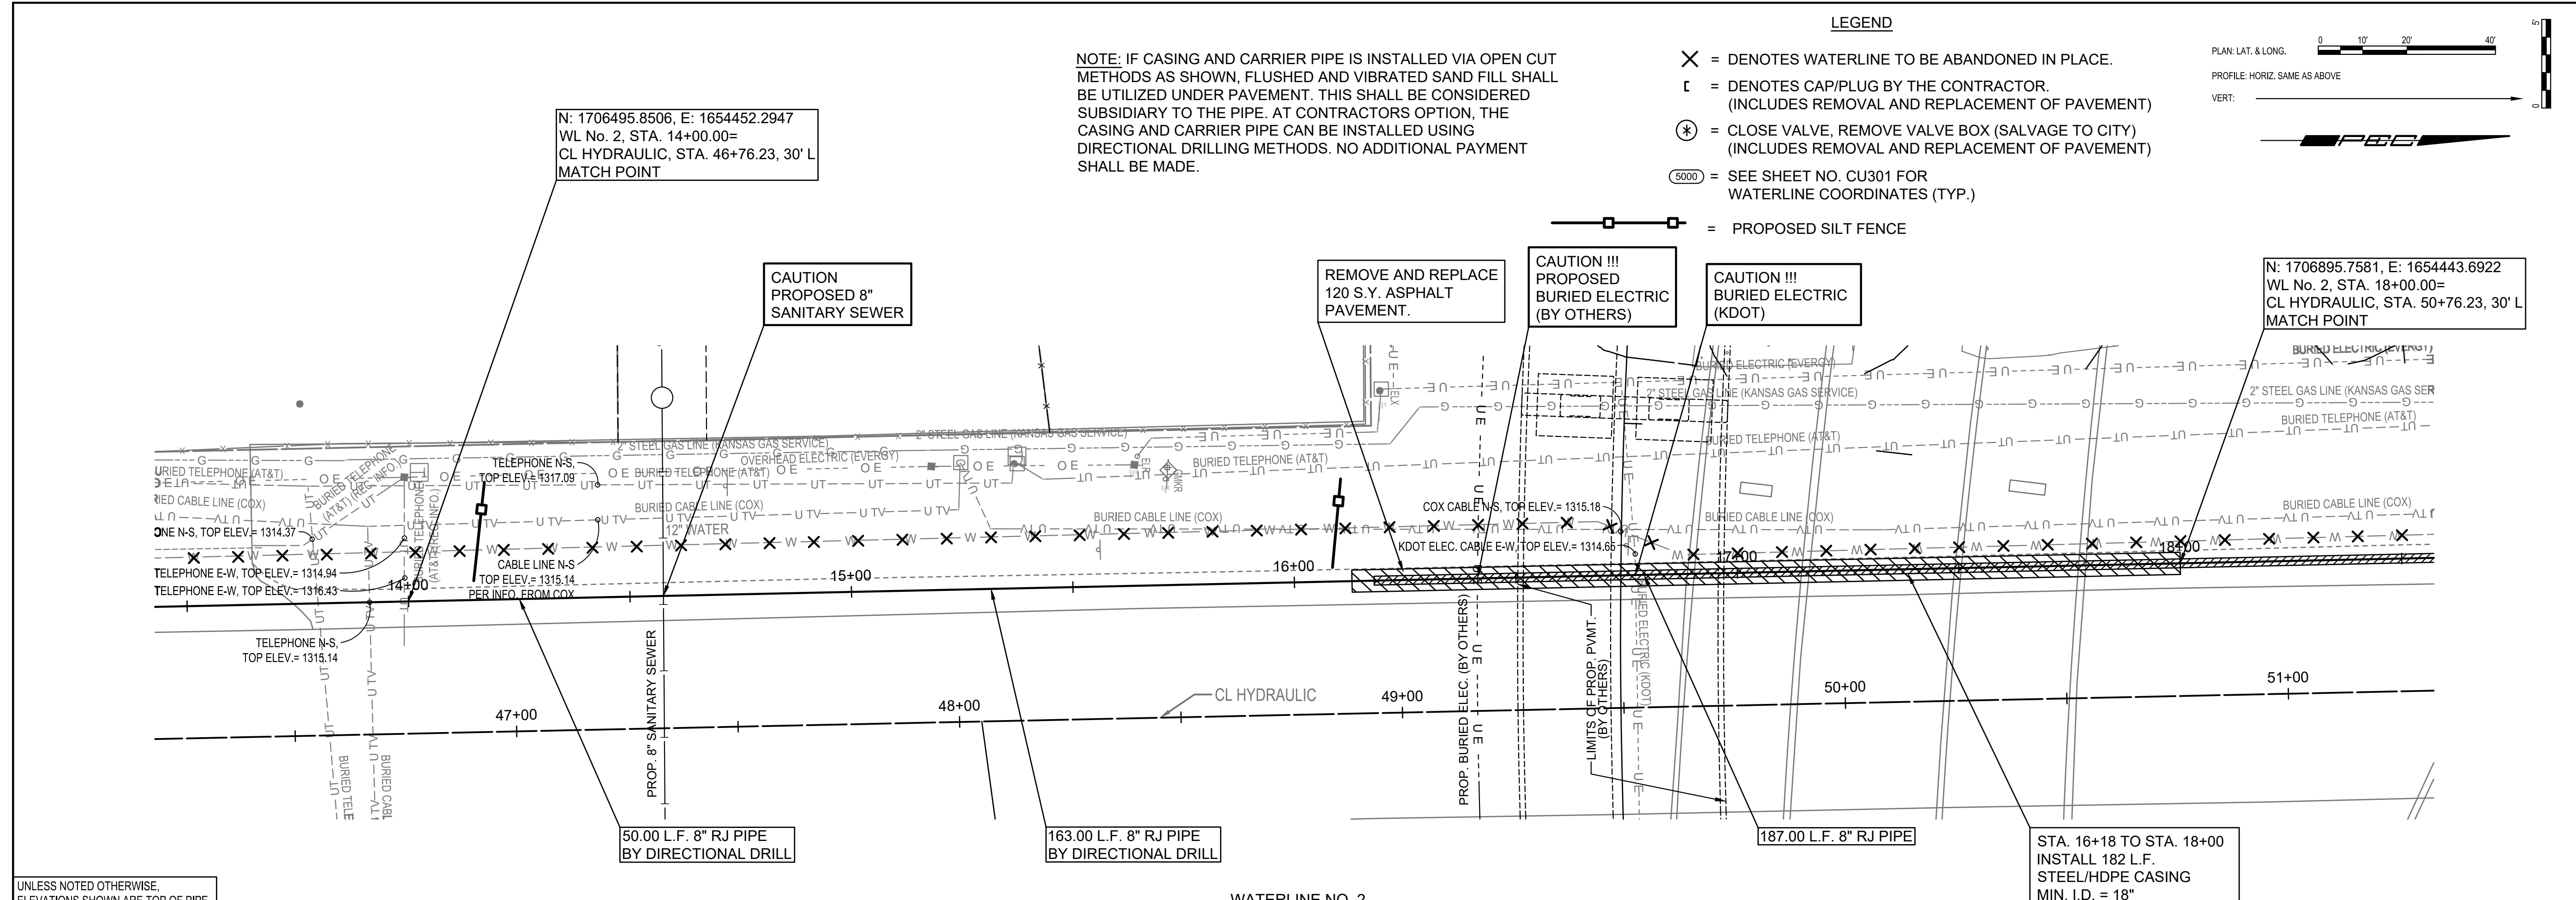

SANITARY SEWER AND WATERLINE IMPROVEMENTS
 TO SERVE
NORTH JUNCTION UTILITY RELOCATION
 GARY JANZEN, P.E. - CITY ENGINEER
 SS: CITY OF WICHITA PROJ. NO. 468-2021-002929
 WL: CITY OF WICHITA PROJ. NO. 448-2021-034139

Issue:	
JOB NO.	35-210253-000-0042
DATE	01 JUNE 2021
PM	TBK
DESIGNED BY	TBK
DRAWN BY	KTD
CHECKED BY	RWG
WATERLINE NO. 2	
CU305	