

J:\PROJECTS\2020\201010708\_MPH\_119THAND37TH DEVELOPMENT SERVICES\02788 CAD\SHITS\05 CIVIL\WTRPH\1207094-05-201.DWG  
 PLOTDATE: Friday, November 04, 2022 @ 09:32AM




WATER DISTRIBUTION PLANS FOR  
**ARVADA ADDITION**  
 PHASE 1

©2022  
 MKEC Engineering  
 All Rights Reserved  
 www.mkec.com  
 These drawings and their contents, including, but not limited to, all concepts, designs, & ideas are the exclusive property of MKEC Engineering (MKEC), and may not be used or reproduced in any way without the express consent of MKEC.

**WTR LINE 2 & LINE 3**

PROJECT NO.	448-2022-024786	
DATE	NOV 2022	
SCALE	1"=40'	
DESIGNED	DRAWN	CHECKED
SPE	LM	SPE

NO.	REVISION	DATE
SHEET NO.		
06 OF 17		

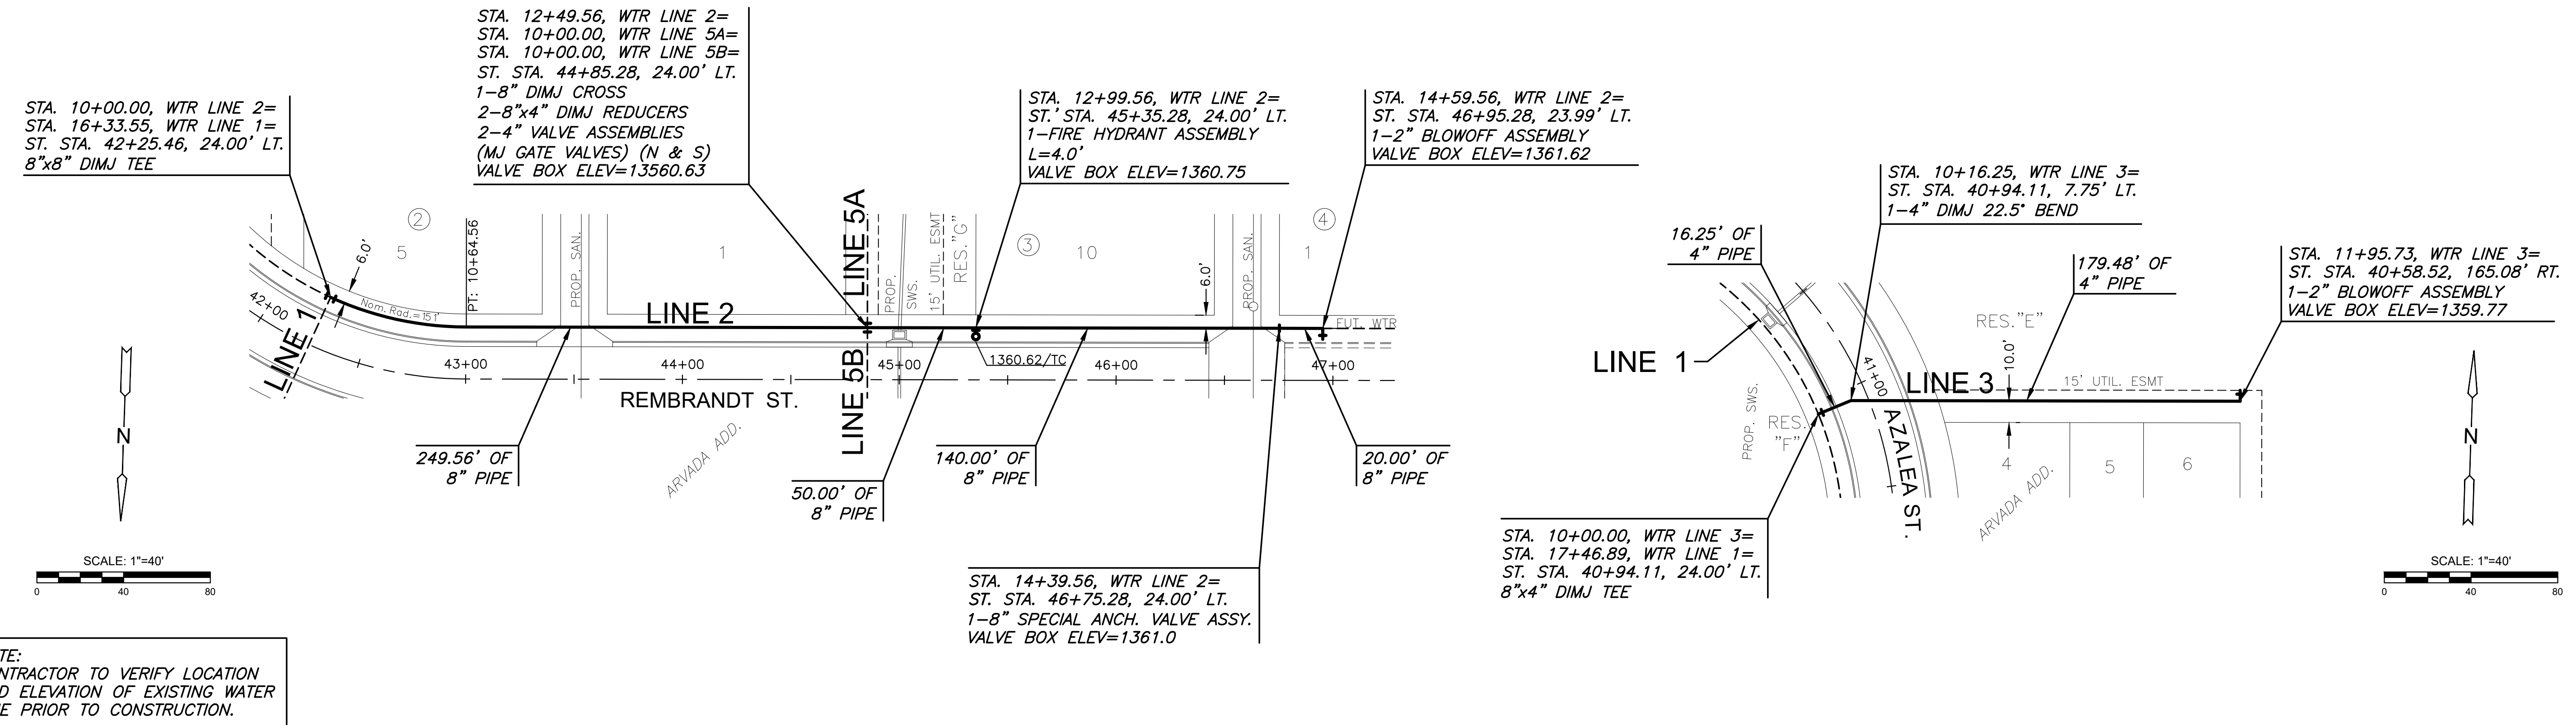

NOTE:  
 CONTRACTOR TO VERIFY LOCATION AND ELEVATION OF EXISTING WATER LINE PRIOR TO CONSTRUCTION.

