

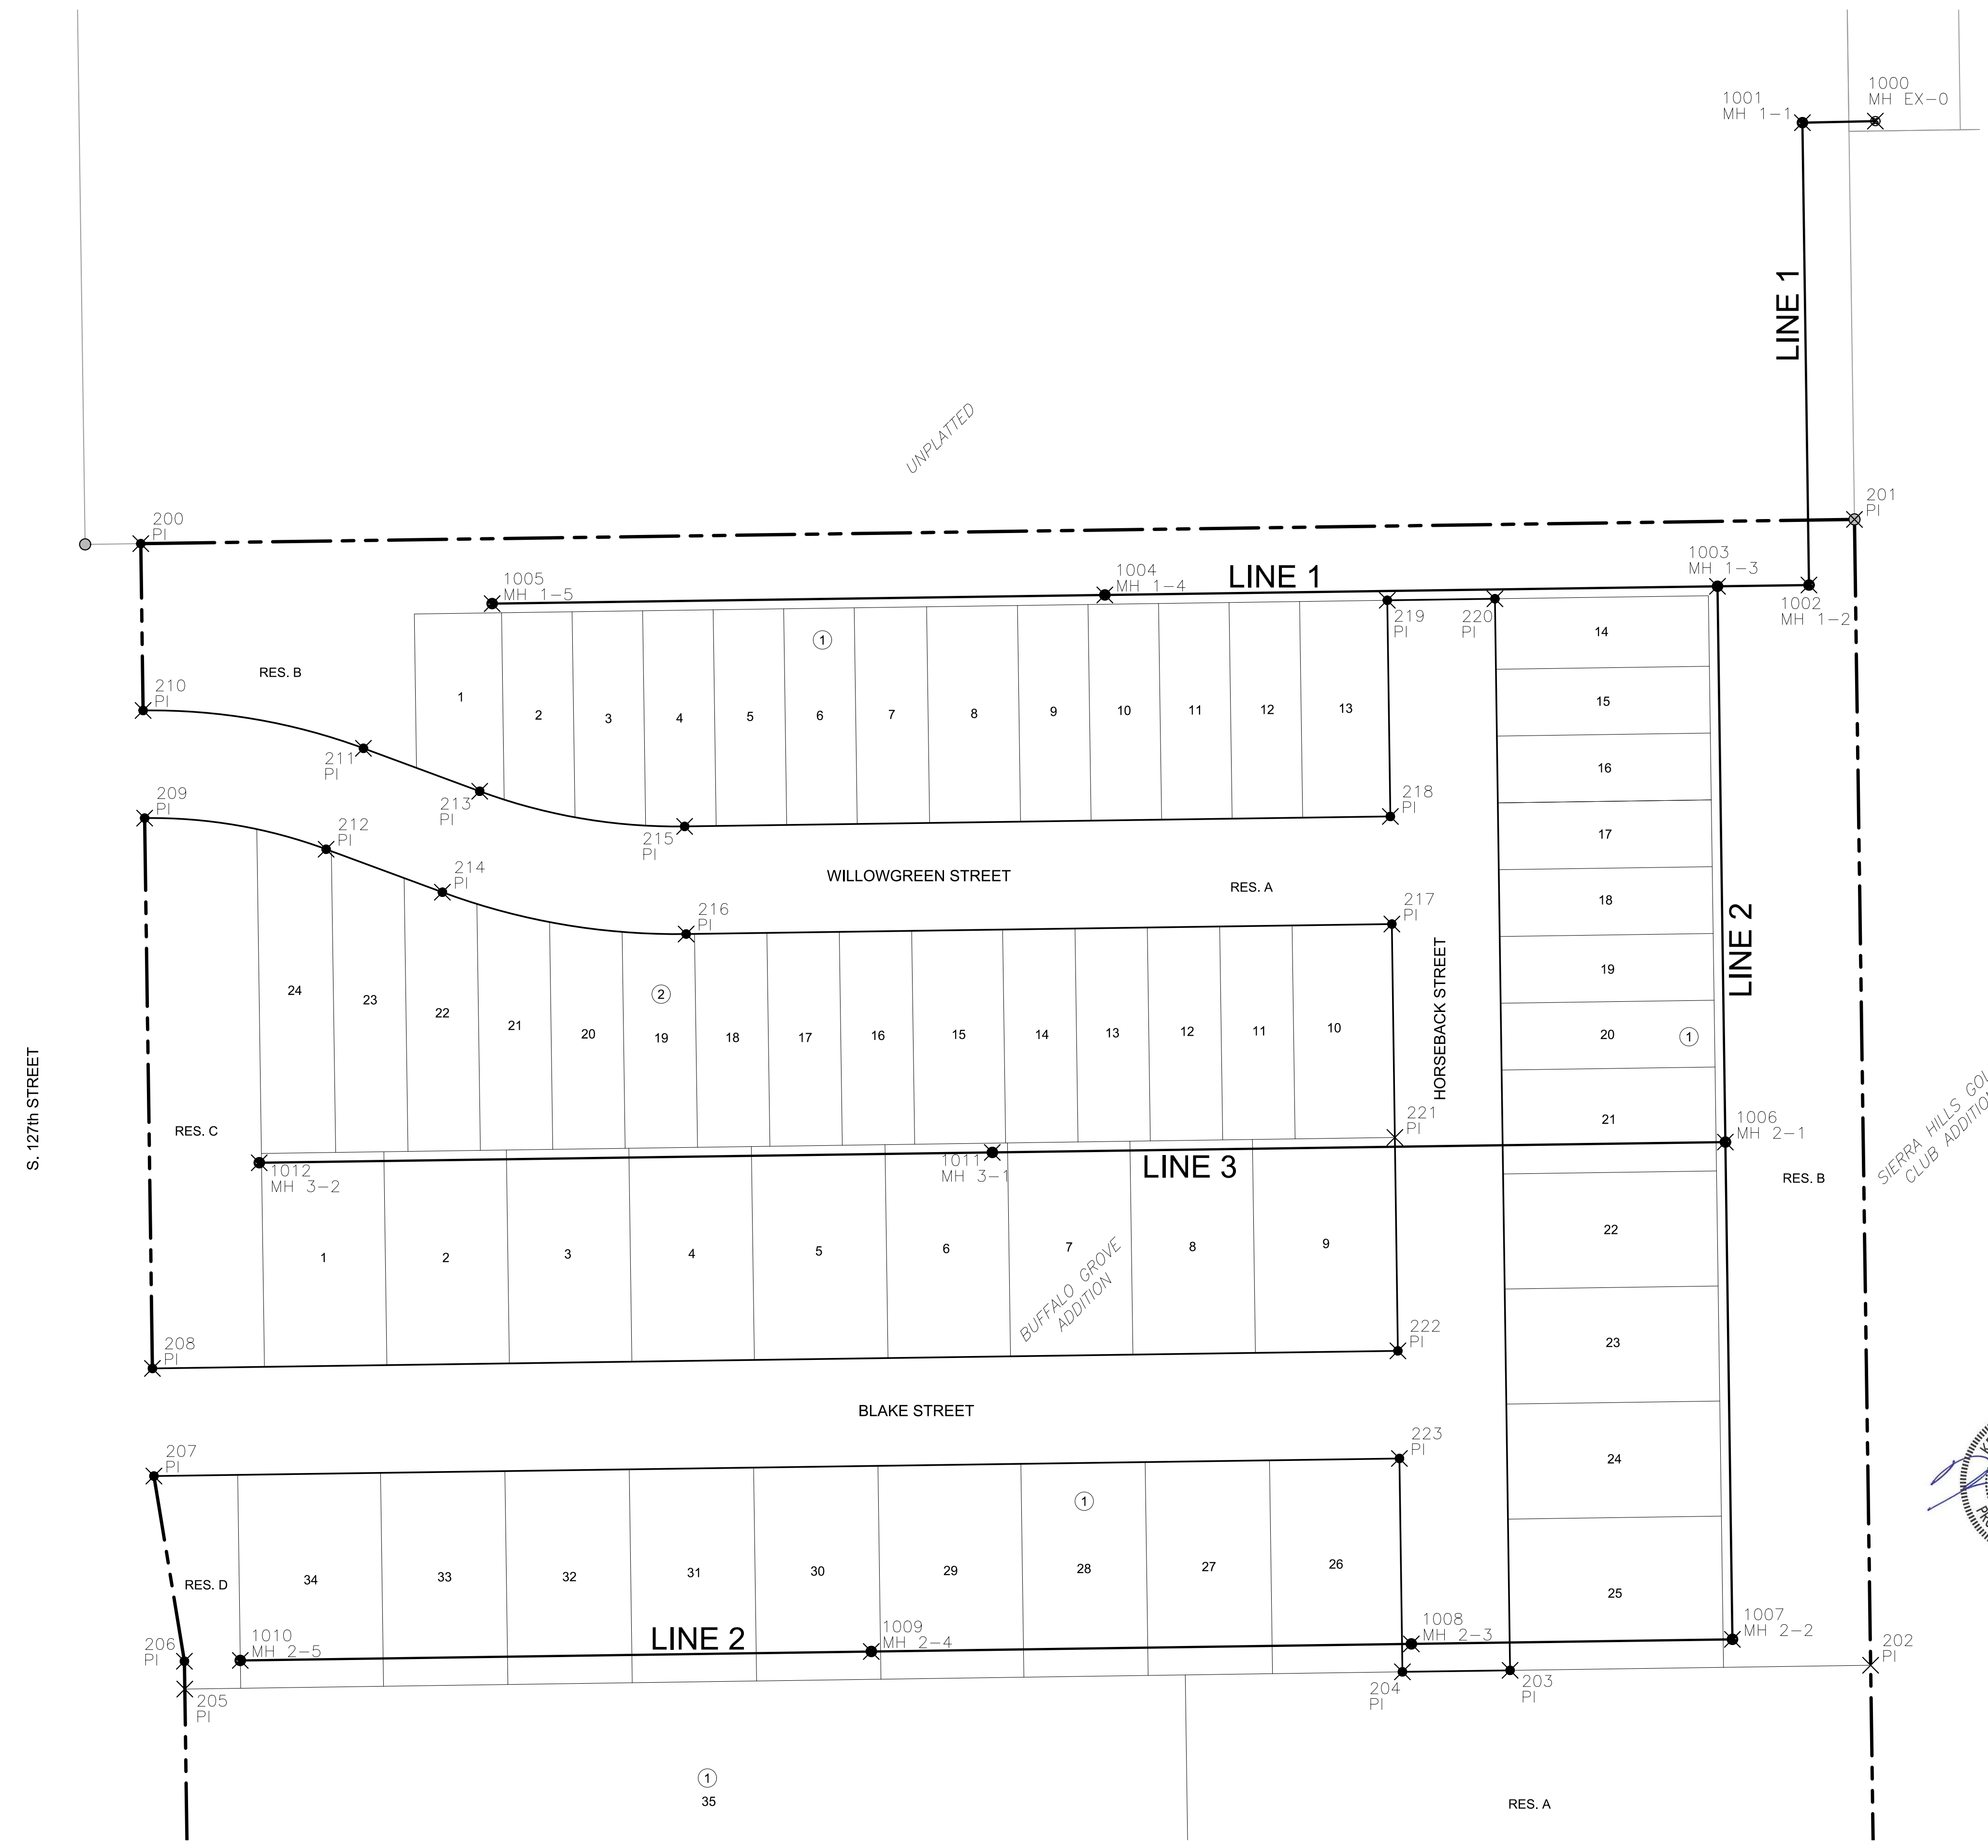


J:\PROJECTS\2020\2001010706_SCHROEDER_127TH AND PAWNEE\00_20706 CAD\SHS\05 CIVIL\SAN\20706_SAN_BUBBLE_MAP.DWG
 PLOTTED: Thursday, November 10, 2022 @ 09:35AM

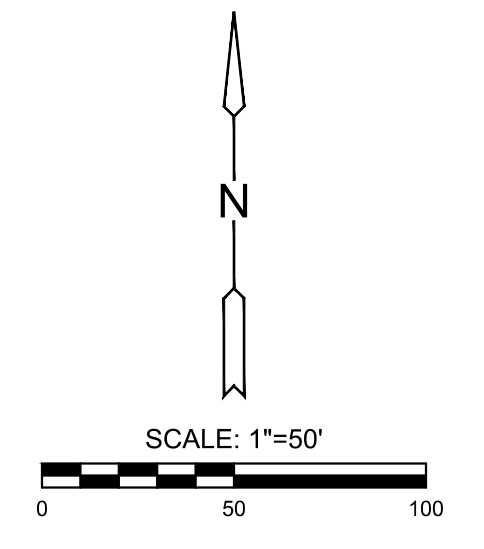

SANITARY POINTS			
Point #	Northing	Easting	Desc.
1000	1674459.34	1692903.31	MH EX-0
1001	1674458.51	1692864.03	MH 1-1
1002	1674209.36	1692867.55	MH 1-2
1003	1674208.67	1692818.28	MH 1-3
1004	1674204.00	1692488.18	MH 1-4
1005	1674199.34	1692158.08	MH 1-5
1006	1673909.20	1692822.51	MH 2-1
1007	1673641.22	1692826.29	MH 2-2
1008	1673638.78	1692653.31	MH 2-3
1009	1673634.67	1692362.34	MH 2-4
1010	1673629.87	1692022.37	MH 2-5
1011	1673903.62	1692427.55	MH 3-1
1012	1673898.04	1692032.59	MH 3-2

PLAT POINTS			
Point #	Northing	Easting	Desc.
200	1674231.67	1691968.77	PI
201	1674244.71	1692892.05	PI
202	1673627.27	1692900.78	PI
203	1673624.53	1692706.52	PI
204	1673623.71	1692648.52	PI
205	1673614.44	1691992.49	PI
206	1673629.44	1691992.27	PI
207	1673729.22	1691975.86	PI
208	1673787.21	1691975.04	PI
209	1674083.77	1691970.85	PI
210	1674141.76	1691970.04	PI
211	1674121.39	1692088.74	PI
212	1674066.99	1692068.63	PI
213	1674098.24	1692151.38	PI
214	1674043.84	1692131.27	PI
215	1674079.29	1692261.79	PI
216	1674021.30	1692262.61	PI
217	1674026.67	1692642.83	PI
218	1674084.66	1692642.01	PI
219	1674201.15	1692640.37	PI
220	1674201.97	1692698.36	PI
221	1673911.68	1692644.46	PI
222	1673796.69	1692646.08	PI
223	1673738.70	1692646.90	PI

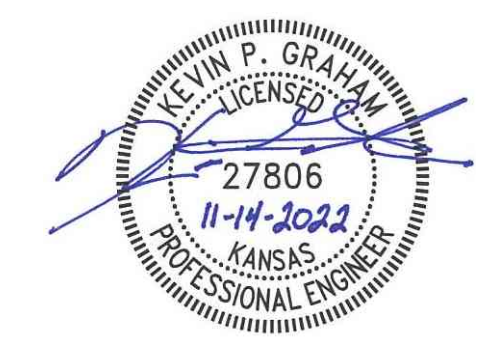

BENCHMARKS

BM & CP-100
 N:1673873.821 E:1691836.443 EL:1356.26
 MAG NAIL SET IN A FOUND SQUARE CUT ON SOUTH
 END OF WEIR WALL, 57' NORTH AND 77' WEST OF THE
 CENTERLINE OF 127TH ST. E. & PAWNEE

 CP-101
 N:1674242.41 E:1691958.454 EL:1353.155
 5/8" REBAR WITH ALUMINUM CONTROL CAP

DATUM

The Horizontal Datum is based on the Kansas Coordinate System of 1983,
 NAD83(2011), EPOCH 2010.0000, South Zone. Coordinates shown have
 been modified to the ground using a combined adjustment factor of
 1.0001200144. State Plane coordinates can be calculated by multiplying
 the shown values by 0.99988.

 All elevations shown are based on the NAVD 88 vertical datum, Geoid12b.



SANITARY SEWER PLANS FOR
BUFFALO GROVE ADDITION
 WICHITA, KANSAS

©2022
 MKEC Engineering
 All Rights Reserved
 www.mkec.com
 These drawings and their contents,
 including, but not limited to, all concepts,
 designs, & ideas are the exclusive
 property of MKEC Engineering (MKEC),
 and may not be used or reproduced in any
 way without the express consent of MKEC.

BUBBLE MAP

PROJECT NO.	468-2022-026702
DATE	NOV 2022
SCALE	1" = 50'
DESIGNED	KPG
DRAWN	MKEC
CHECKED	KPG

NO.	REVISION	DATE