
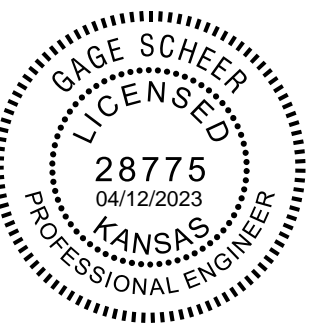


SAVED 4/7/2023 8:40:59 AM BY KURTIS DEKAT  
 PLOTTED 4/12/2023 12:04:46 PM BY KURTIS DEKAT  
 U:\WICHITA-CIVIL\2021\1210255\002\PEC\DRAWINGS\PHASE 1\210255-002-C-003.DWG

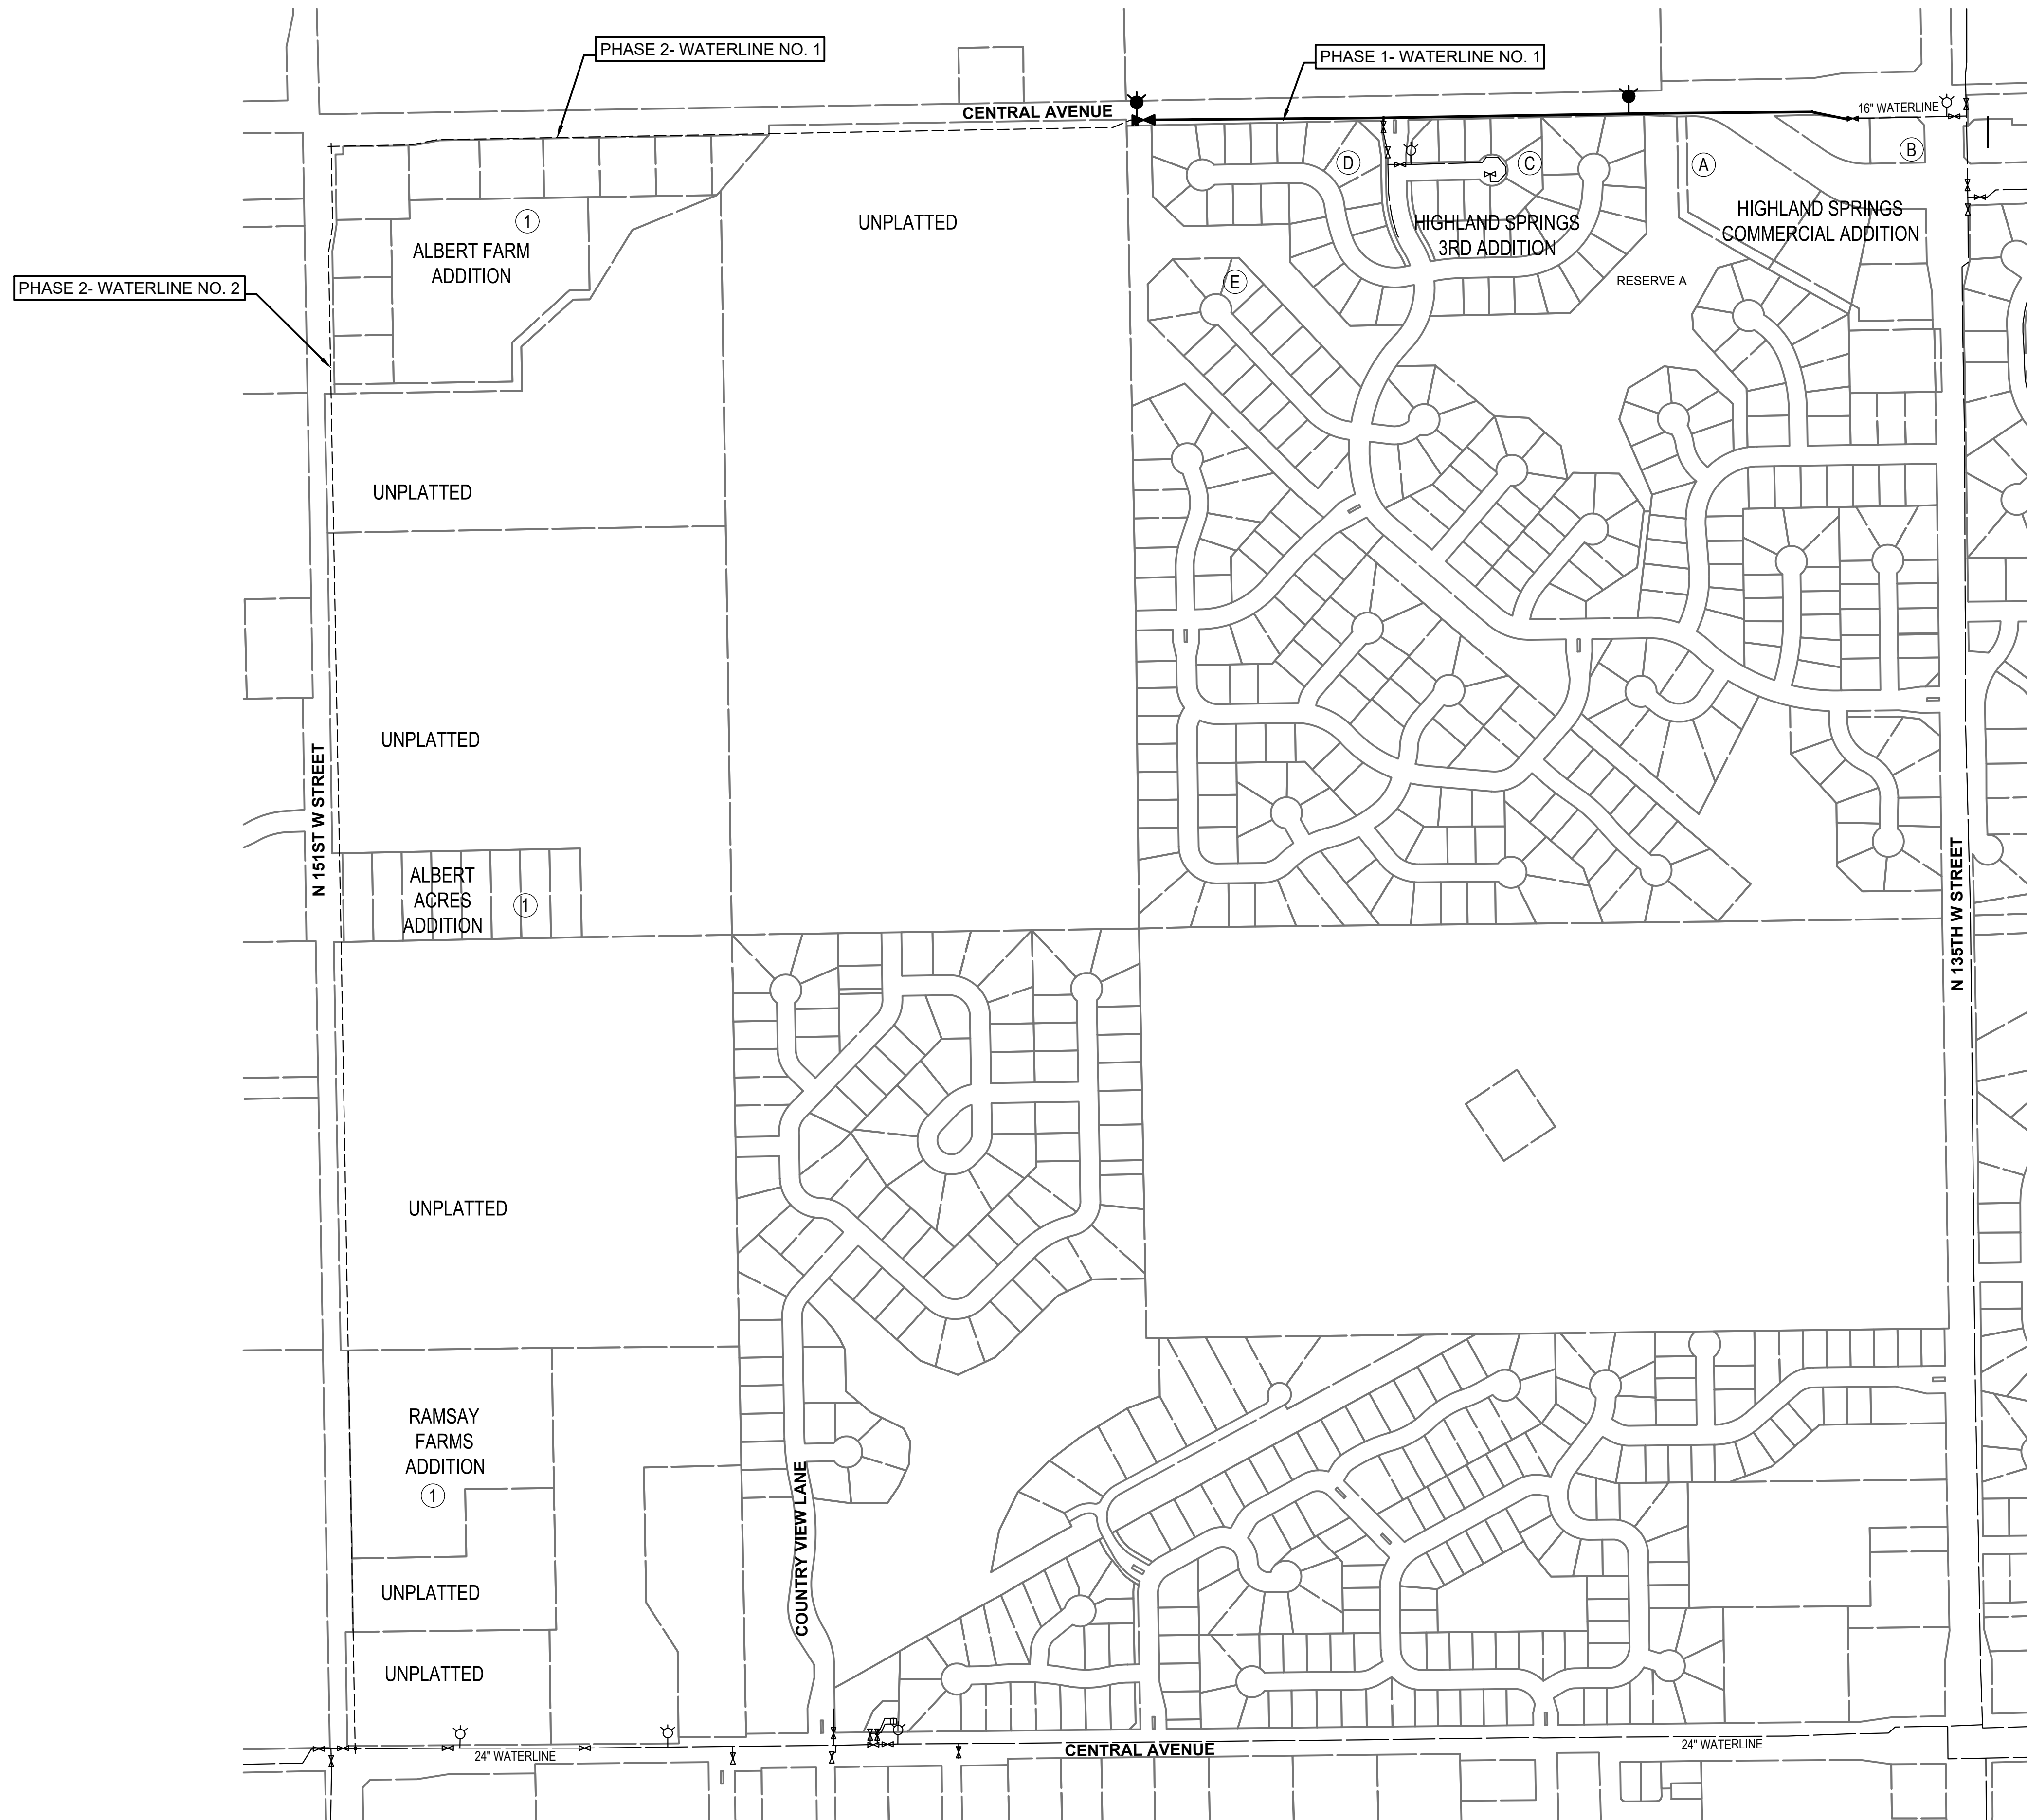

**CENTRAL AVENUE AND 151ST STREET  
 WATERLINE IMPROVEMENTS**  
**PHASE 1 - ALONG CENTRAL AVE,  
 (WEST OF N 135TH W ST.)**  
 PAUL GUNZELMAN, P.E. - INTERIM CITY ENGINEER  
 CITY OF WICHITA PROJECT NO. 448-2020-033962

Issue:	
JOB NO.	35-210255-002-0042
DATE	MARCH 2023
PM	TBK
DESIGNED BY	REW
DRAWN BY	KTD
CHECKED BY	TBK

OVERALL KEY MAP

C-003