
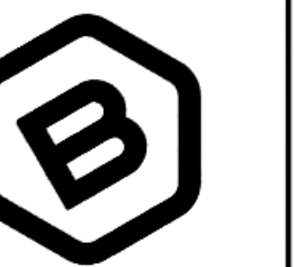
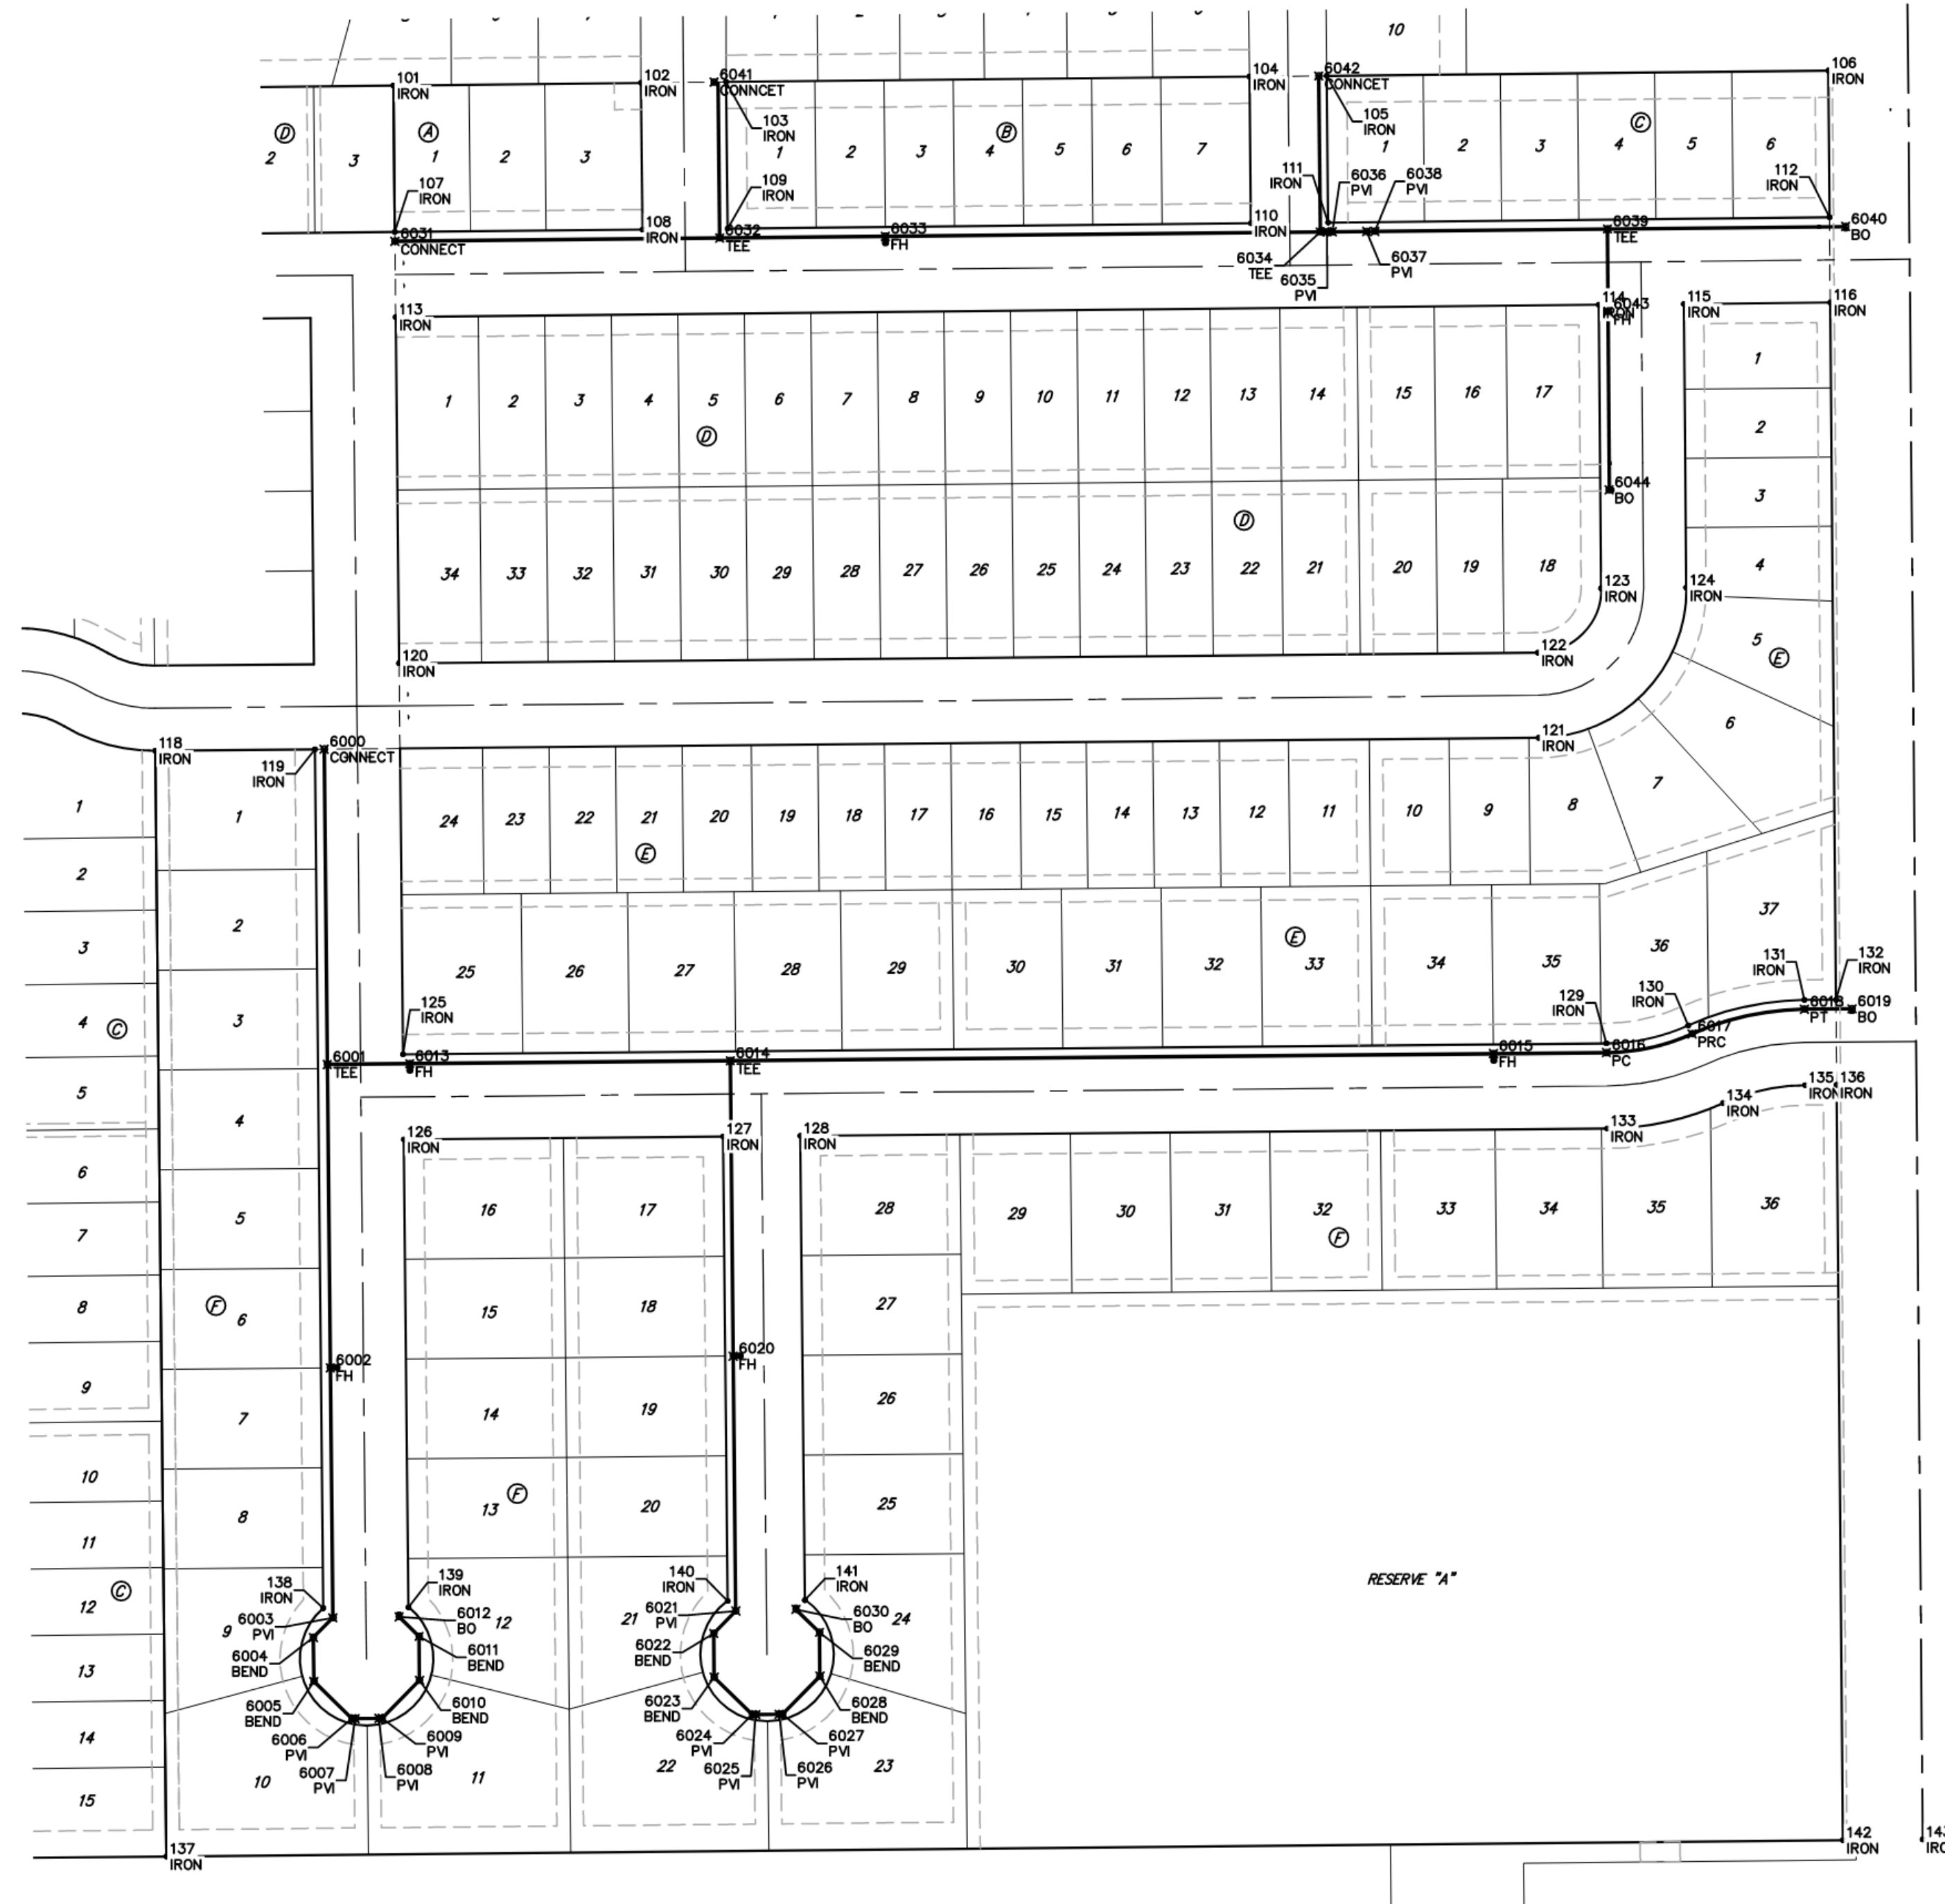


BENCHMARKS:
BM-1#
 SQUARE CUT ON TOP OF CURB 119.3± N.
 & 6.4± W. OF SE. COR. LOT 7, BLOCK 2,
 TURTLE RUN 3RD ADDITION.
 ELEV. = 1390.32 NAVD88

BM-2#
 SQUARE CUT ON TOP OF CURB 118.4± N.
 OF SE. COR. LOT 6, BLOCK 2, TURTLE
 RUN 2ND ADDITION.
 ELEV. = 1391.04 NAVD88

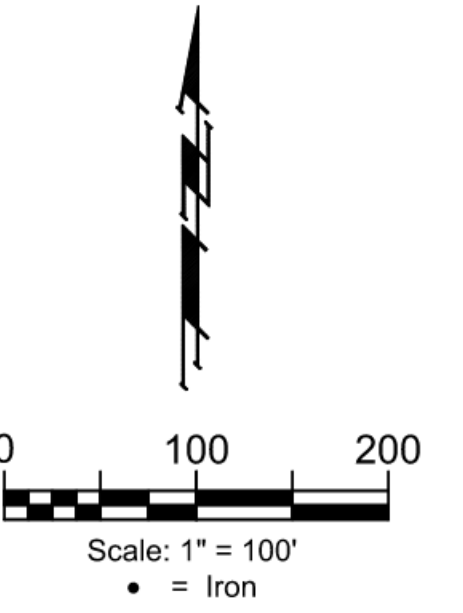

**BAUGHMAN
 COMPANY**

315 Ellis St.
 Wichita, KS 67211
 316-262-7271
 BaughmanCo.com

TOWNE PARC 10TH
 ADDITION

COORDINATES

WATER DISTRIBUTION
 SYSTEM

PROJECT NUMBER:
 448-2023-005530

DESIGN: AEG DRAWN: CDW

DATE: June 12, 2023

SHEET OF
18 19