
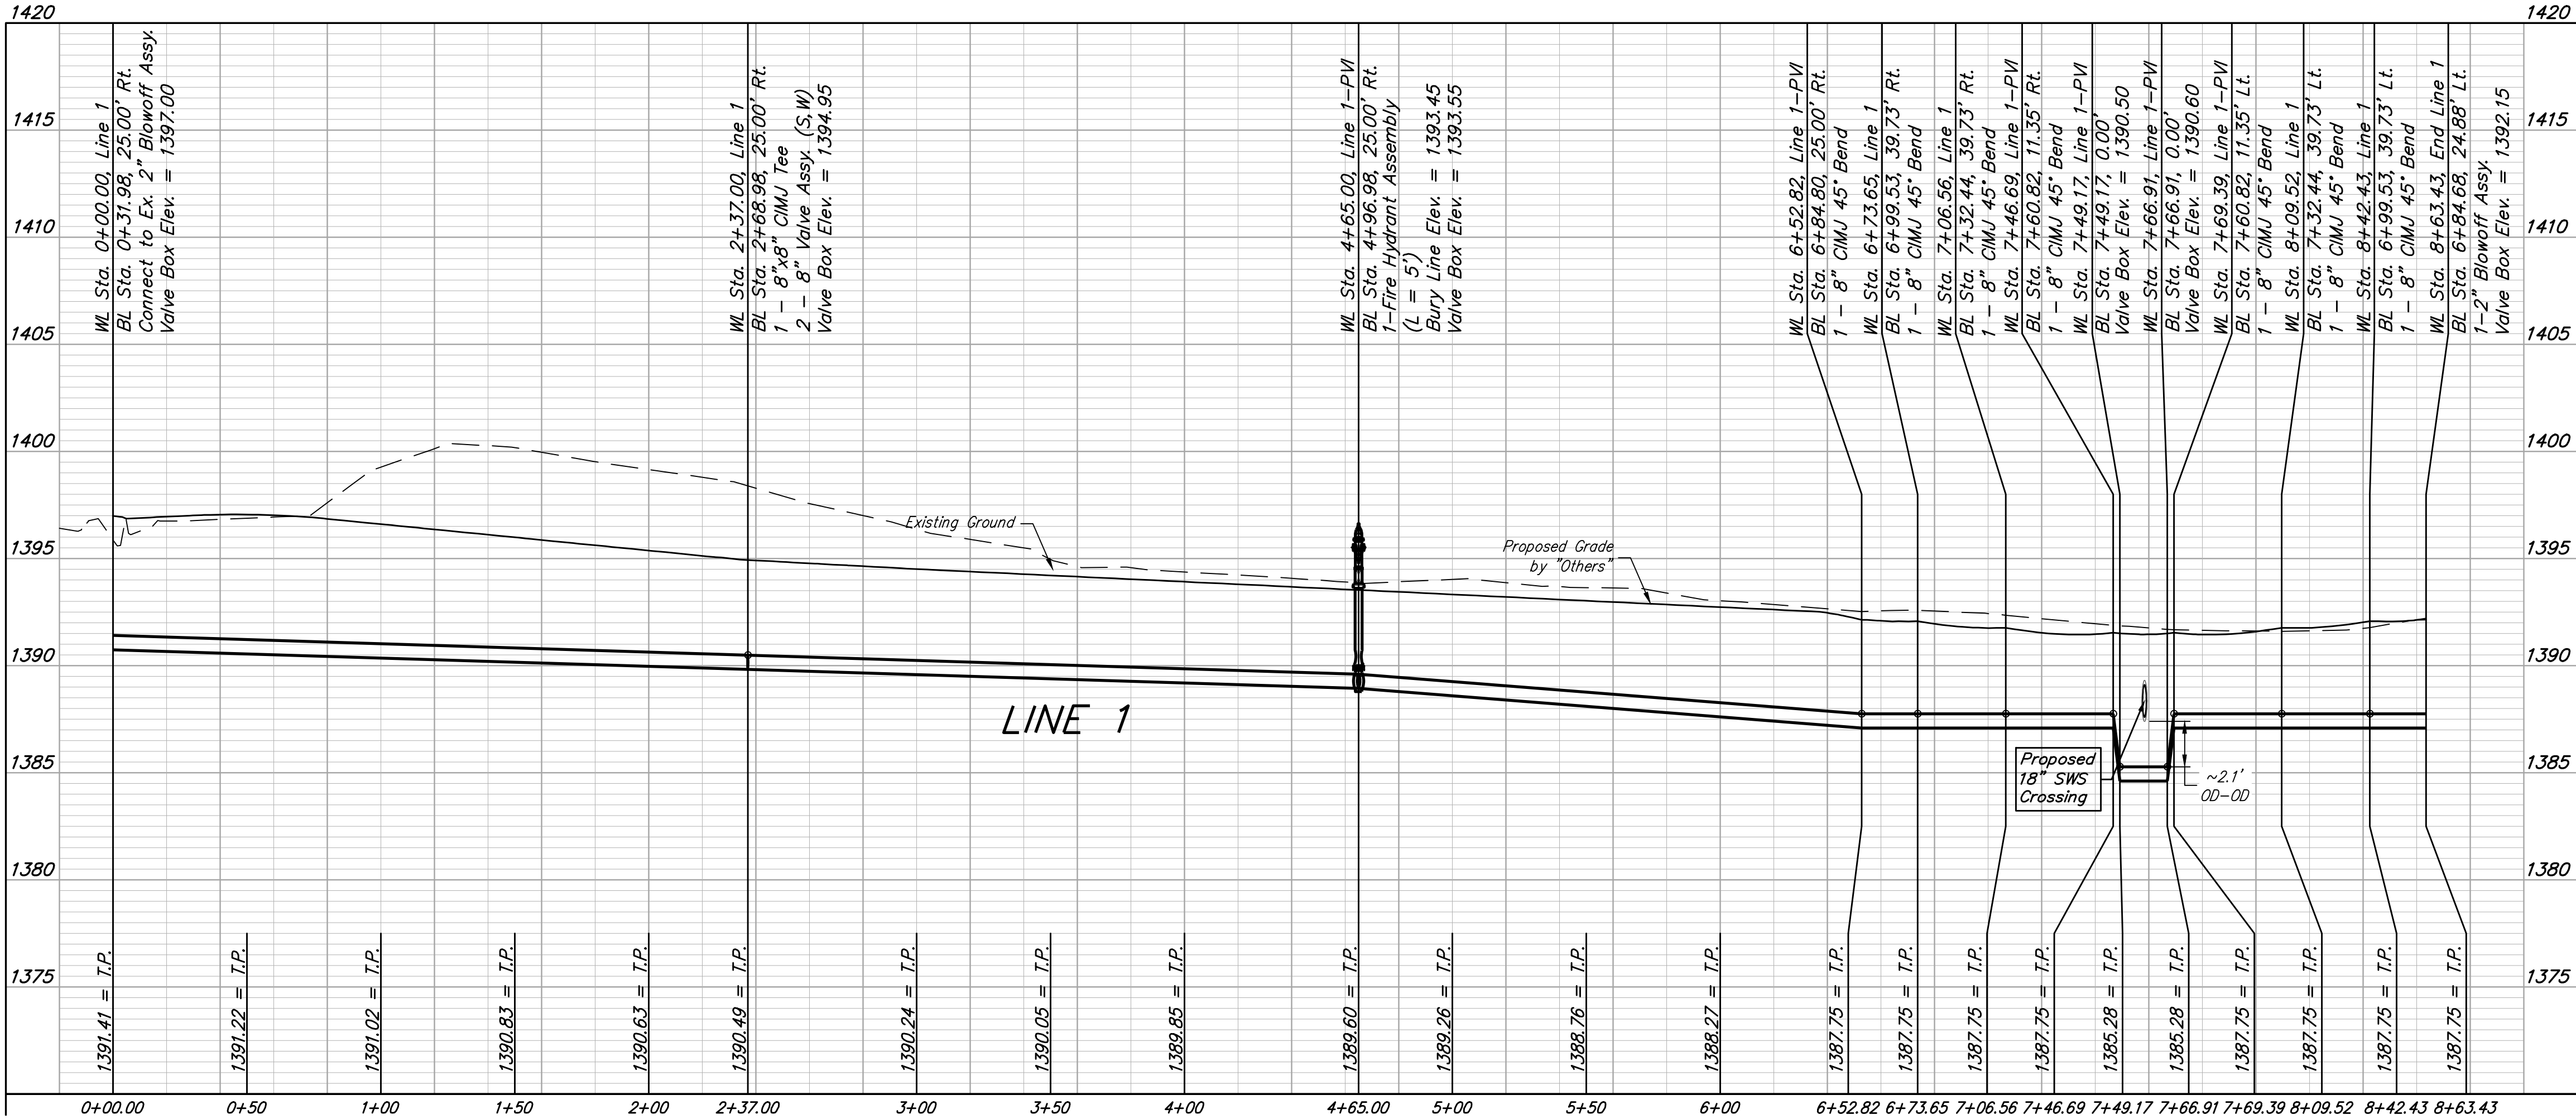
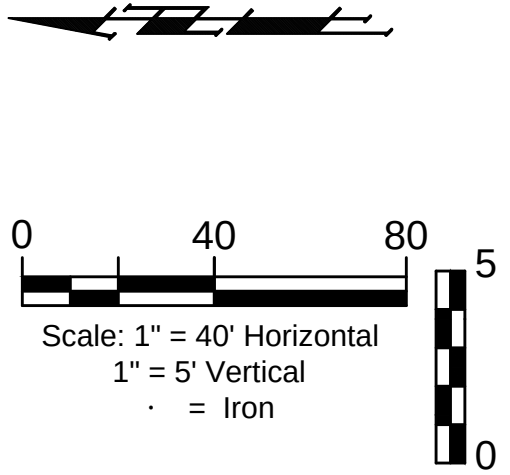


BENCHMARKS:
BM-1#
SQUARE CUT ON TOP OF CURB 119.3'± N.
& 6.4'± W. OF SE. COR., LOT 7, BLOCK 2,
TURTLE RUN 3RD ADDITION.
ELEV. = 1390.32 NAVD88
BM-2#
SQUARE CUT ON TOP OF CURB 118.4'± N.
OF SE. COR., LOT 6, BLOCK 2, TURTLE
RUN 2ND ADDITION.
ELEV. = 1391.04 NAVD88

TOWNE PARC 10TH ADDITION

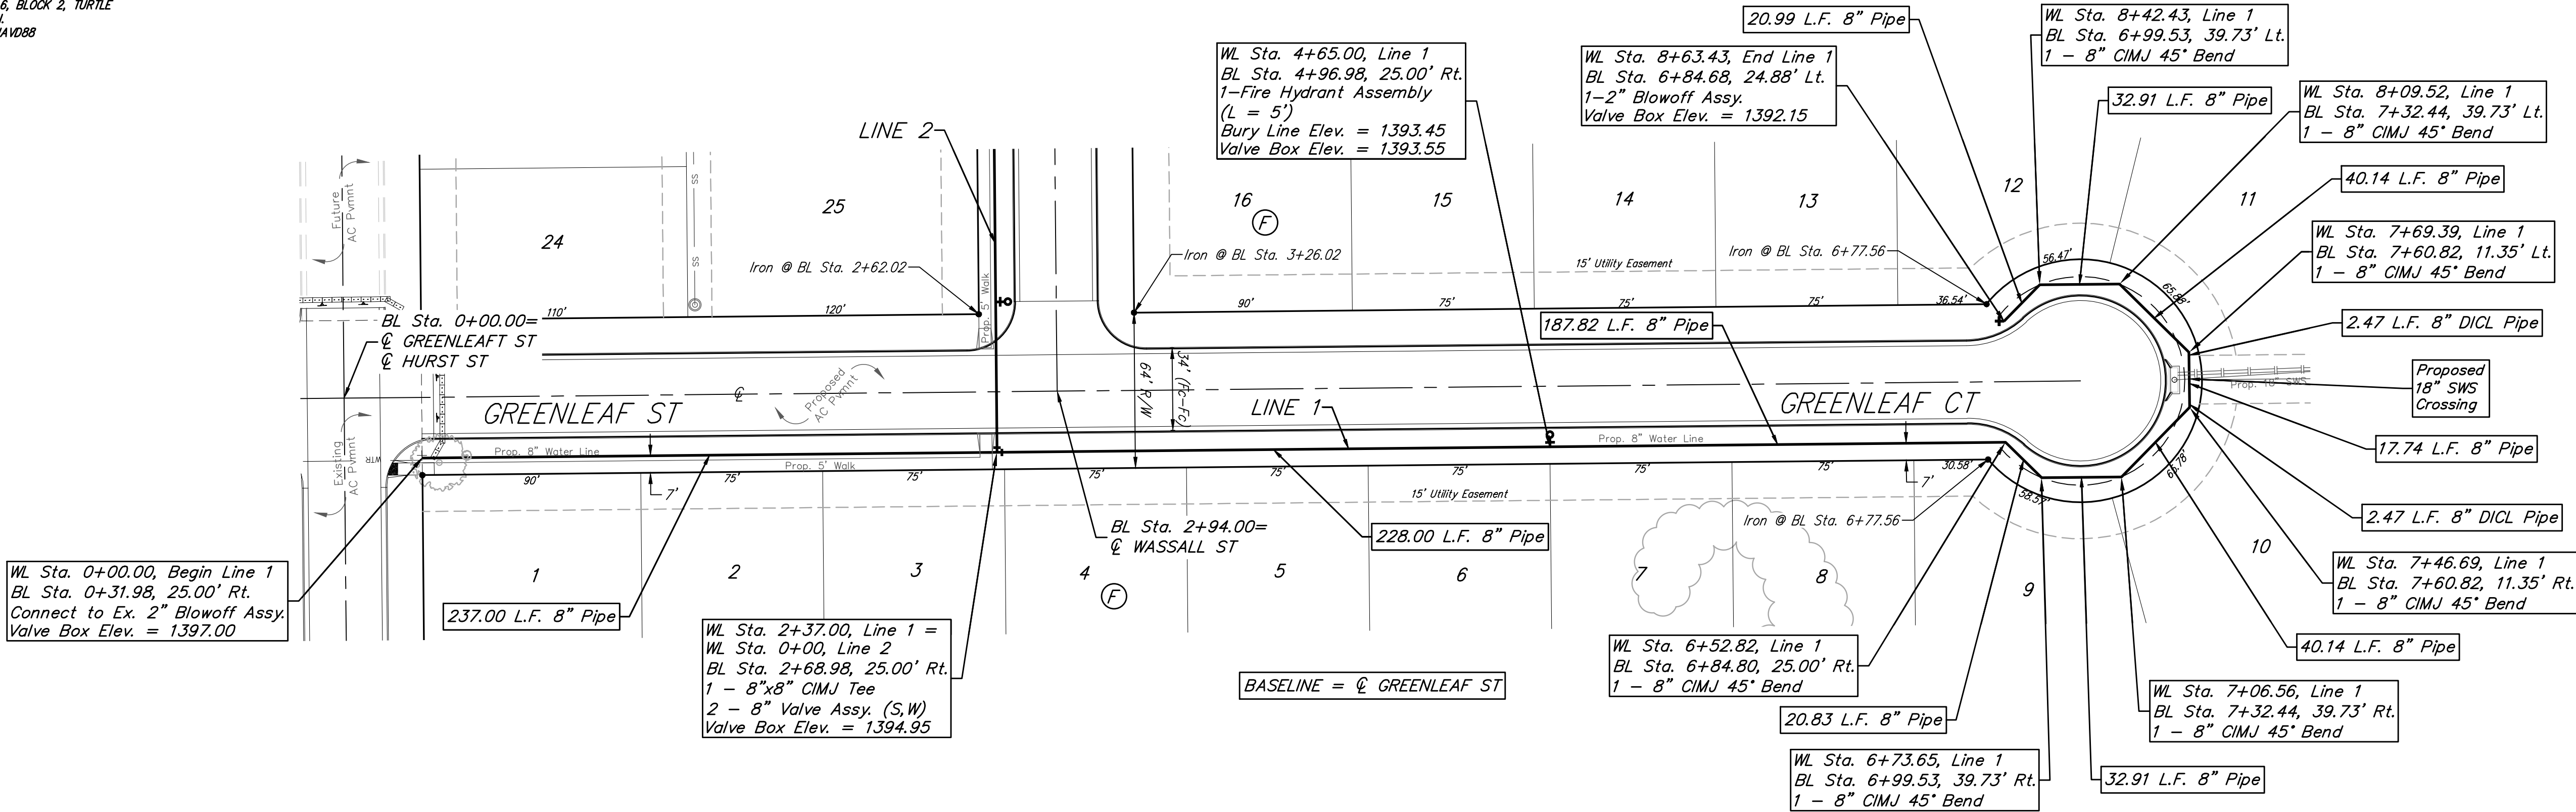

BRENT WOOTEN
LICENSED
8470
06/12/2023
KANSAS
PROFESSIONAL ENGINEER

BAUGHMAN
COMPANY

315 Ellis St.
Wichita, KS 67211
316-262-7271
BaughmanCo.com

TOWNE PARC 10TH
ADDITION

LINE 1

WATER DISTRIBUTION
SYSTEM

PROJECT NUMBER:
448-2023-005530

DESIGN: NBW DRAWN: JLD
DATE: June 12, 2023

SHEET OF
04 19

File: E:\Projects\Towne Parc 10th Addition, 22-01-P743\Engineering\PHASE 1\WTR_22-11-E354\WTR.dwg