
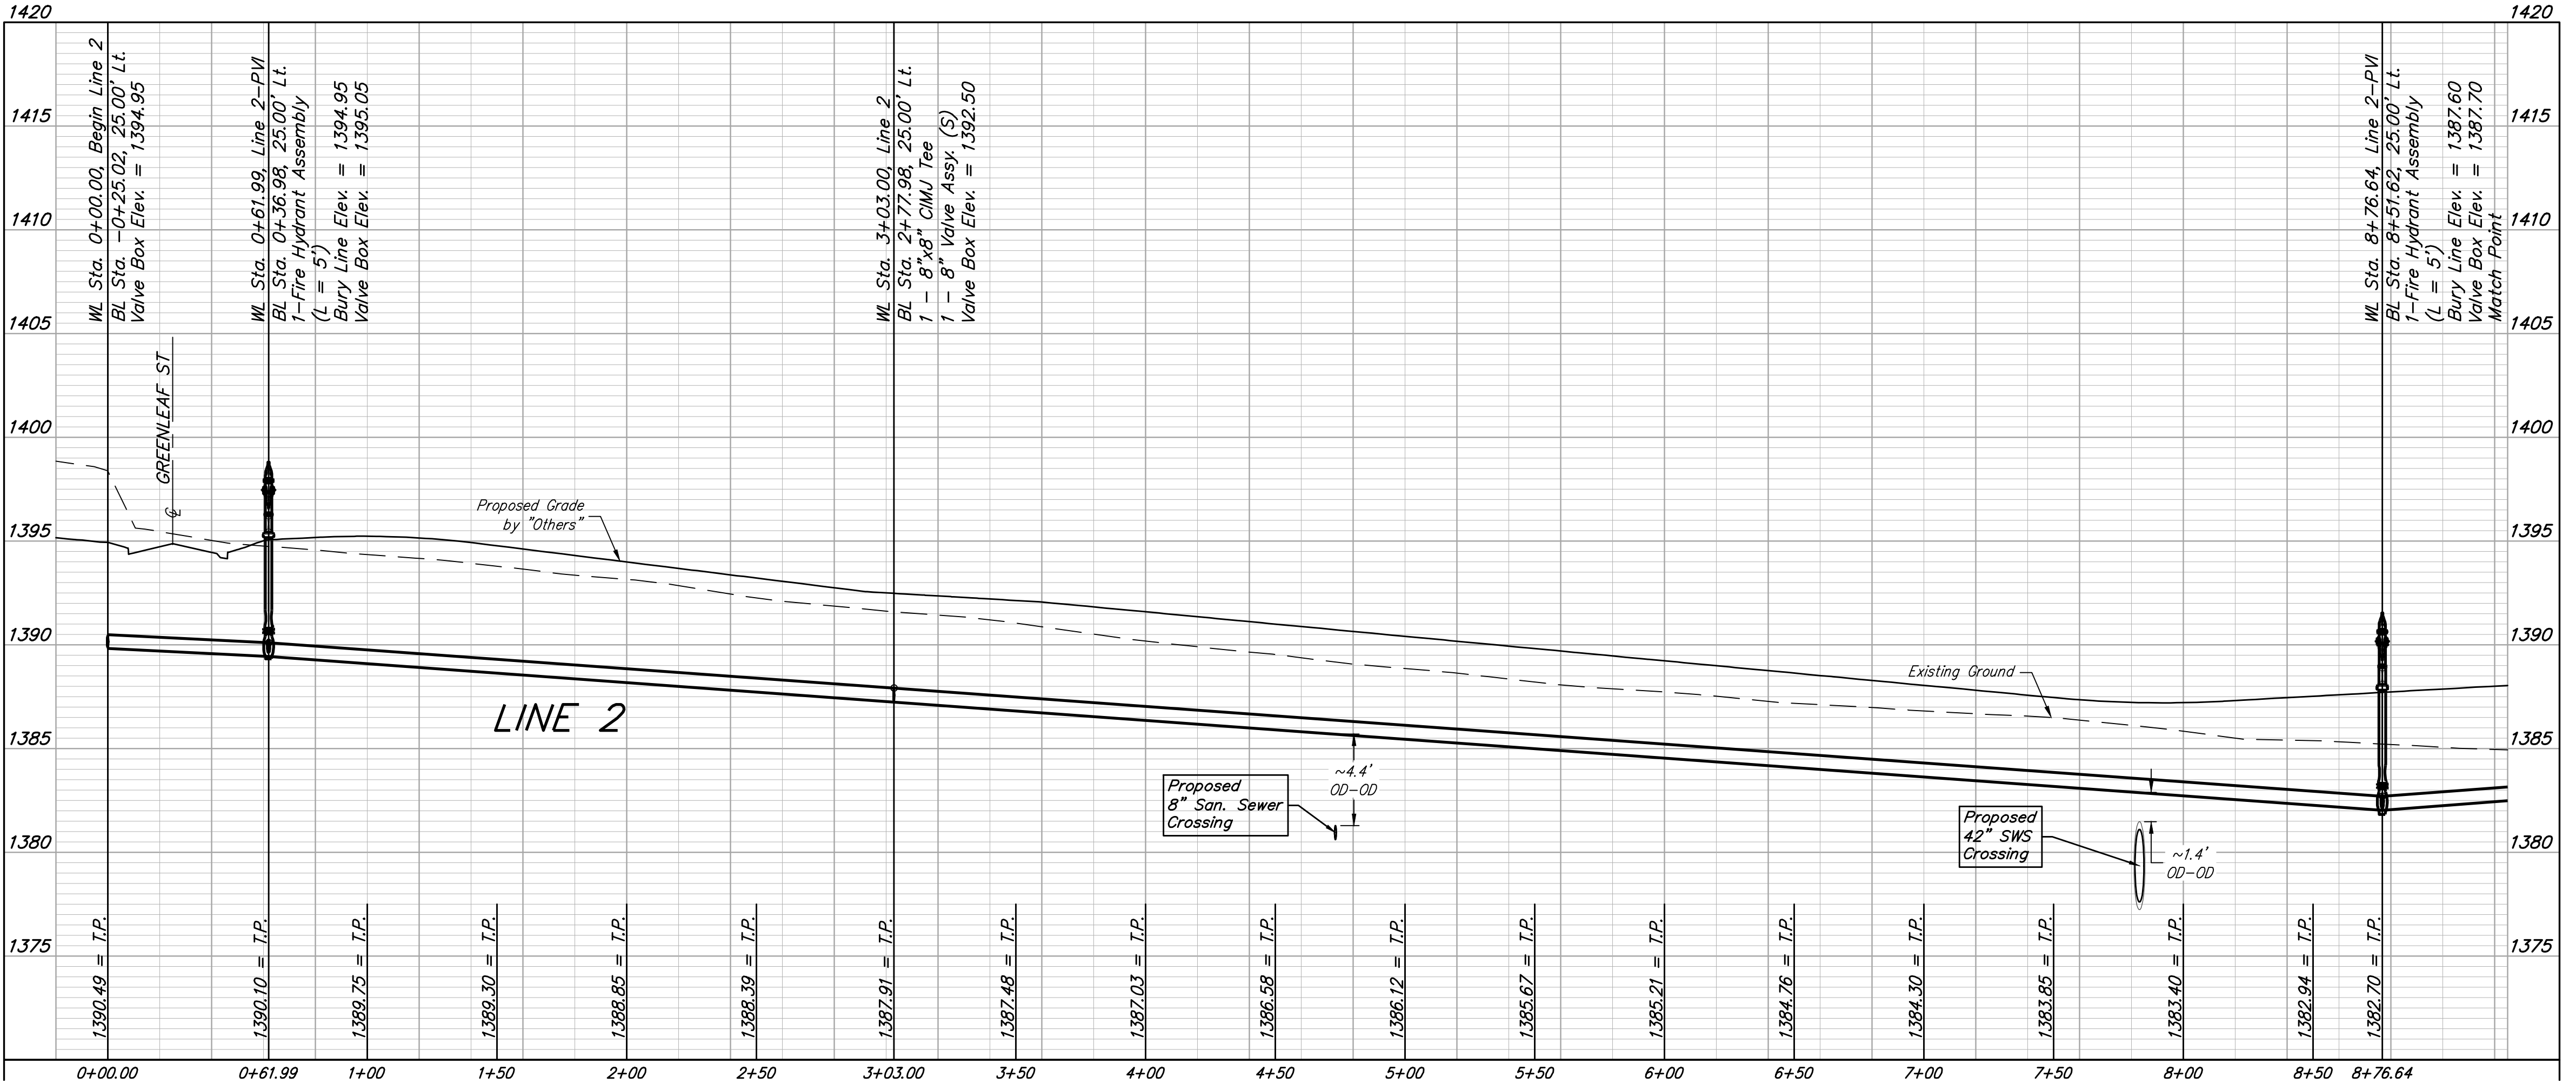
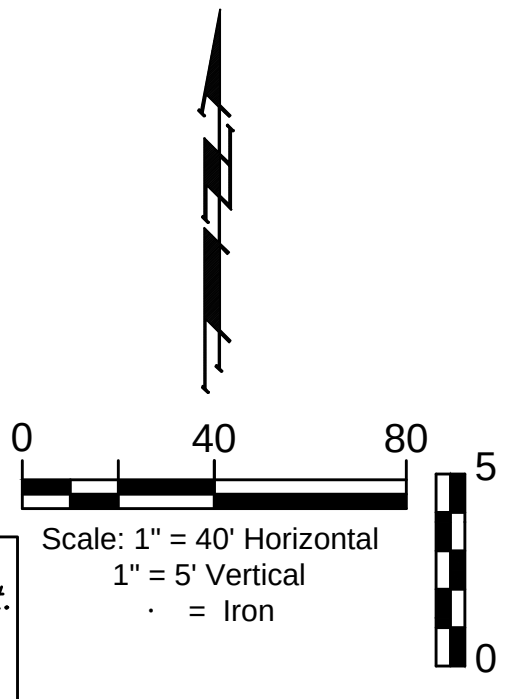


BENCHMARKS:
BM-1#
SQUARE CUT ON TOP OF CURB 119.3± N.
& 6.4± W. OF SE. COR., LOT 7, BLOCK 2,
TURTLE RUN 3RD ADDITION.
ELEV. = 1390.32 NAVD88

BM-2#
SQUARE CUT ON TOP OF CURB 118.4± N.
OF SE. COR., LOT 6, BLOCK 2, TURTLE
RUN 2ND ADDITION.
ELEV. = 1391.04 NAVD88

TOWNE PARC 10TH ADDITION

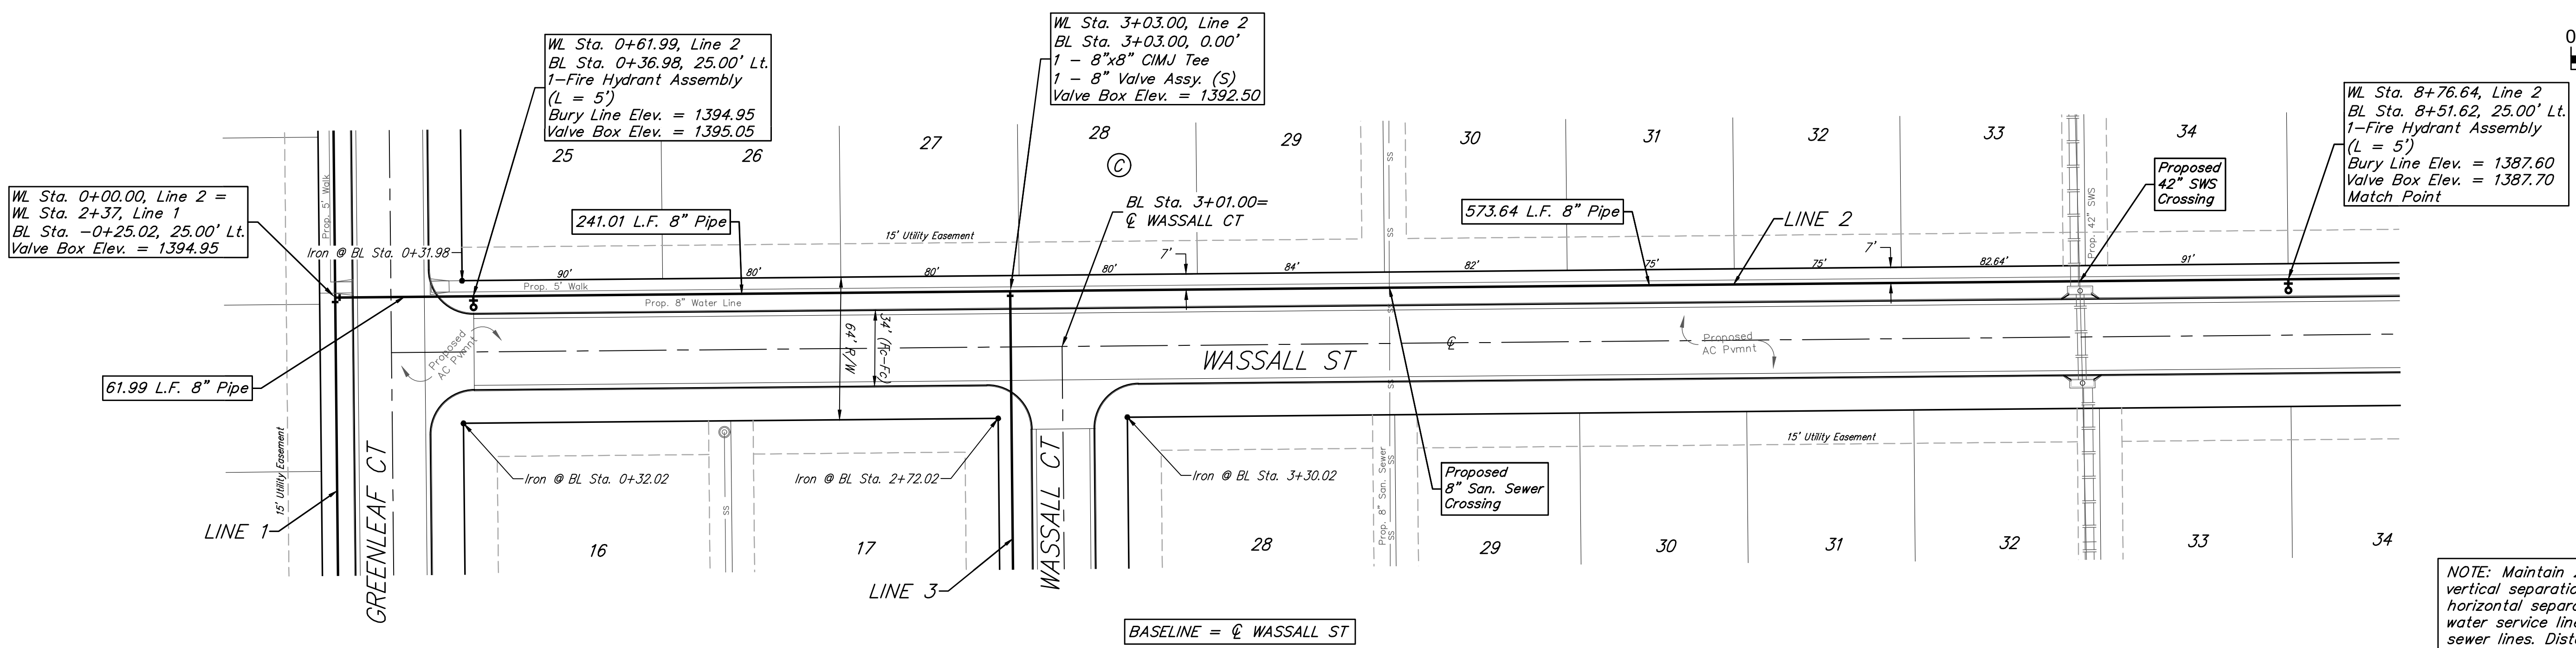

BAUGHMAN
COMPANY

315 Ellis St.
Wichita, KS 67211
316-262-7271
BaughmanCo.com

TOWNE PARC 10TH
ADDITION

LINE 2

WATER DISTRIBUTION
SYSTEM

PROJECT NUMBER:
448-2023-005530

DESIGN: NBW DRAWN: JLD

DATE: June 12, 2023

SHEET 05 OF 19

File: E:\Projects\Towne Parc 10th Addition, 22-01-P743\Engineering\PHASE 1\WTR, 22-11-E354\WTR.dwg