
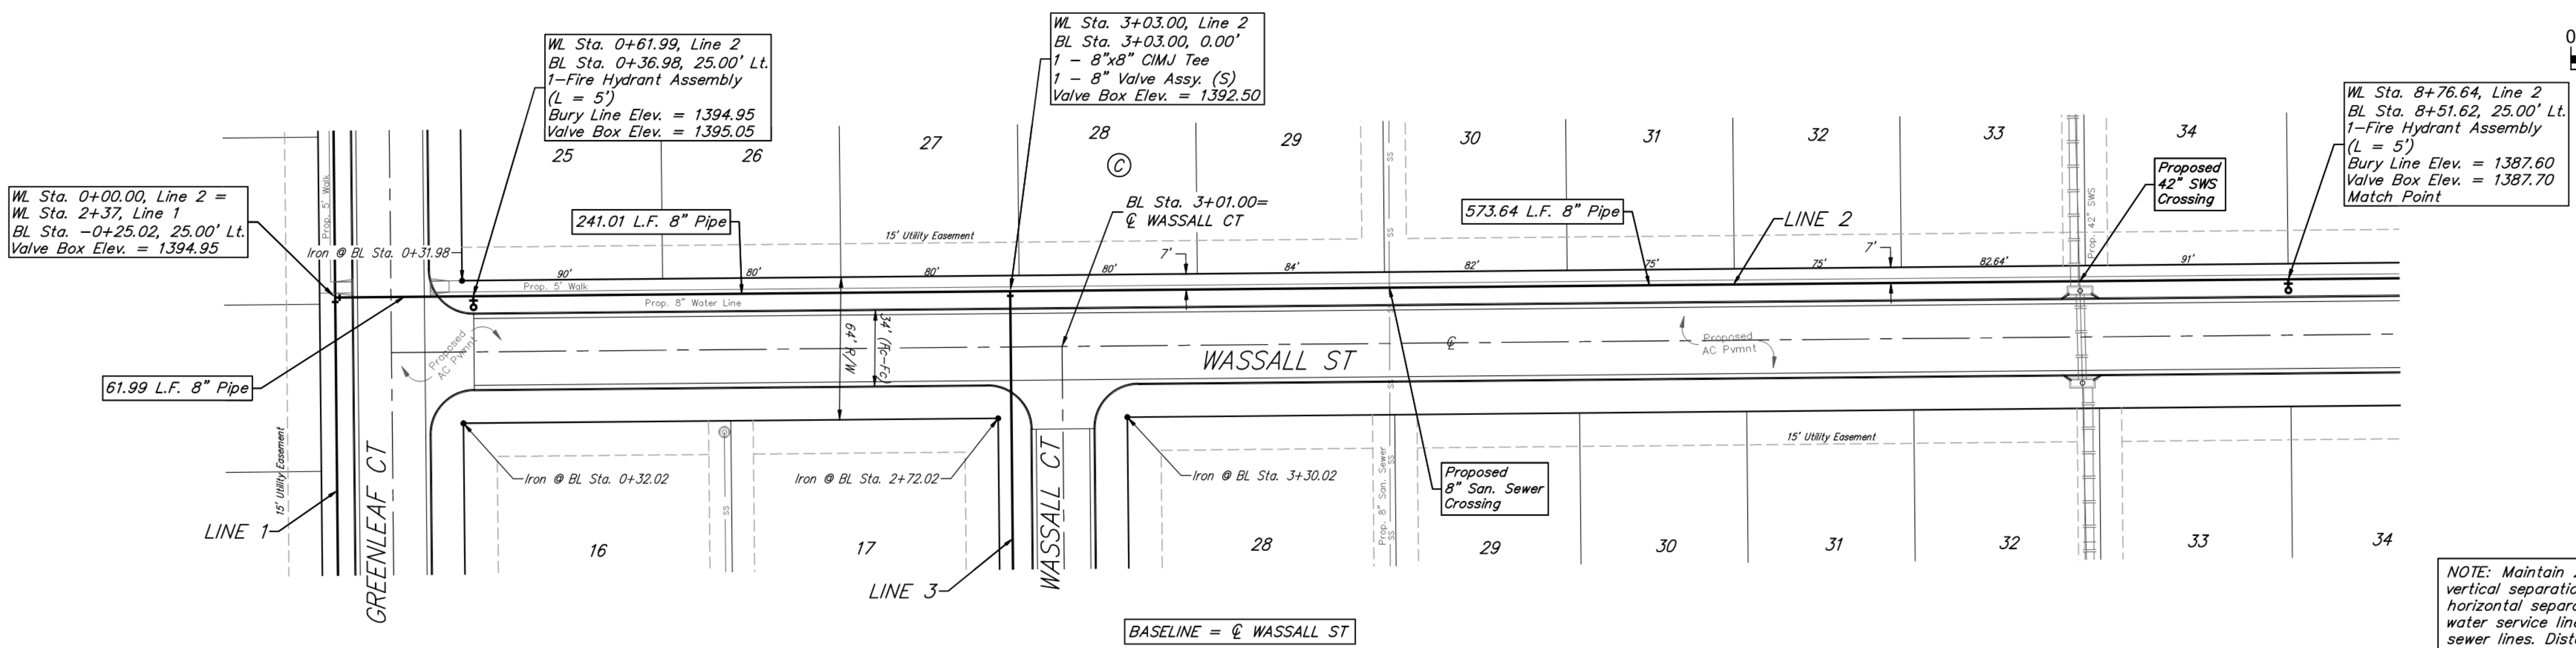



**BENCHMARKS:**  
 BM-1#  
 SQUARE CUT ON TOP OF CURB 119.3'± N.  
 & 6.4'± W. OF SE. COR., LOT 7, BLOCK 2,  
 TURTLE RUN 3RD ADDITION.  
 ELEV. = 1390.32 NAVD88

BM-2#  
 SQUARE CUT ON TOP OF CURB 118.4'± N.  
 OF SE. COR., LOT 6, BLOCK 2, TURTLE  
 RUN 2ND ADDITION.  
 ELEV. = 1391.04 NAVD88

TOWNE PARC 10TH ADDITION

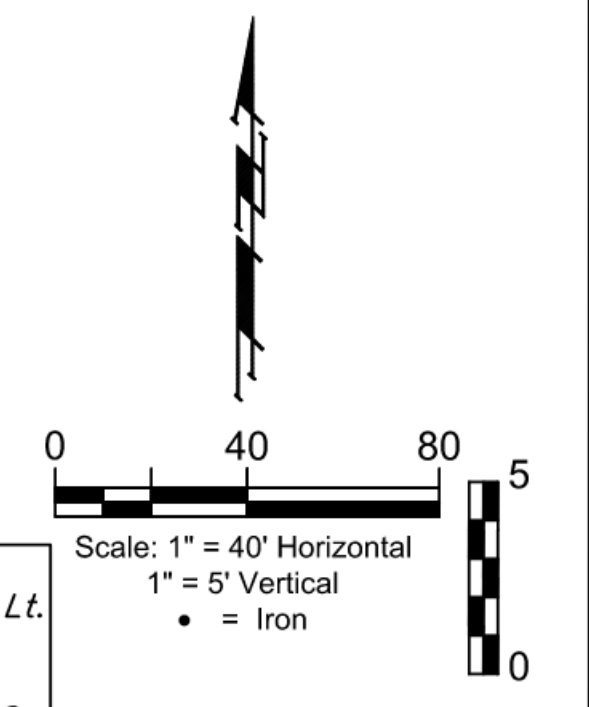

NOTE: Maintain 2-foot minimum vertical separation and 10-foot horizontal separation between water service lines and all sanitary sewer lines. Distances are to be measured from edge-to-edge, at the closest point.

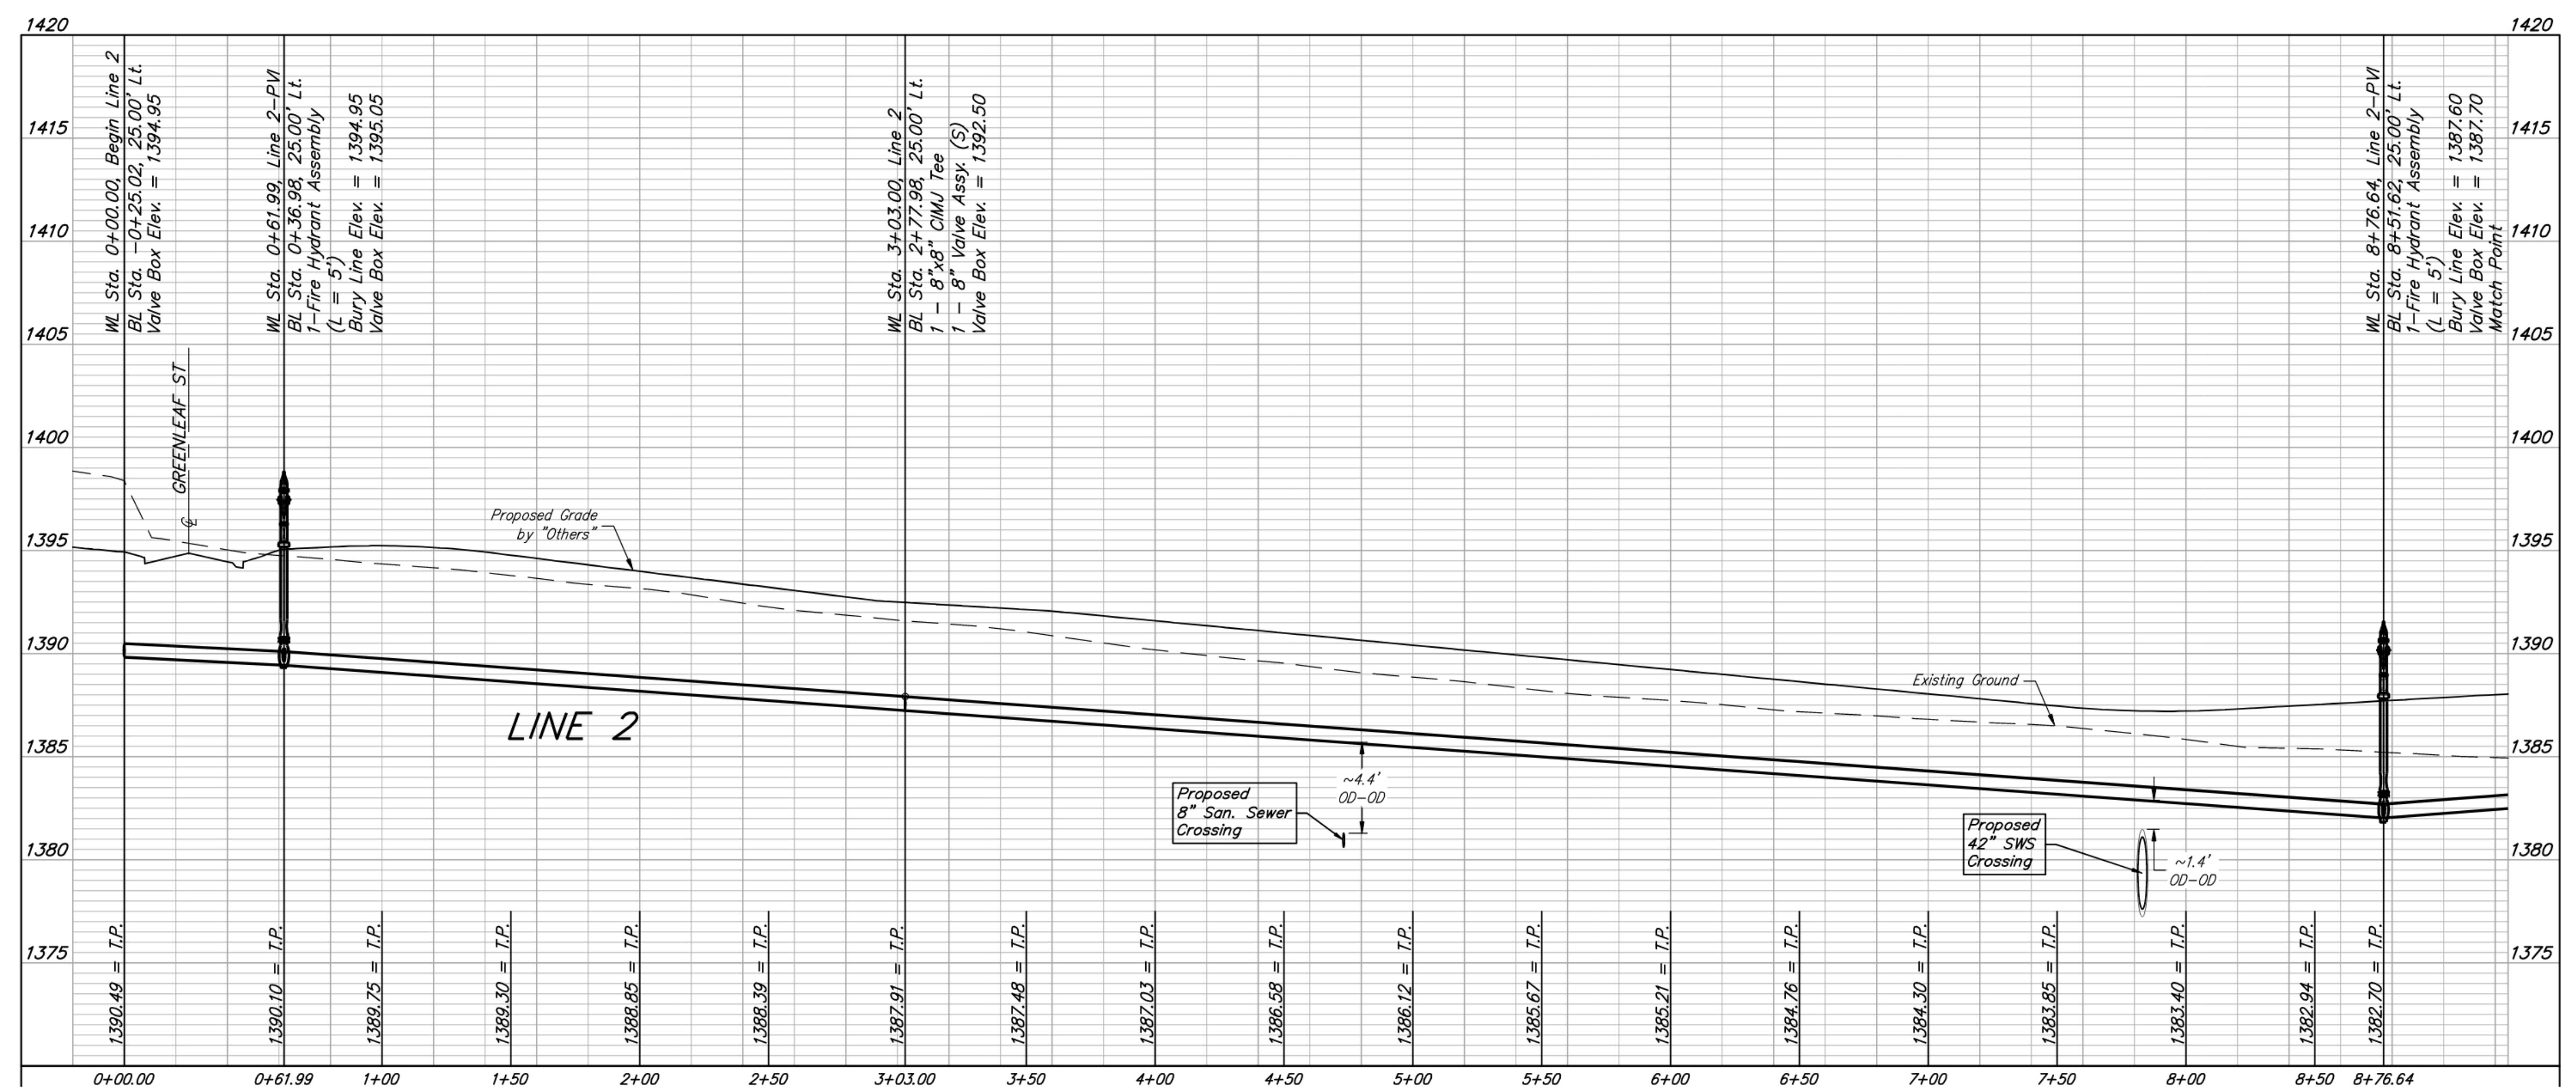

**BAUGHMAN COMPANY**

315 Ellis St.  
 Wichita, KS 67211  
 316-262-7271  
 BaughmanCo.com

TOWNE PARC 10TH ADDITION

**LINE 2**

WATER DISTRIBUTION SYSTEM

PROJECT NUMBER:  
 448-2023-005530

DESIGN: NBW DRAWN: JLD

DATE: June 12, 2023

SHEET OF  
**05 19**

File: E:\Projects\Towne Parc 10th Addition\_22-01-P743\Engineering\PHASE 1\WTR\_22-11-E354\WTR.dwg