

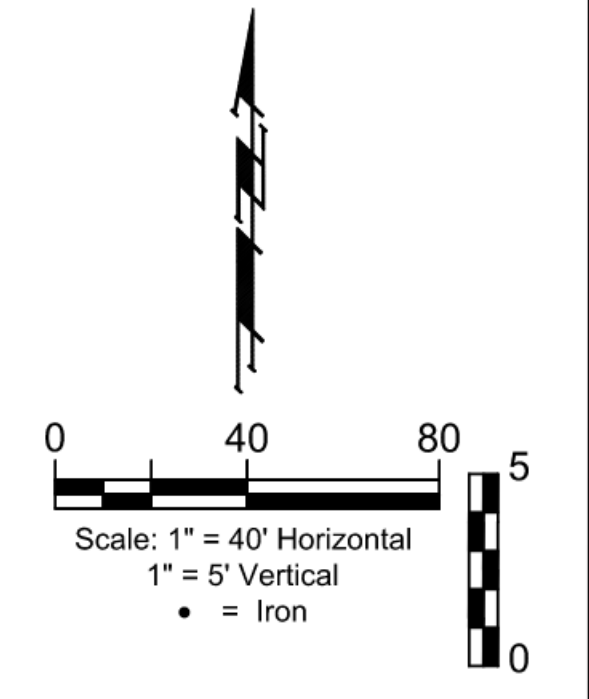


BENCHMARKS:
 BM-1#
 SQUARE CUT ON TOP OF CURB 119.3'± N.
 & 6.4'± W. OF SE. COR. LOT 7, BLOCK 2,
 TURTLE RUN 3RD ADDITION.
 ELEV. = 1390.32 NAVD88

BM-2#
 SQUARE CUT ON TOP OF CURB 118.4'± N.
 OF SE. COR. LOT 6, BLOCK 2, TURTLE
 RUN 2ND ADDITION.
 ELEV. = 1391.04 NAVD88

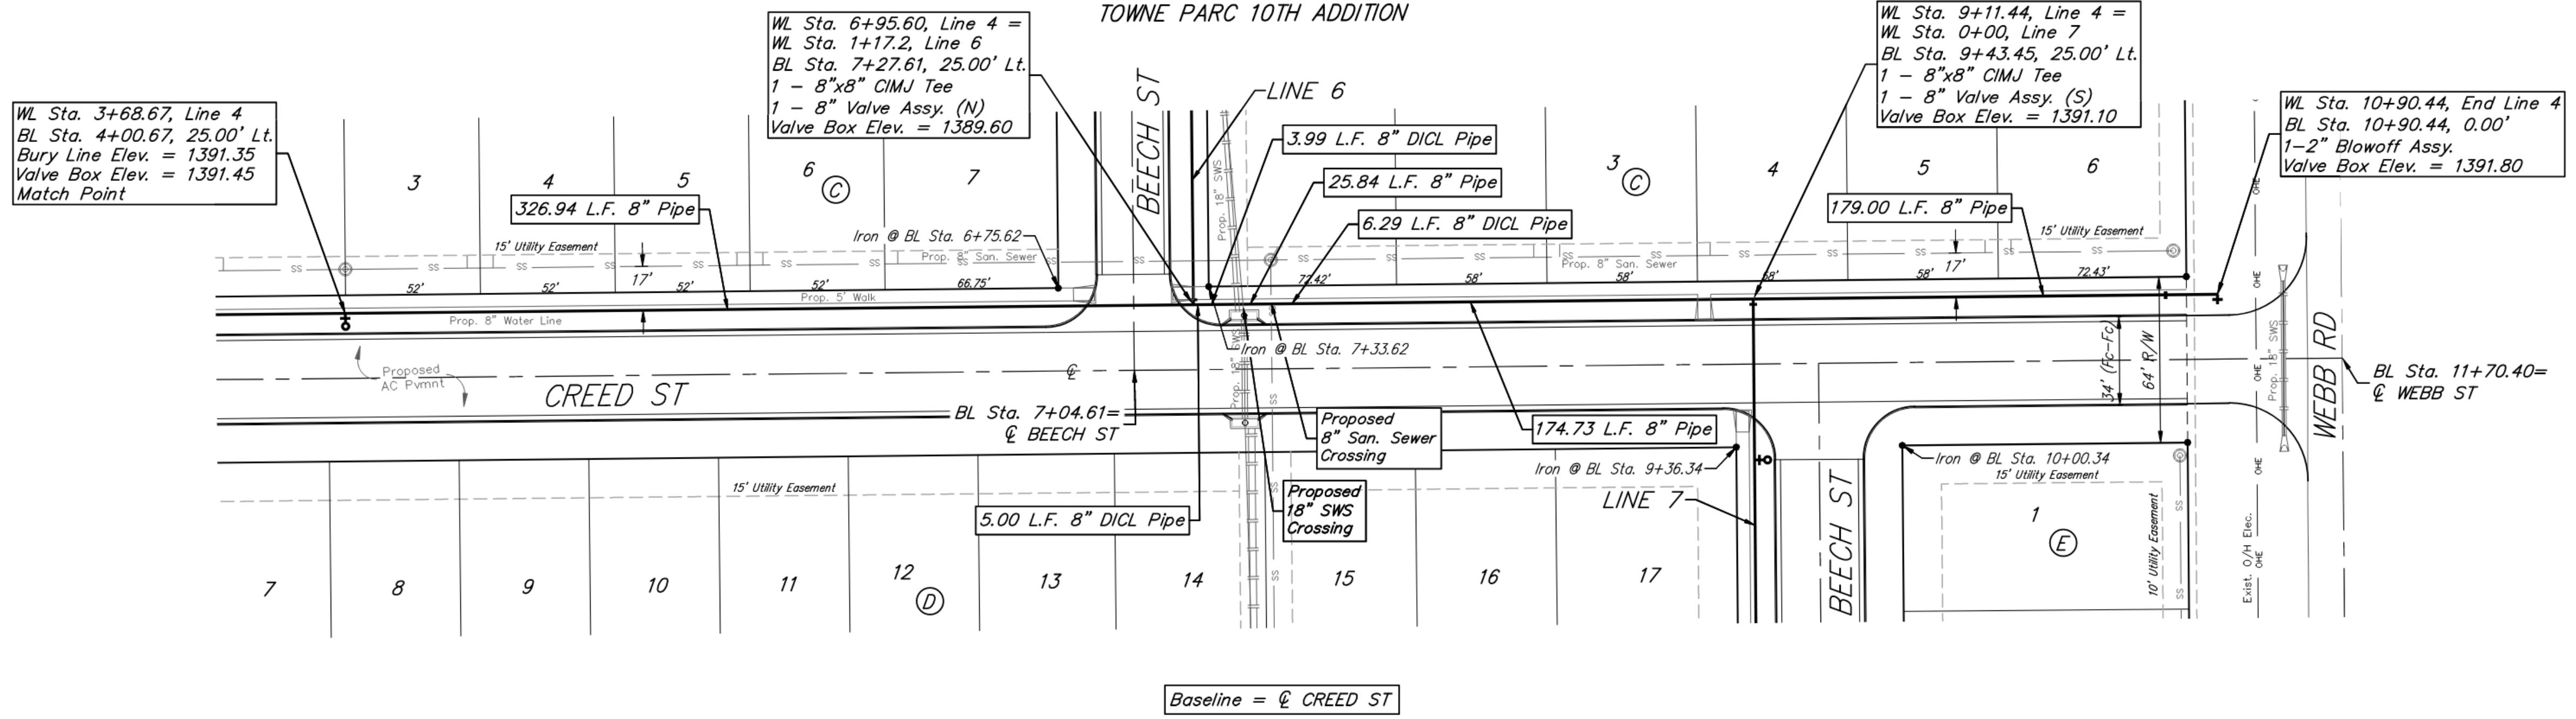

NOTE: Maintain 2-foot minimum vertical separation and 10-foot horizontal separation between water service lines and all sanitary sewer lines. Distances are to be measured from edge-to-edge, at the closest point.

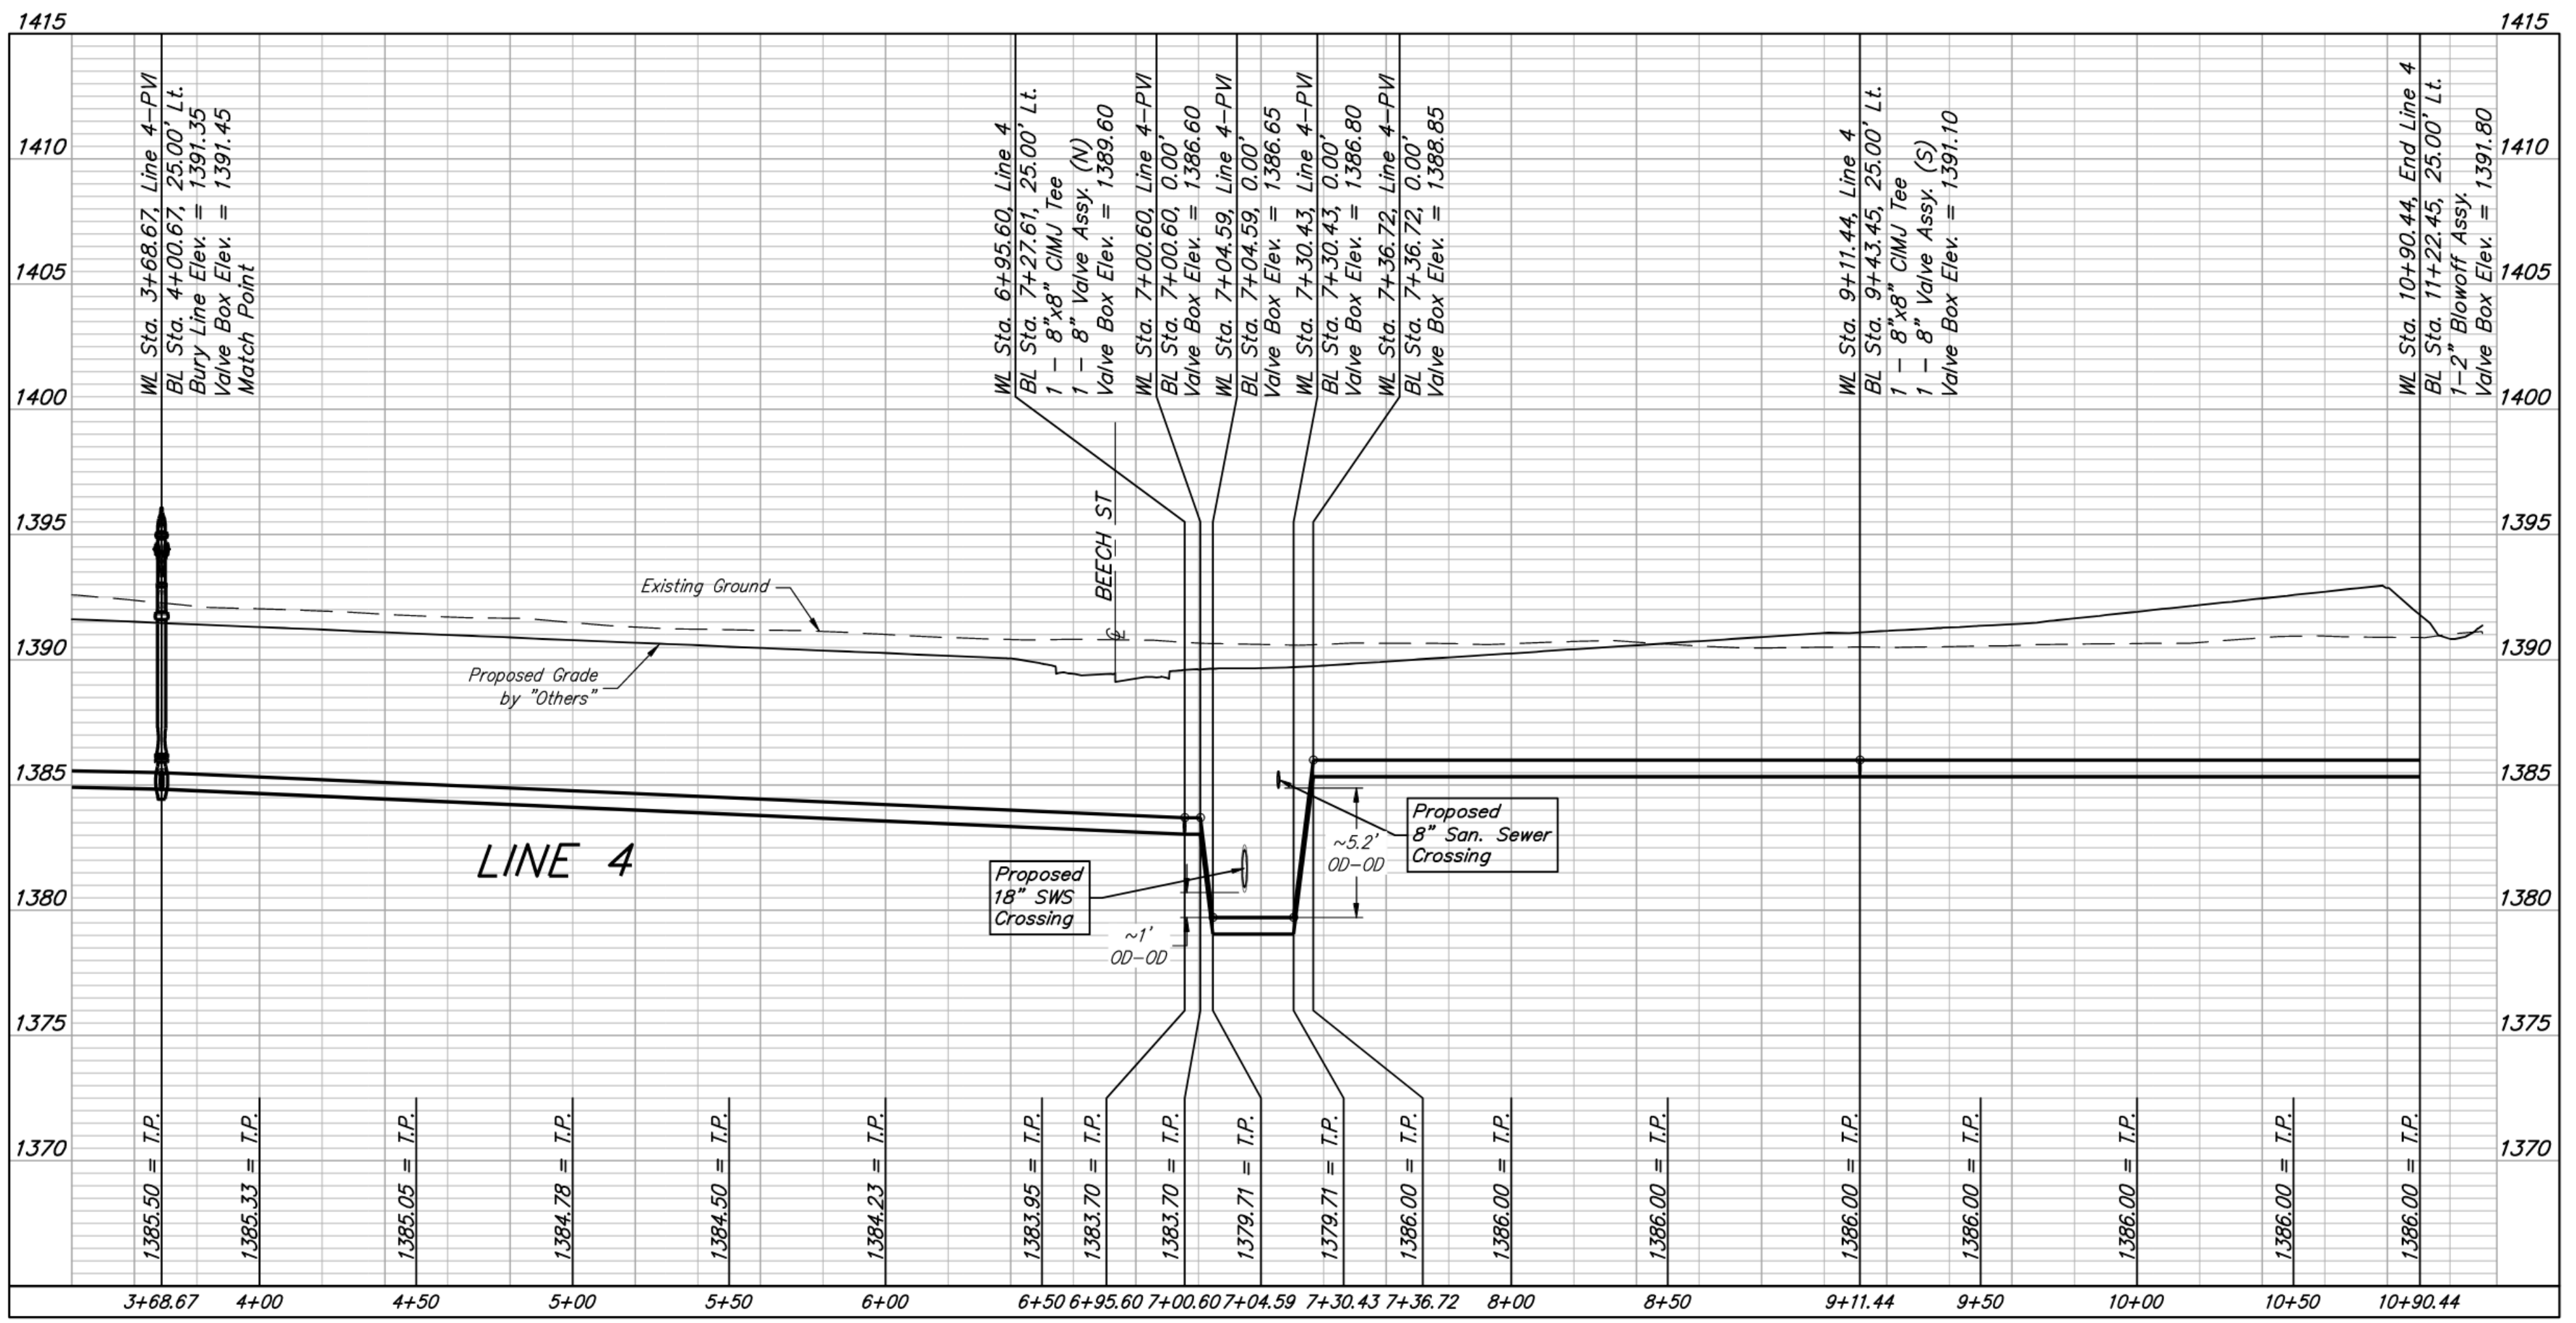

BAUGHMAN COMPANY
 315 Ellis St.
 Wichita, KS 67211
 316-262-7271
 BaughmanCo.com

TOWNE PARC 10TH ADDITION

LINE 4

WATER DISTRIBUTION SYSTEM

PROJECT NUMBER:
448-2023-005530

DESIGN: NBW DRAWN: JLD

DATE: June 12, 2023

SHEET OF
09 19

Professional Engineer Seal: BRENT WOOLEN, License No. 8470, State of Kansas, Professional Engineer, dated 06/12/2023.

File: E:\Projects\Towne Parc 10th Addition_22-01-P743\Engineering\PHASE 1\WTR_22-11-E354\WTR.dwg