

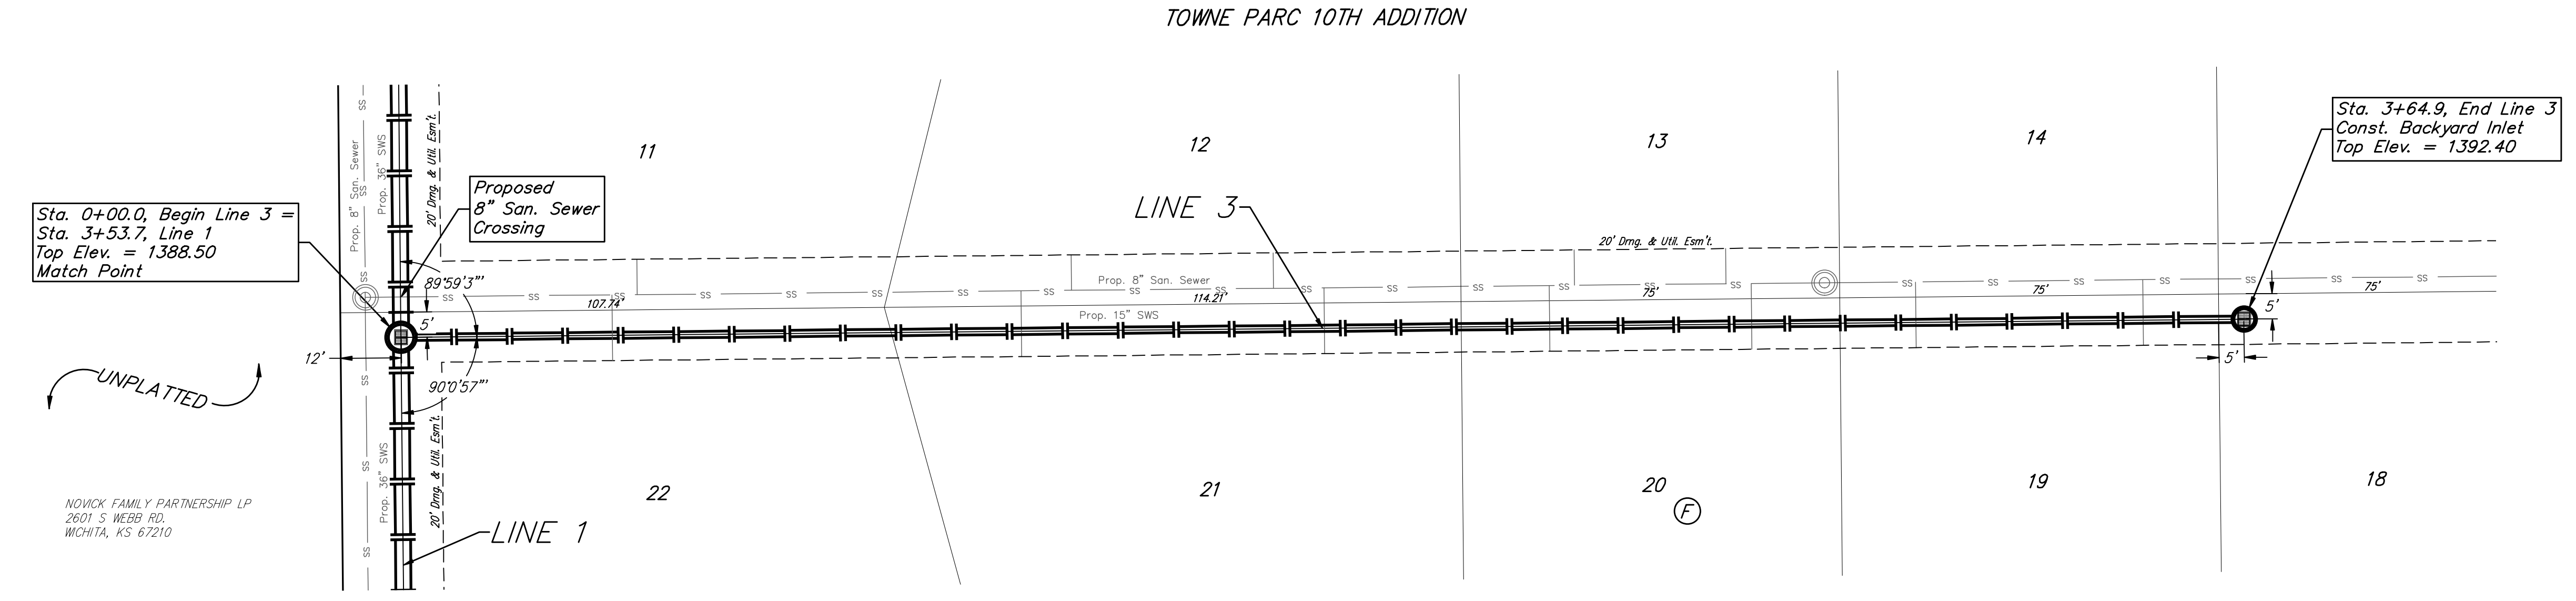
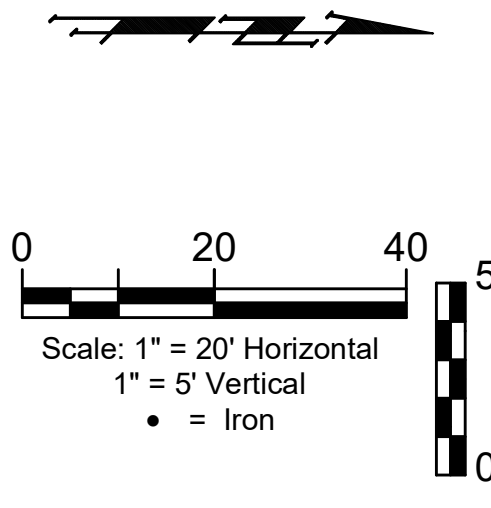


**BENCHMARKS:**  
 BM-1#  
 SQUARE CUT ON TOP OF CURB 119.3± N.  
 & 6.4± W. OF SE. COR., LOT 7, BLOCK 2,  
 TURTLE RUN 3RD ADDITION.  
 ELEV. = 1390.32 NAVD88

BM-2#  
 SQUARE CUT ON TOP OF CURB 118.4± N.  
 OF SE. COR., LOT 6, BLOCK 2, TURTLE  
 RUN 2ND ADDITION.  
 ELEV. = 1391.04 NAVD88

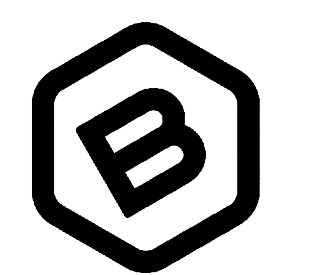

NOVICK FAMILY PARTNERSHIP LP  
 2601 S WEBB RD.  
 WICHITA, KS 67210

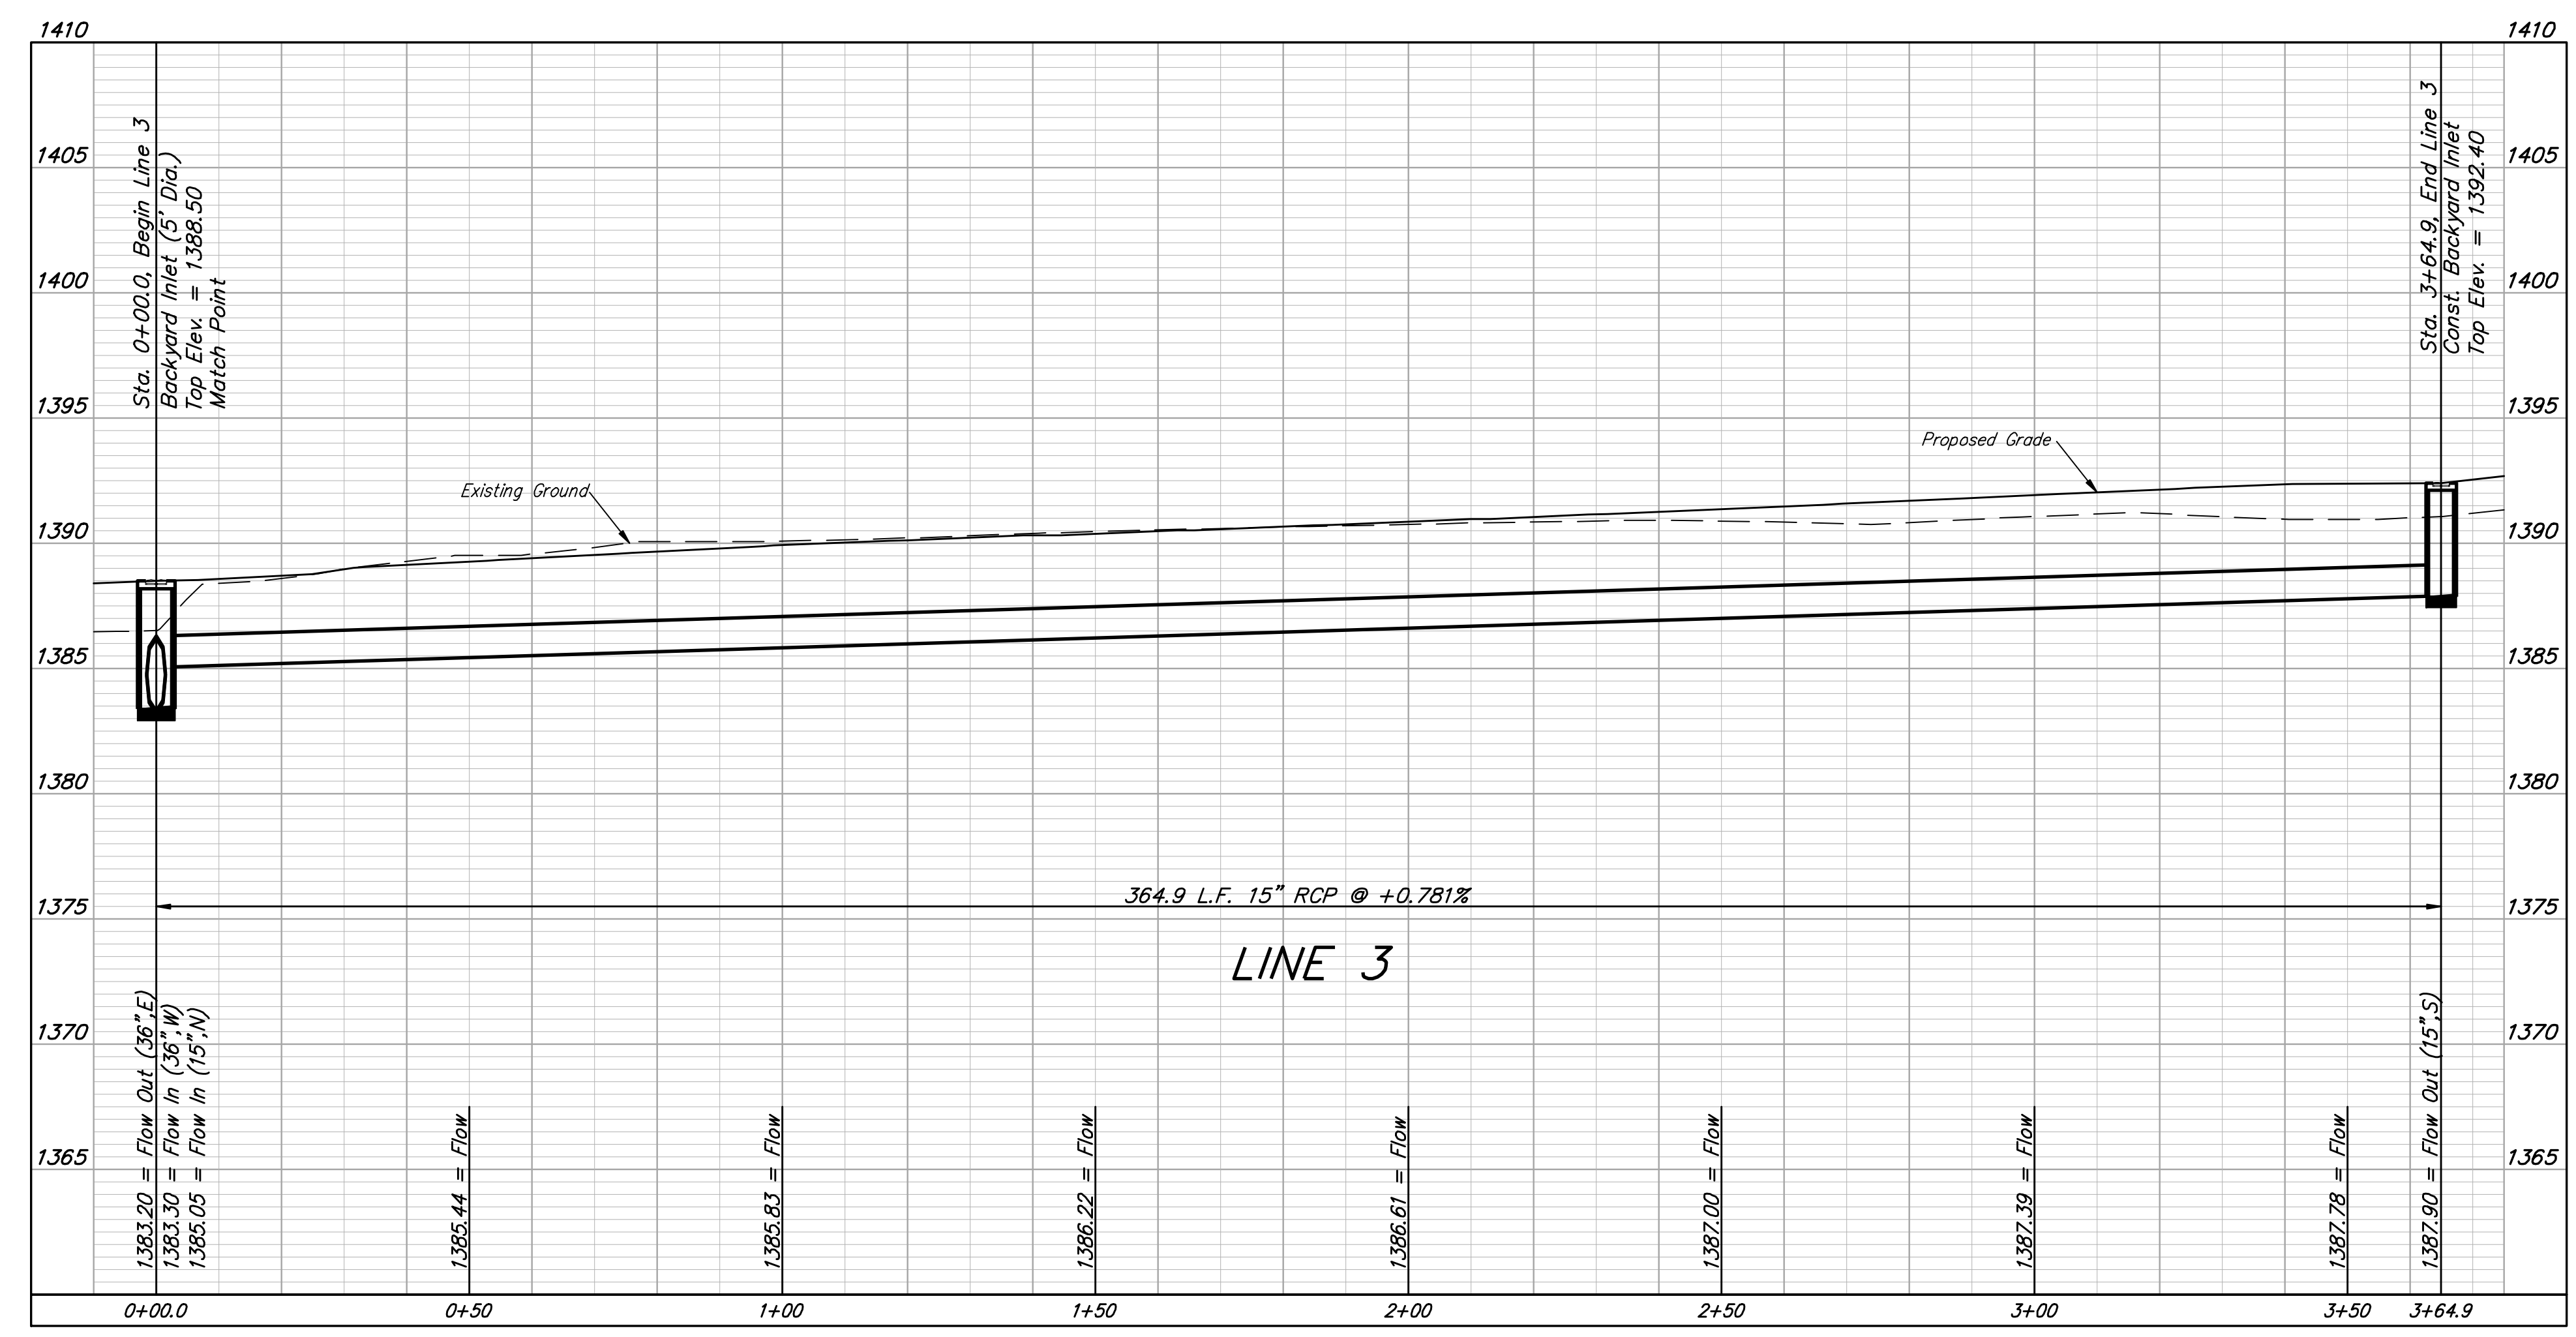

**BAUGHMAN COMPANY**  
 315 Ellis St.  
 Wichita, KS 67211  
 316-262-7271  
 BaughmanCo.com

TOWNE PARC 10TH ADDITION

**LINE 3**

STORM WATER DRAIN IMPROVEMENTS

PROJECT NUMBER:  
 468-2023-085536

DESIGN: NBW DRAWN: JLD  
 DATE: June 12, 2023

SHEET OF  
**05 37**

File: E:\Projects\Towne Parc 10th Addition\_22-01-P743\Engineering\PHASE 1\SWD\_22-11-E392\SWS-SWD.dwg