


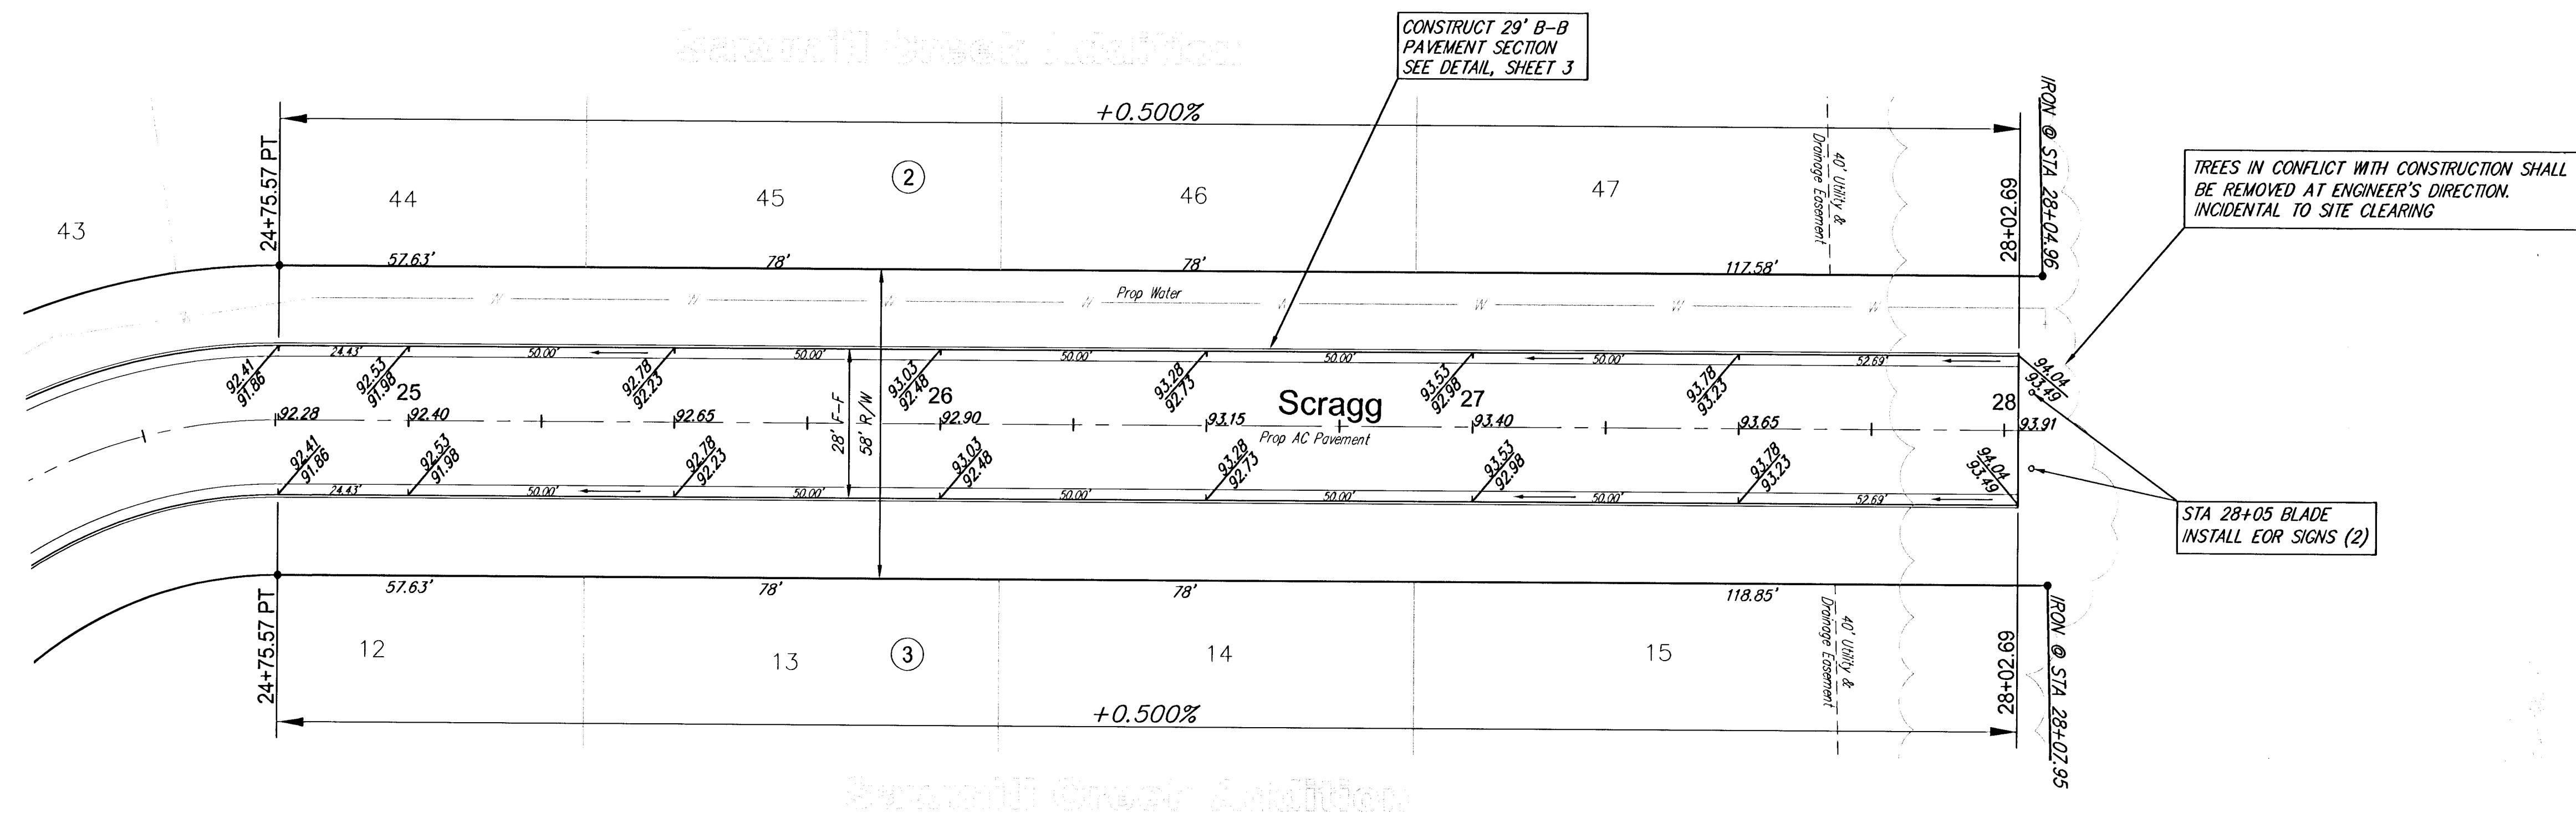


CONSTRUCT 29' B-B
PAVEMENT SECTION
SEE DETAIL, SHEET 3

TREES IN CONFLICT WITH CONSTRUCTION SHALL
BE REMOVED AT ENGINEER'S DIRECTION.
INCIDENTAL TO SITE CLEARING

STA 28+05 BLADE
INSTALL EOR SIGNS (2)



SCALE 1" = 20'
IRON = •

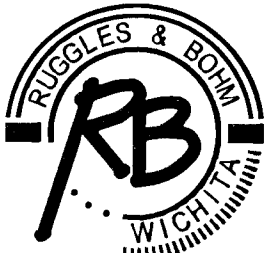SAWMILL CREEK ADDITION Scragg WICHITA, KANSAS			
	Ruggles & Bohm, P.A. Engineering, Surveying, Land Planning 924 North Main Wichita, Kansas 67203 www.rbkansas.com		(316) 264-8008 (316) 264-4621 fax E-mail: info@rbkansas.com
	DESIGN AML	DRAWN AML	REVIEW
	PROJECT NUMBER Paving [Scragg 02]		DATE Jan. 17, 2005
	SHEET 12 OF 38		