


COURTYARDS AT JACOBS FARM
WEST ENTRY
CROSS SECTIONS


11+50.00




11+27.46

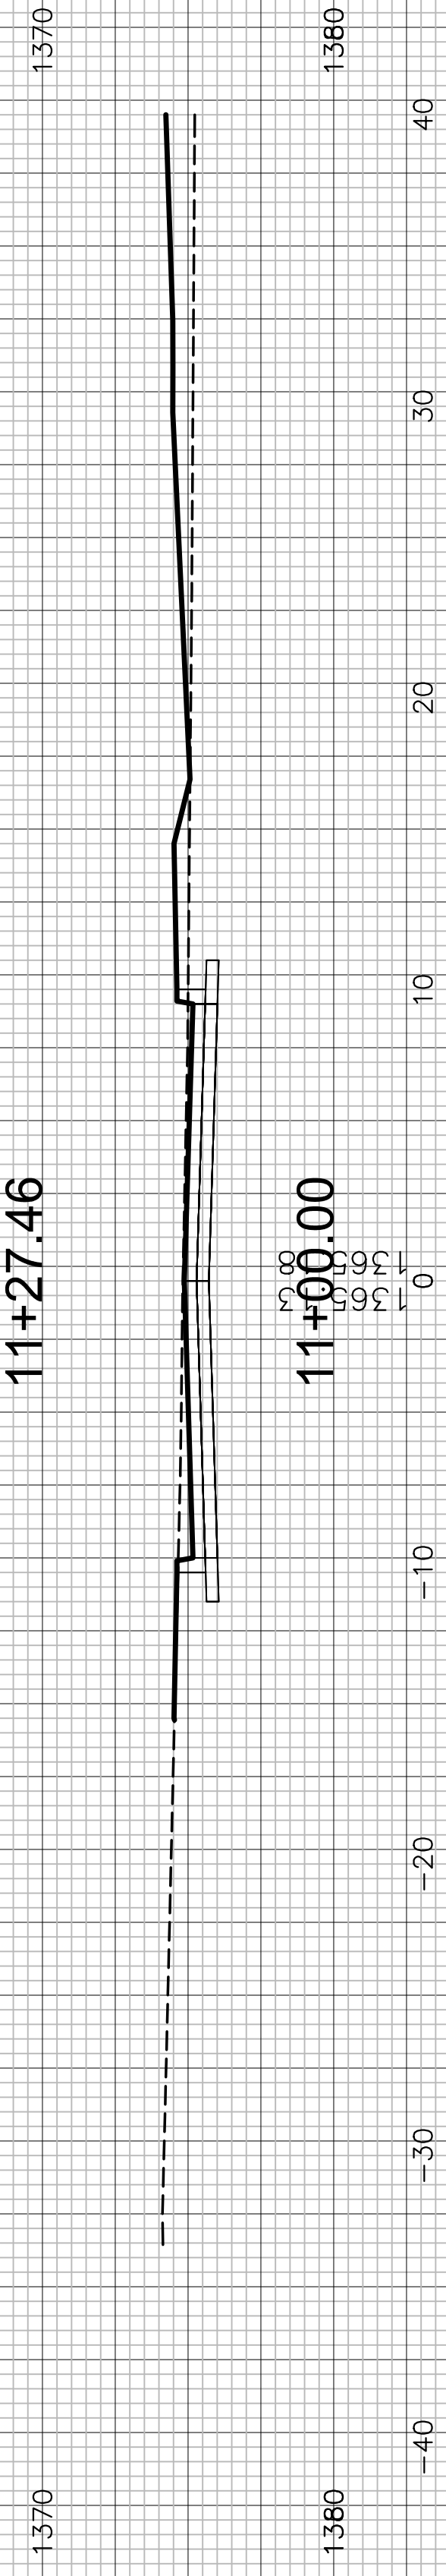


11+00.00

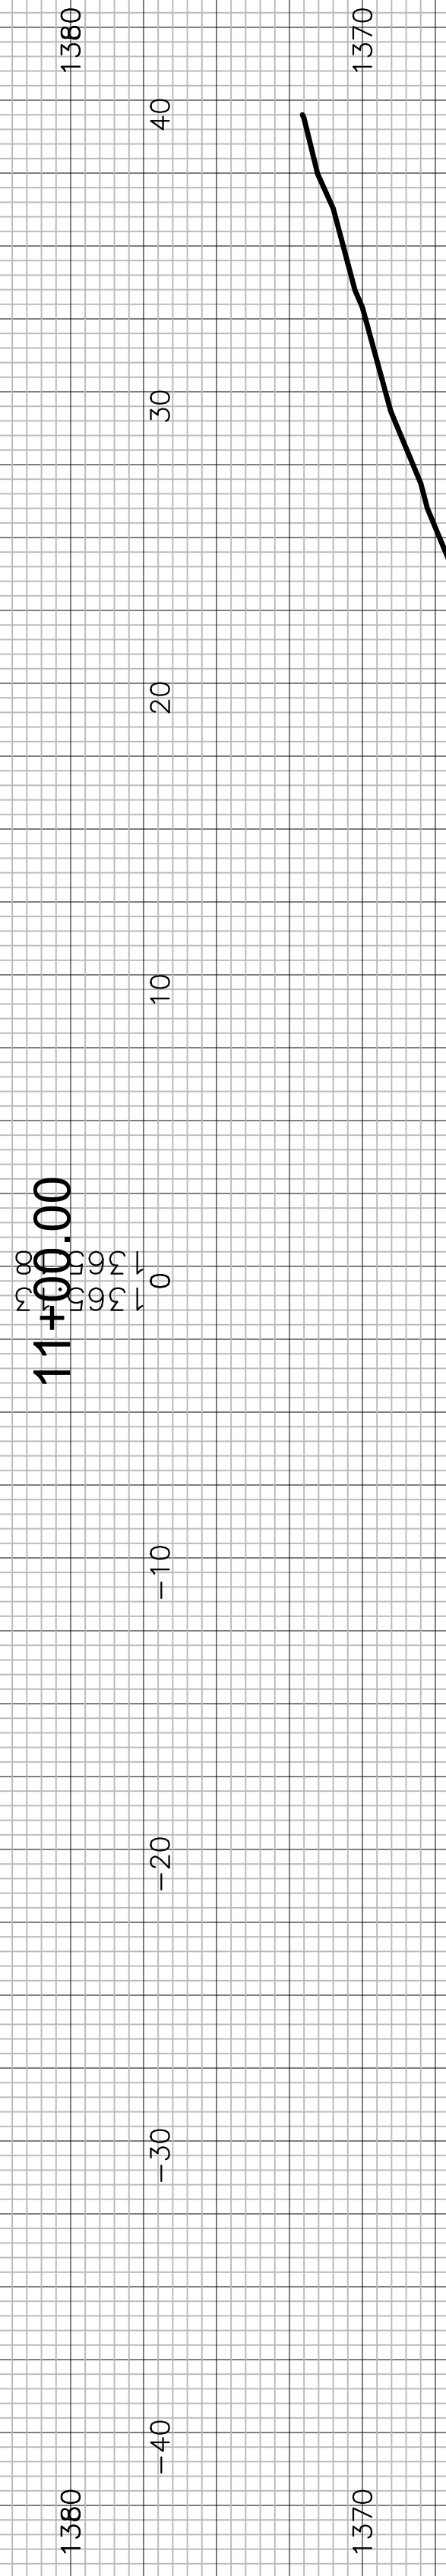

10+50.00

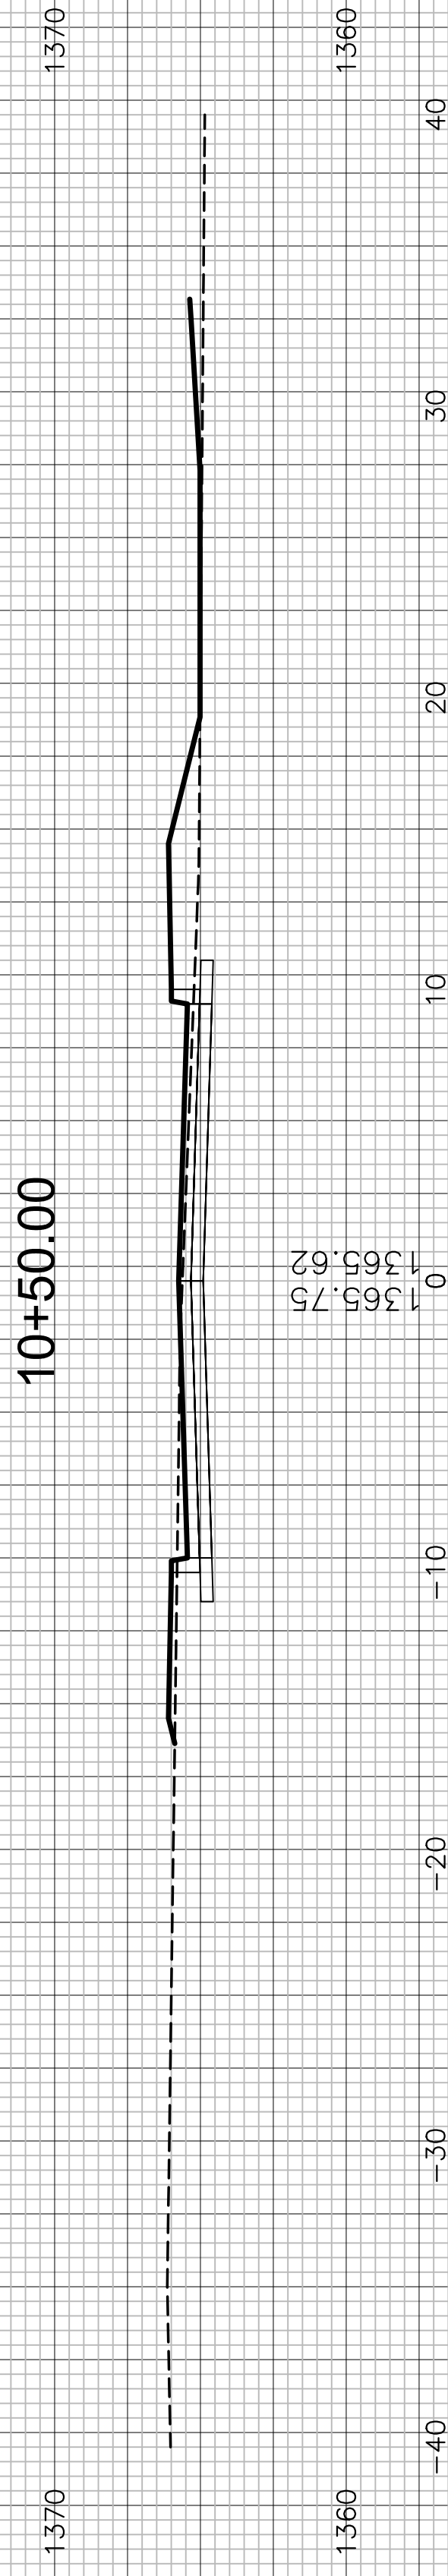

10+31.50

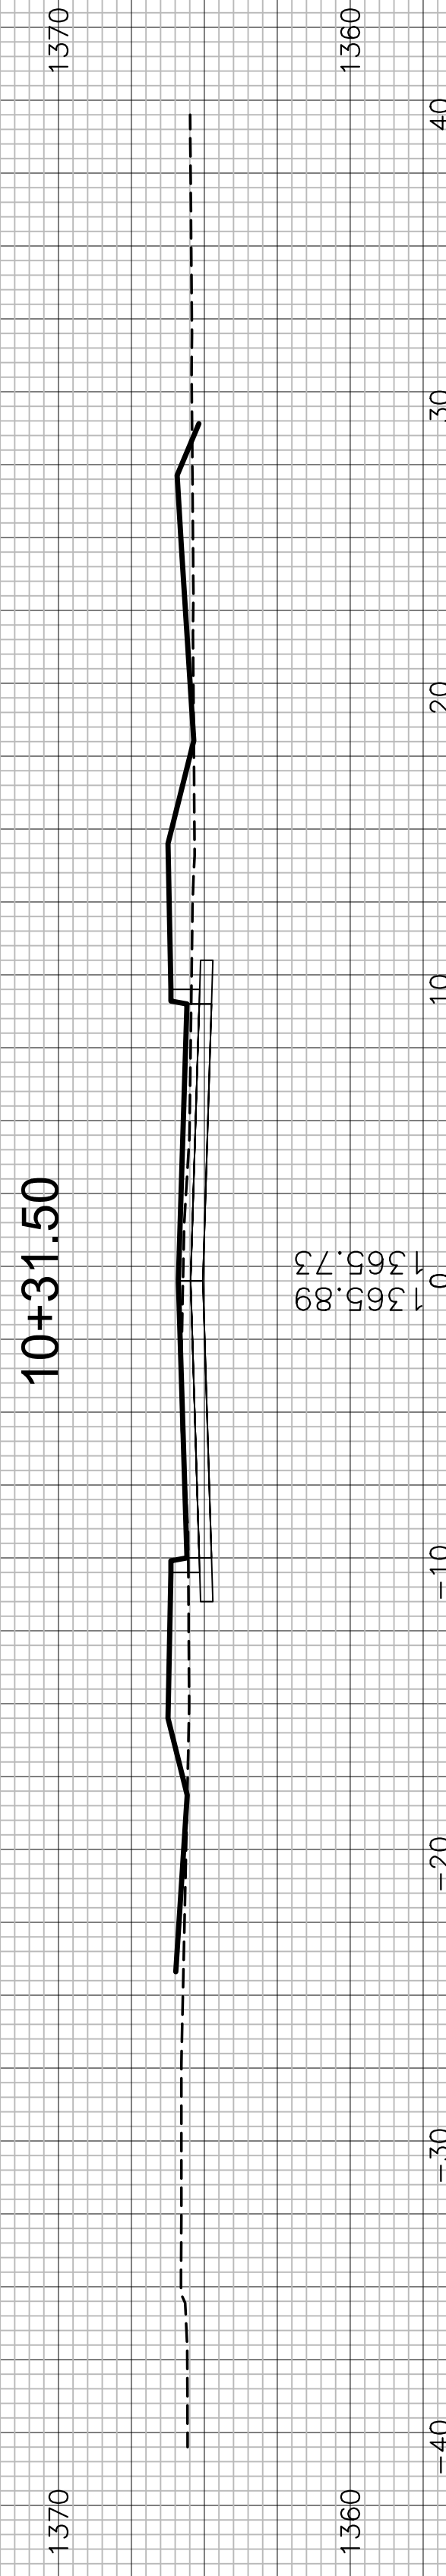

WEST ENTRY