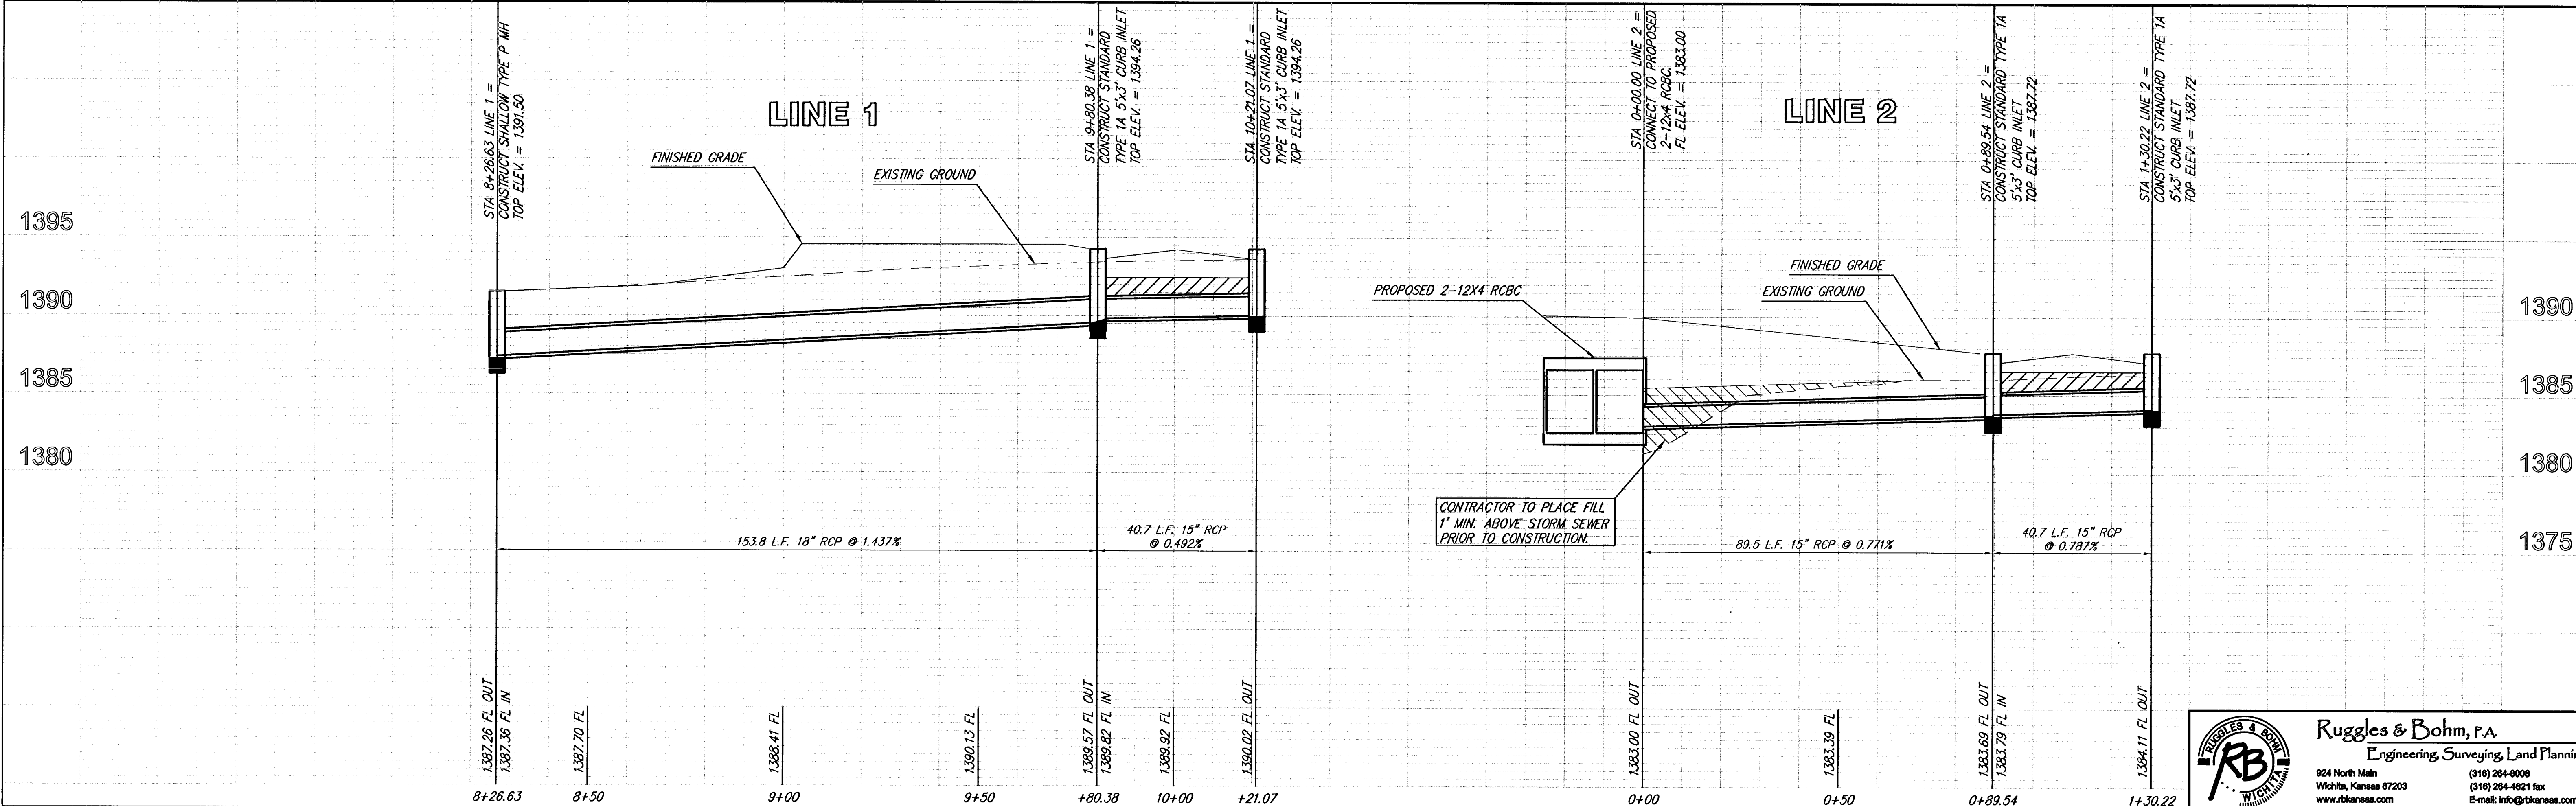
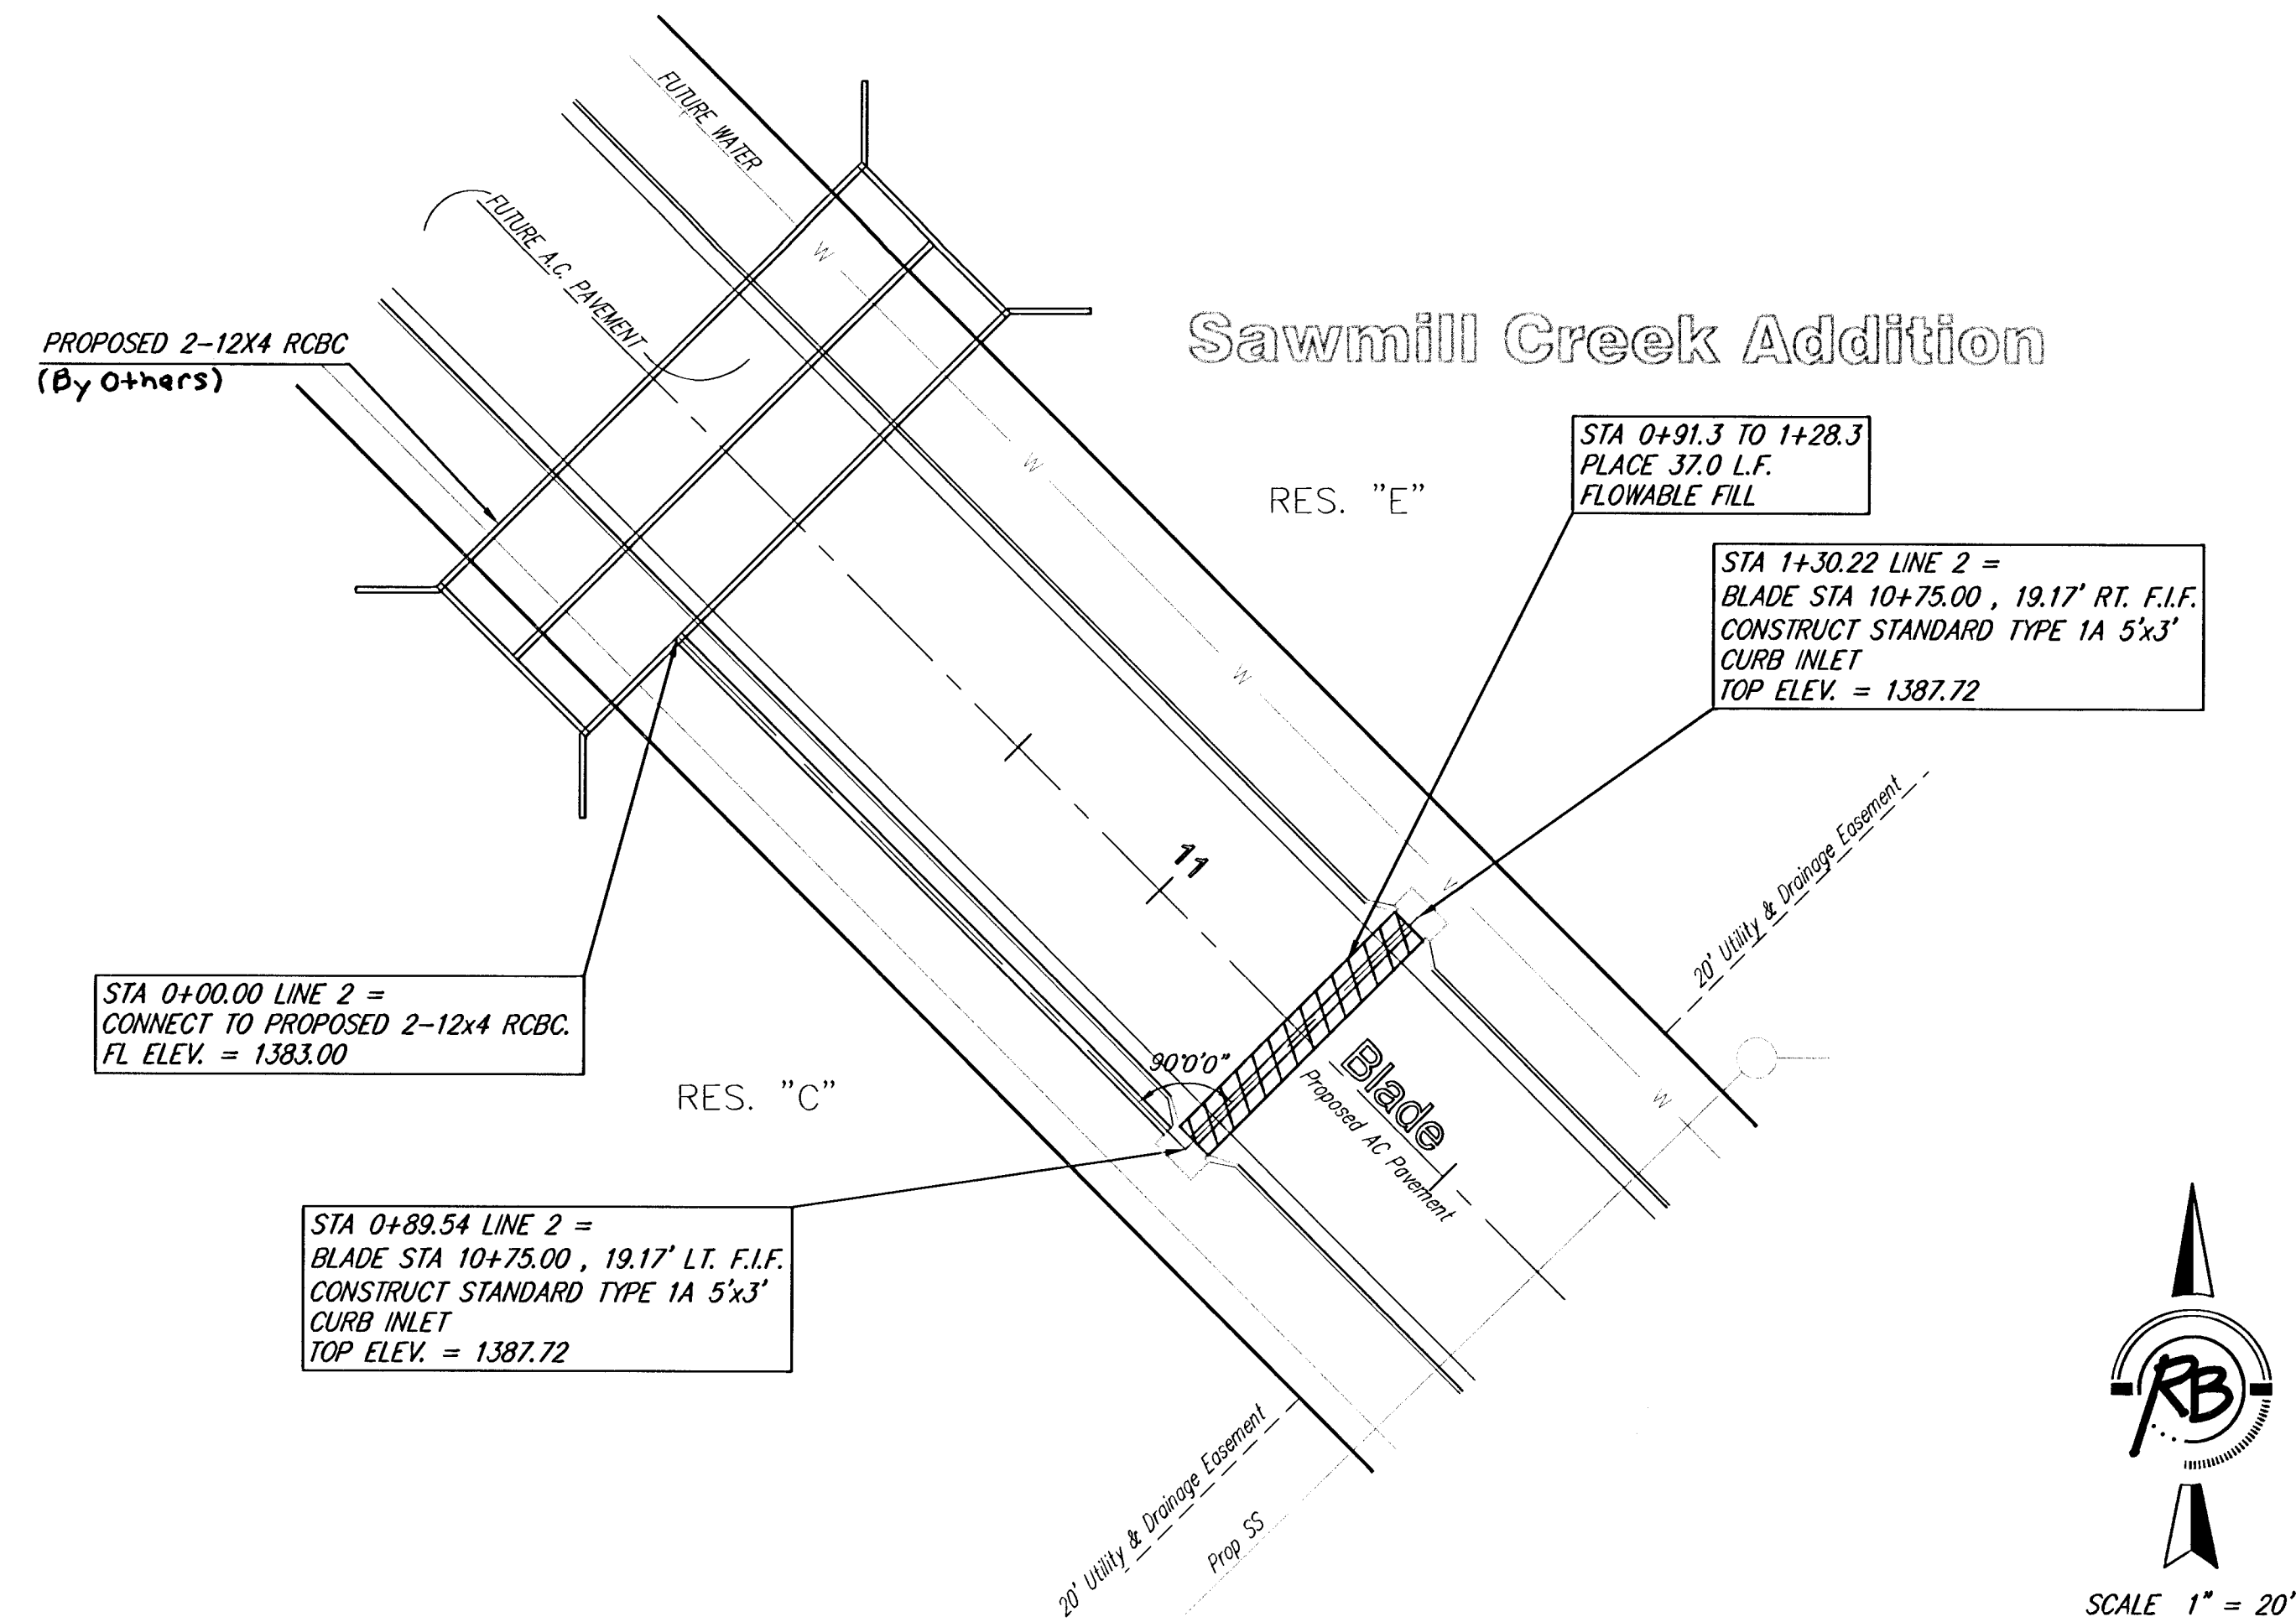
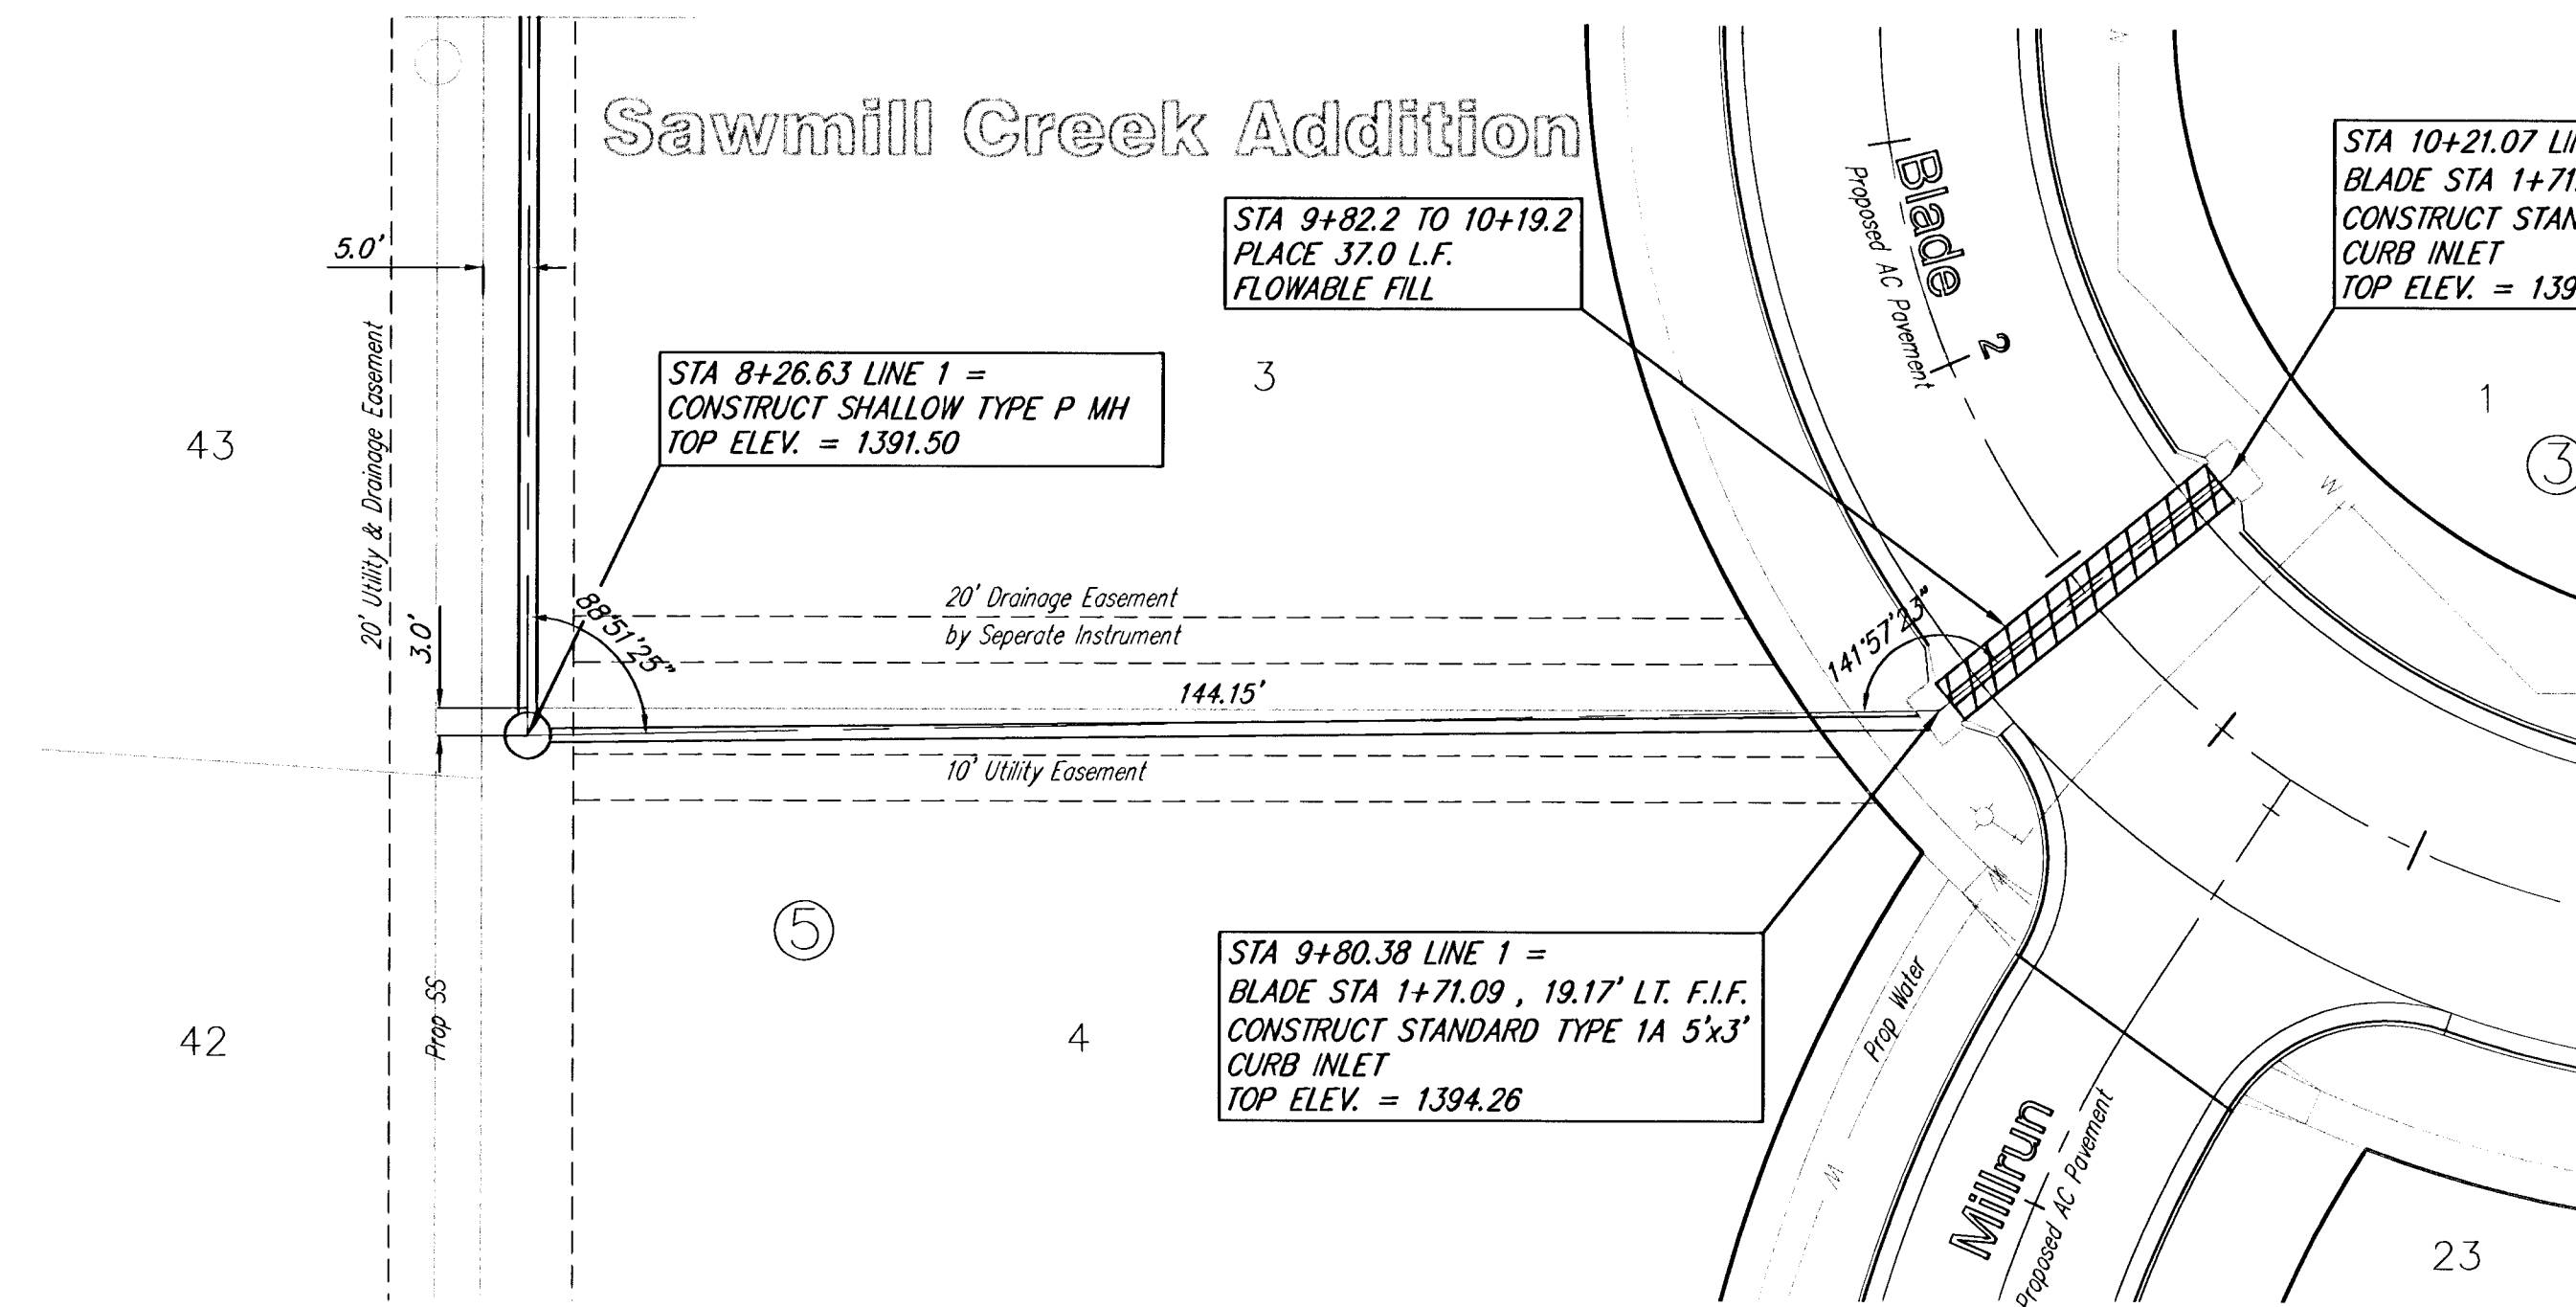


Ruggles & Bohm, P.A.
Engineering, Surveying, Land Planning
1224 North Main
Wichita, Kansas 67203
(316) 264-9008
(316) 264-4021 fax
www.rbkansas.com
E-mail: info@rbkansas.com

Sawmill Creek Addition Storm Sewer WICHITA, KANSAS	PROJECT NUMBER 472-84123	DESIGN A.M.L.	DRAWN A.M.L.	REVIEW DATE Jan. 17, 2005
	DRAWING FILE Storm Sewer ISWS 03j	UTILITY	DATE	REVIEW
	RB JOB 2850E			

SHEET
25
OF
38