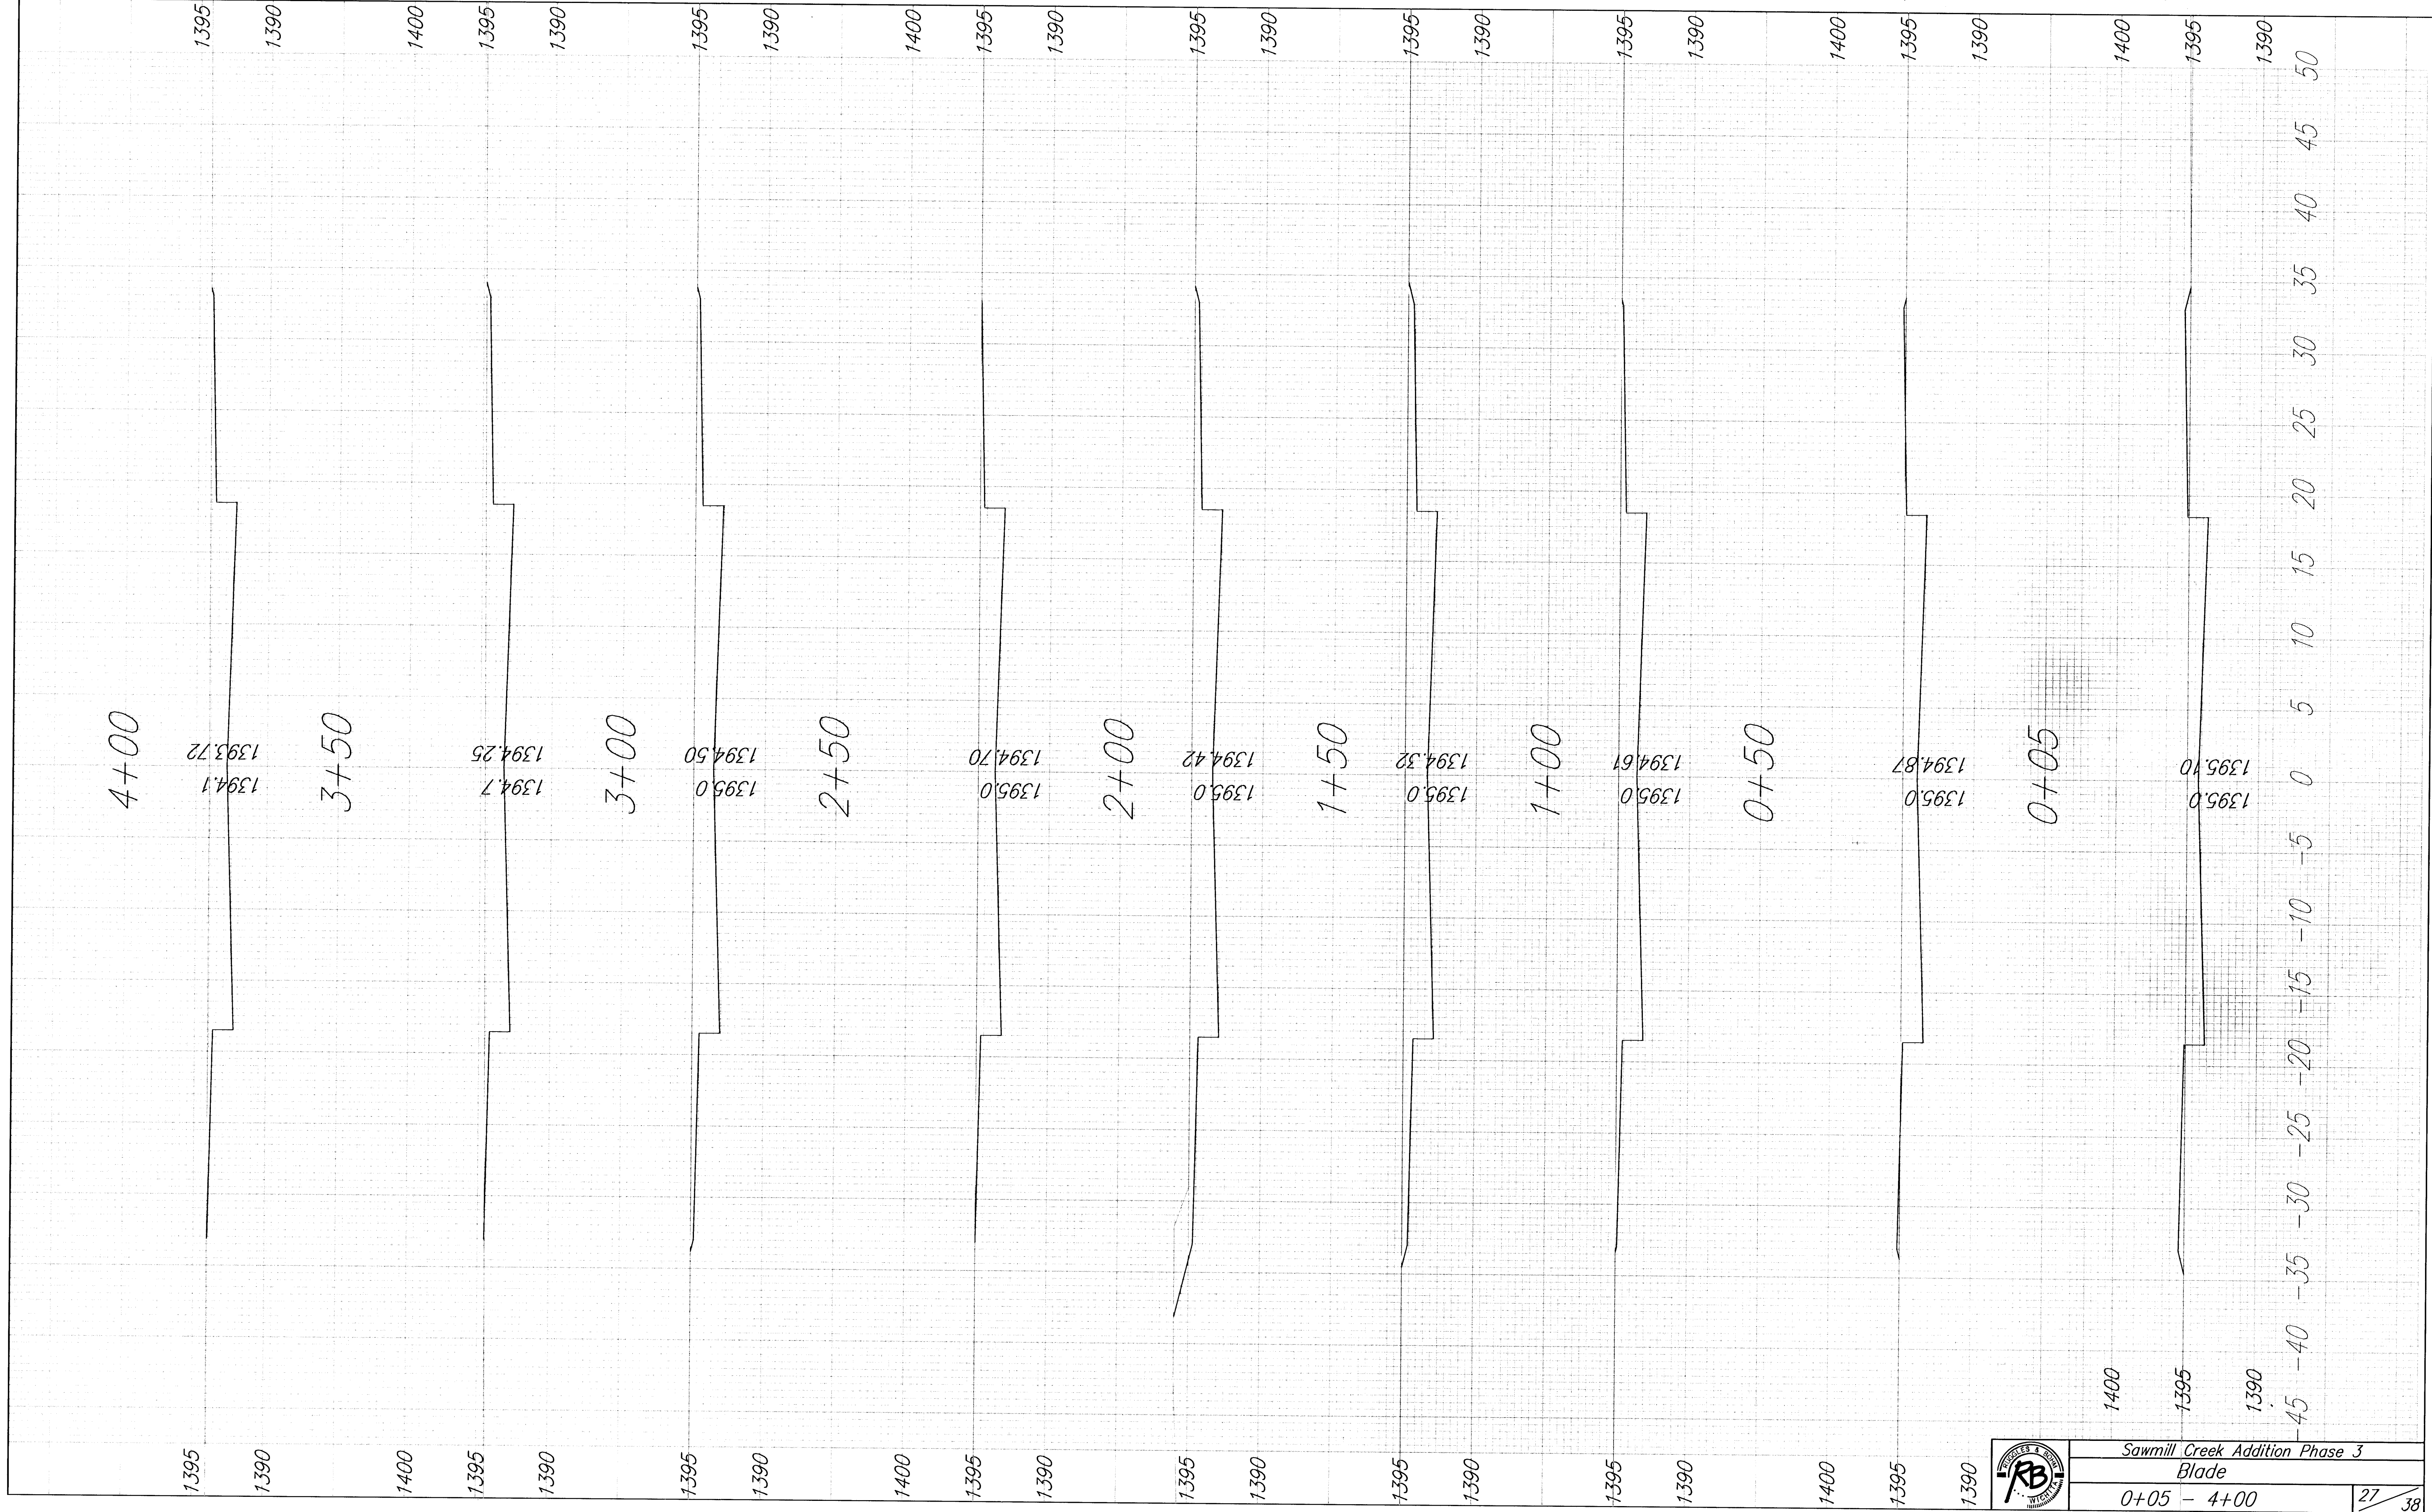


Sawmill Creek Addition Phase 3
Blade
0+05 - 4+00