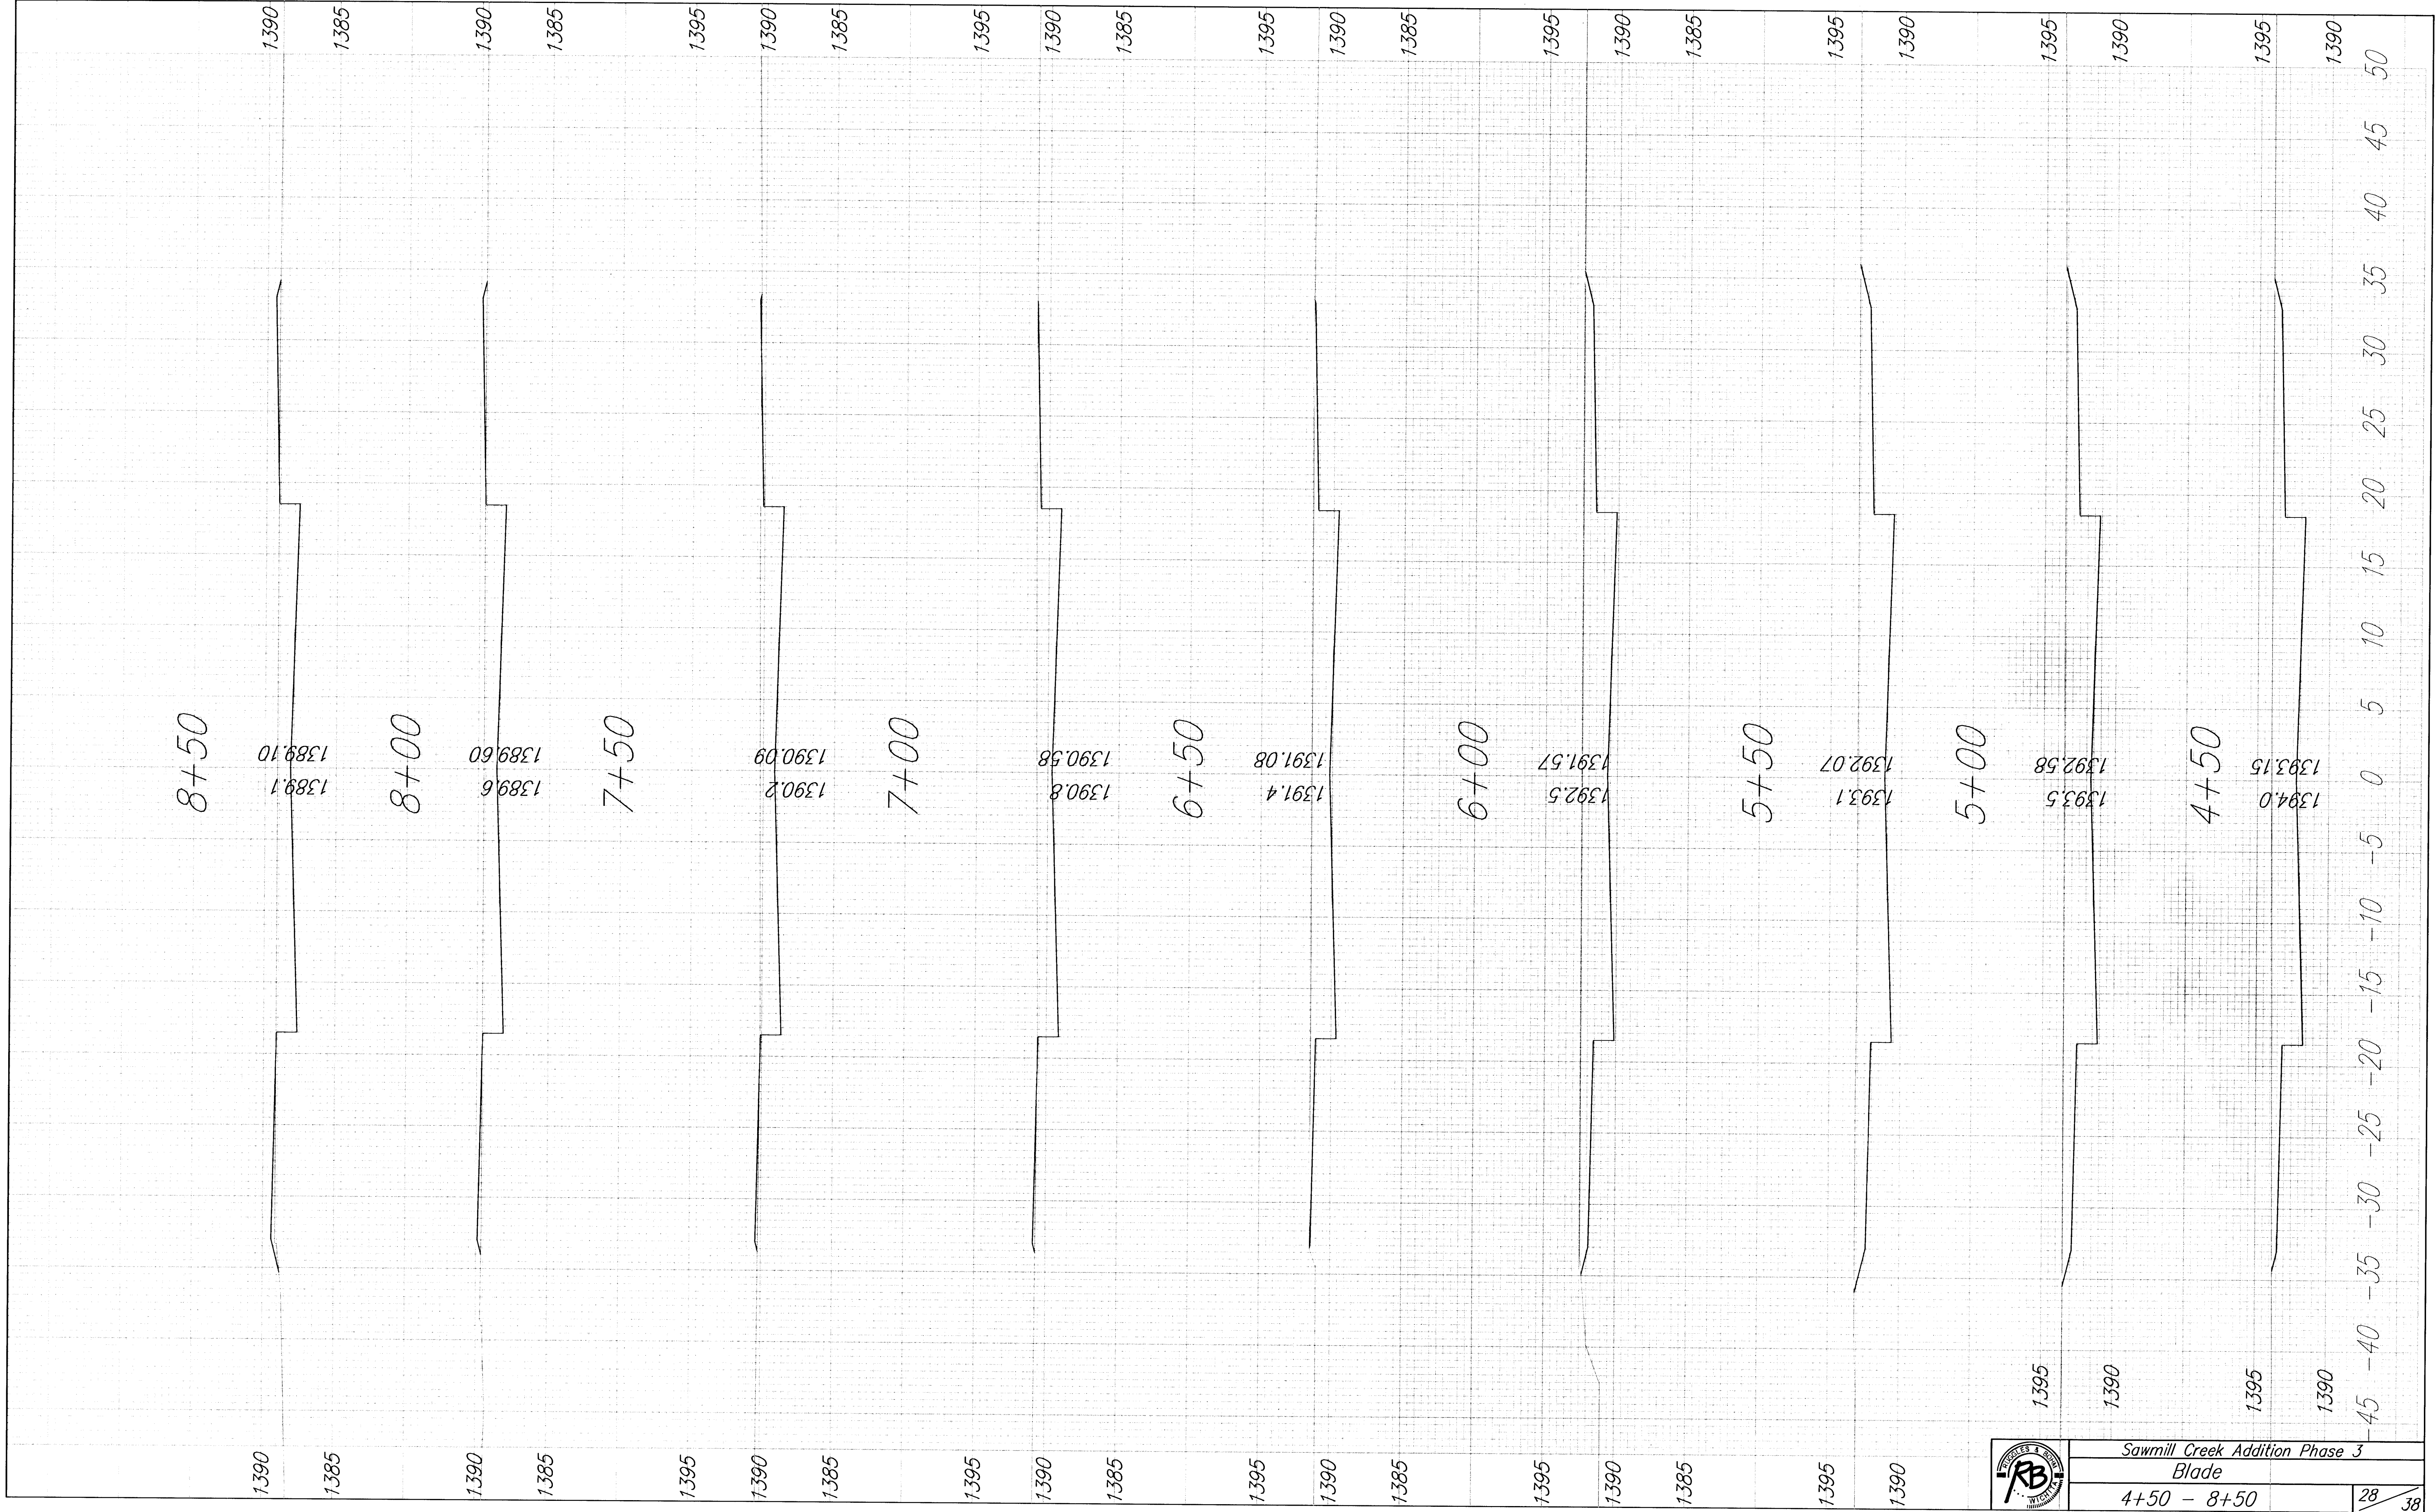


Sawmill Creek Addition Phase 3
Blade
4+50 - 8+50