


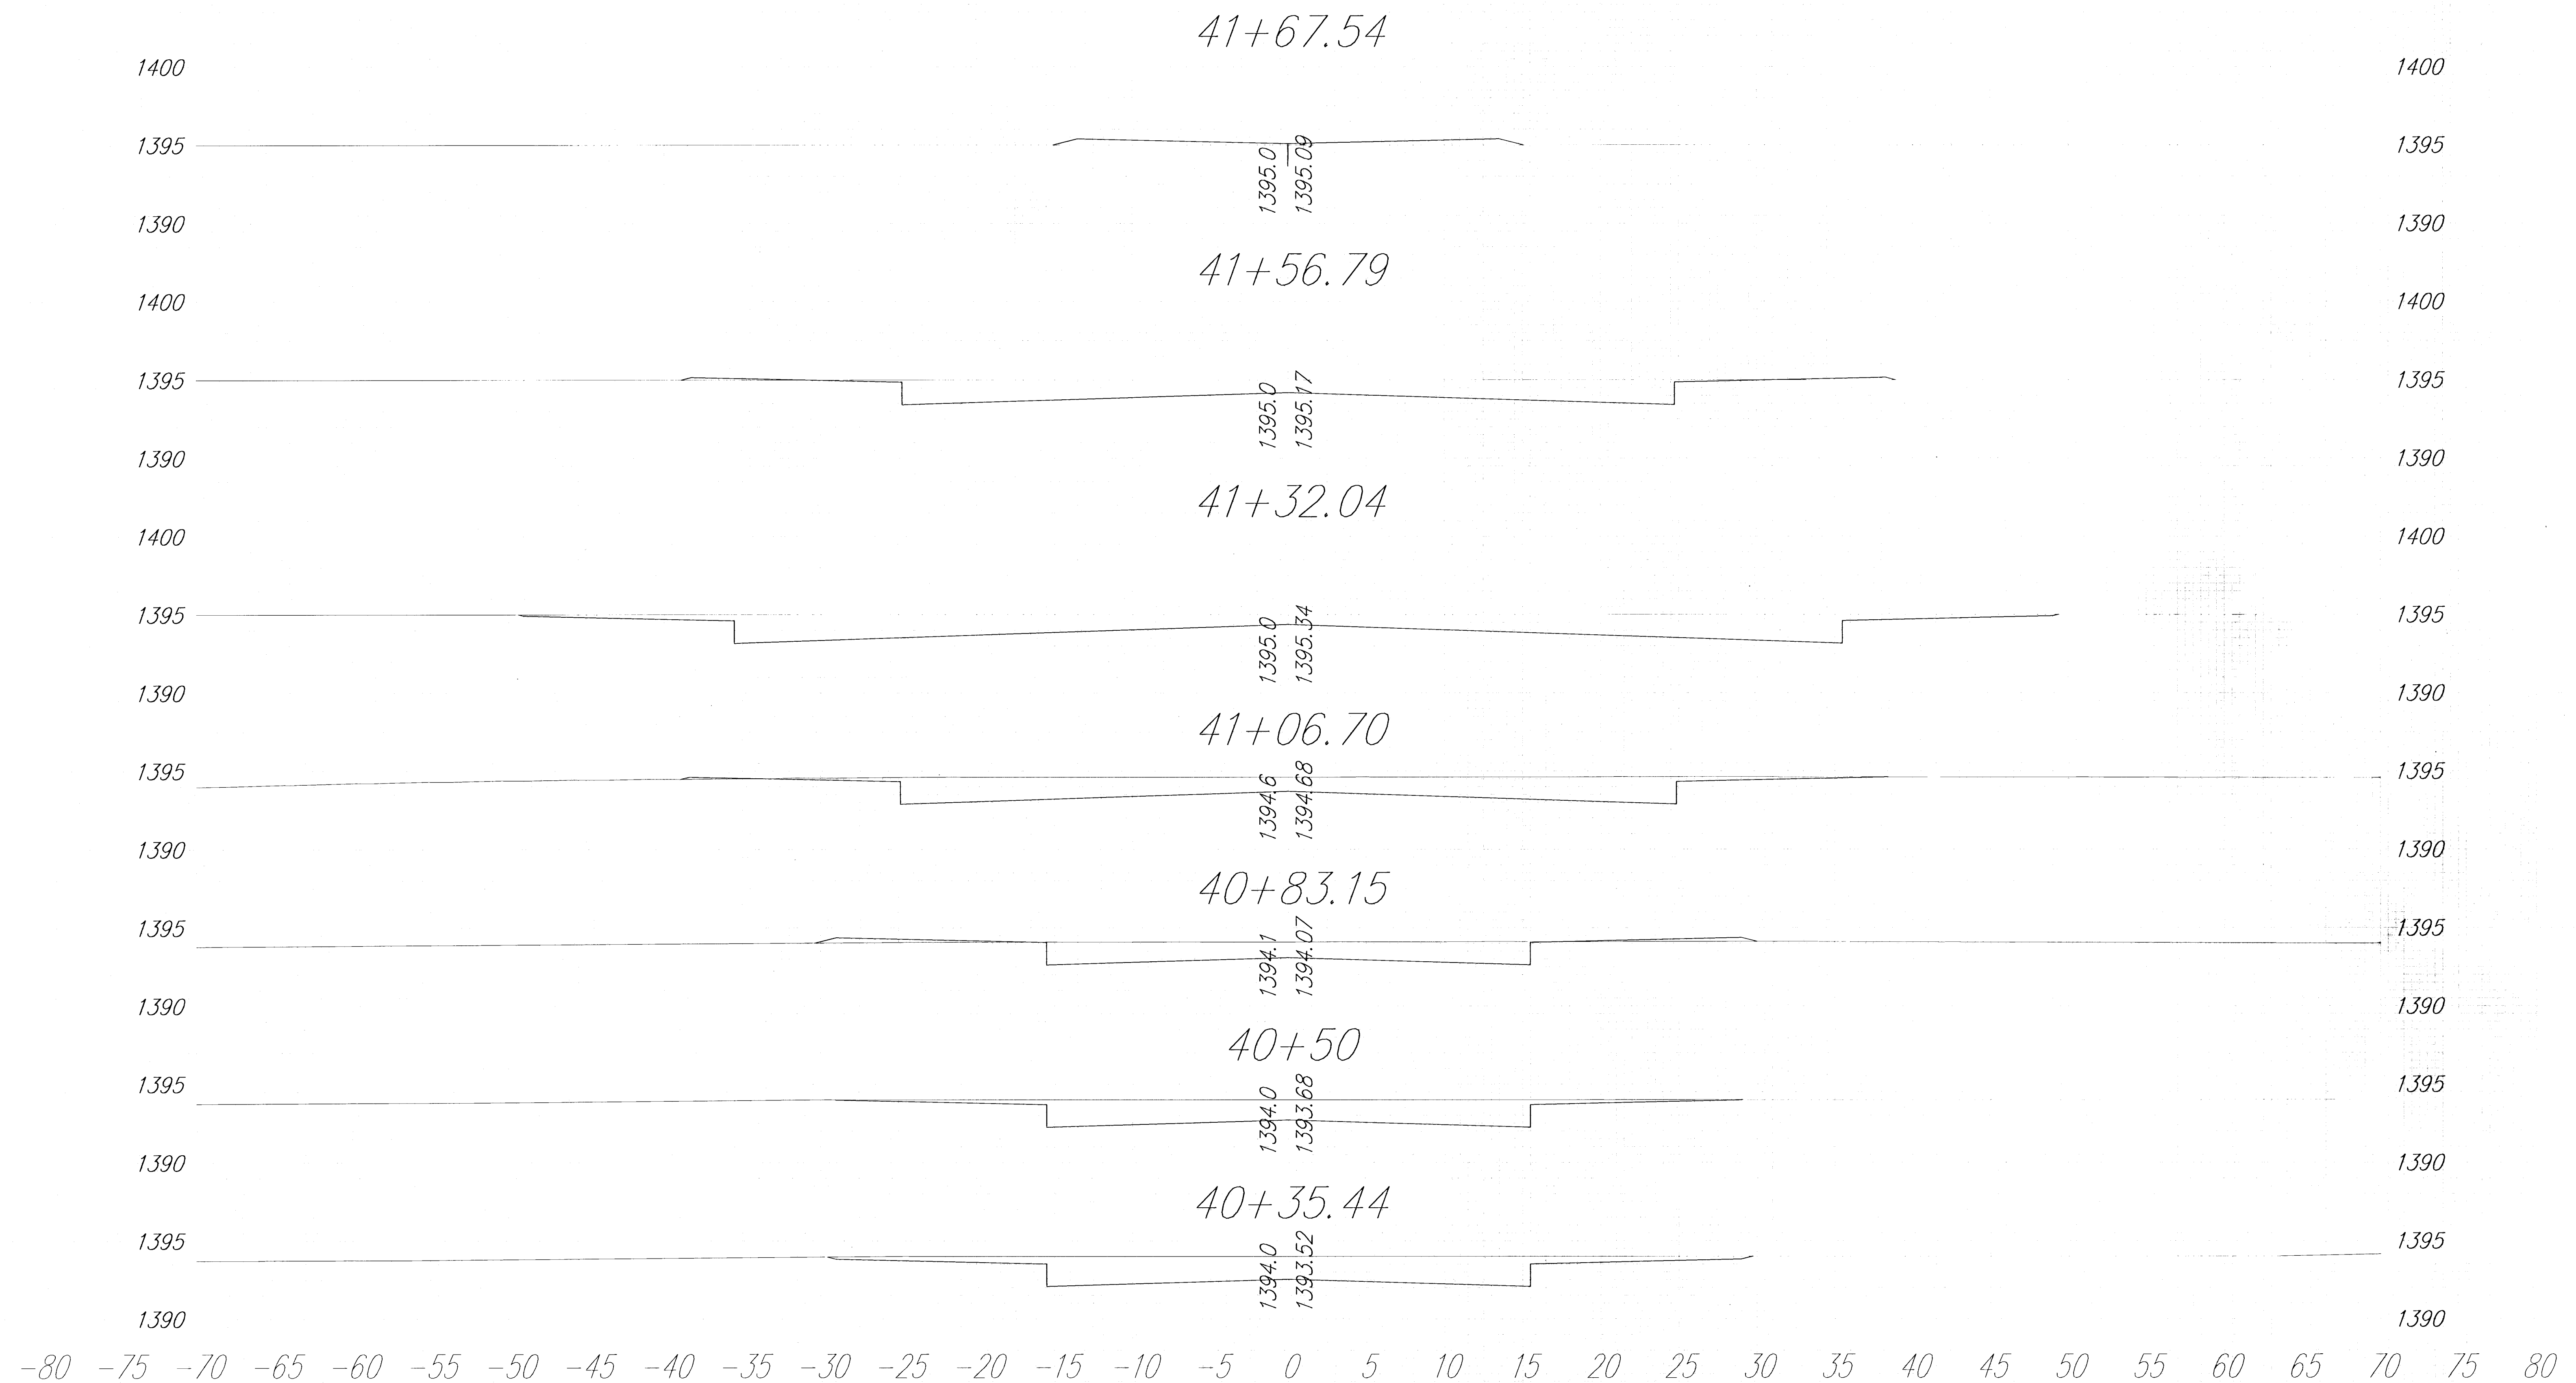

Sawmill Creek Addition Phase 3

$$40+35.44 - 41+67.54$$