



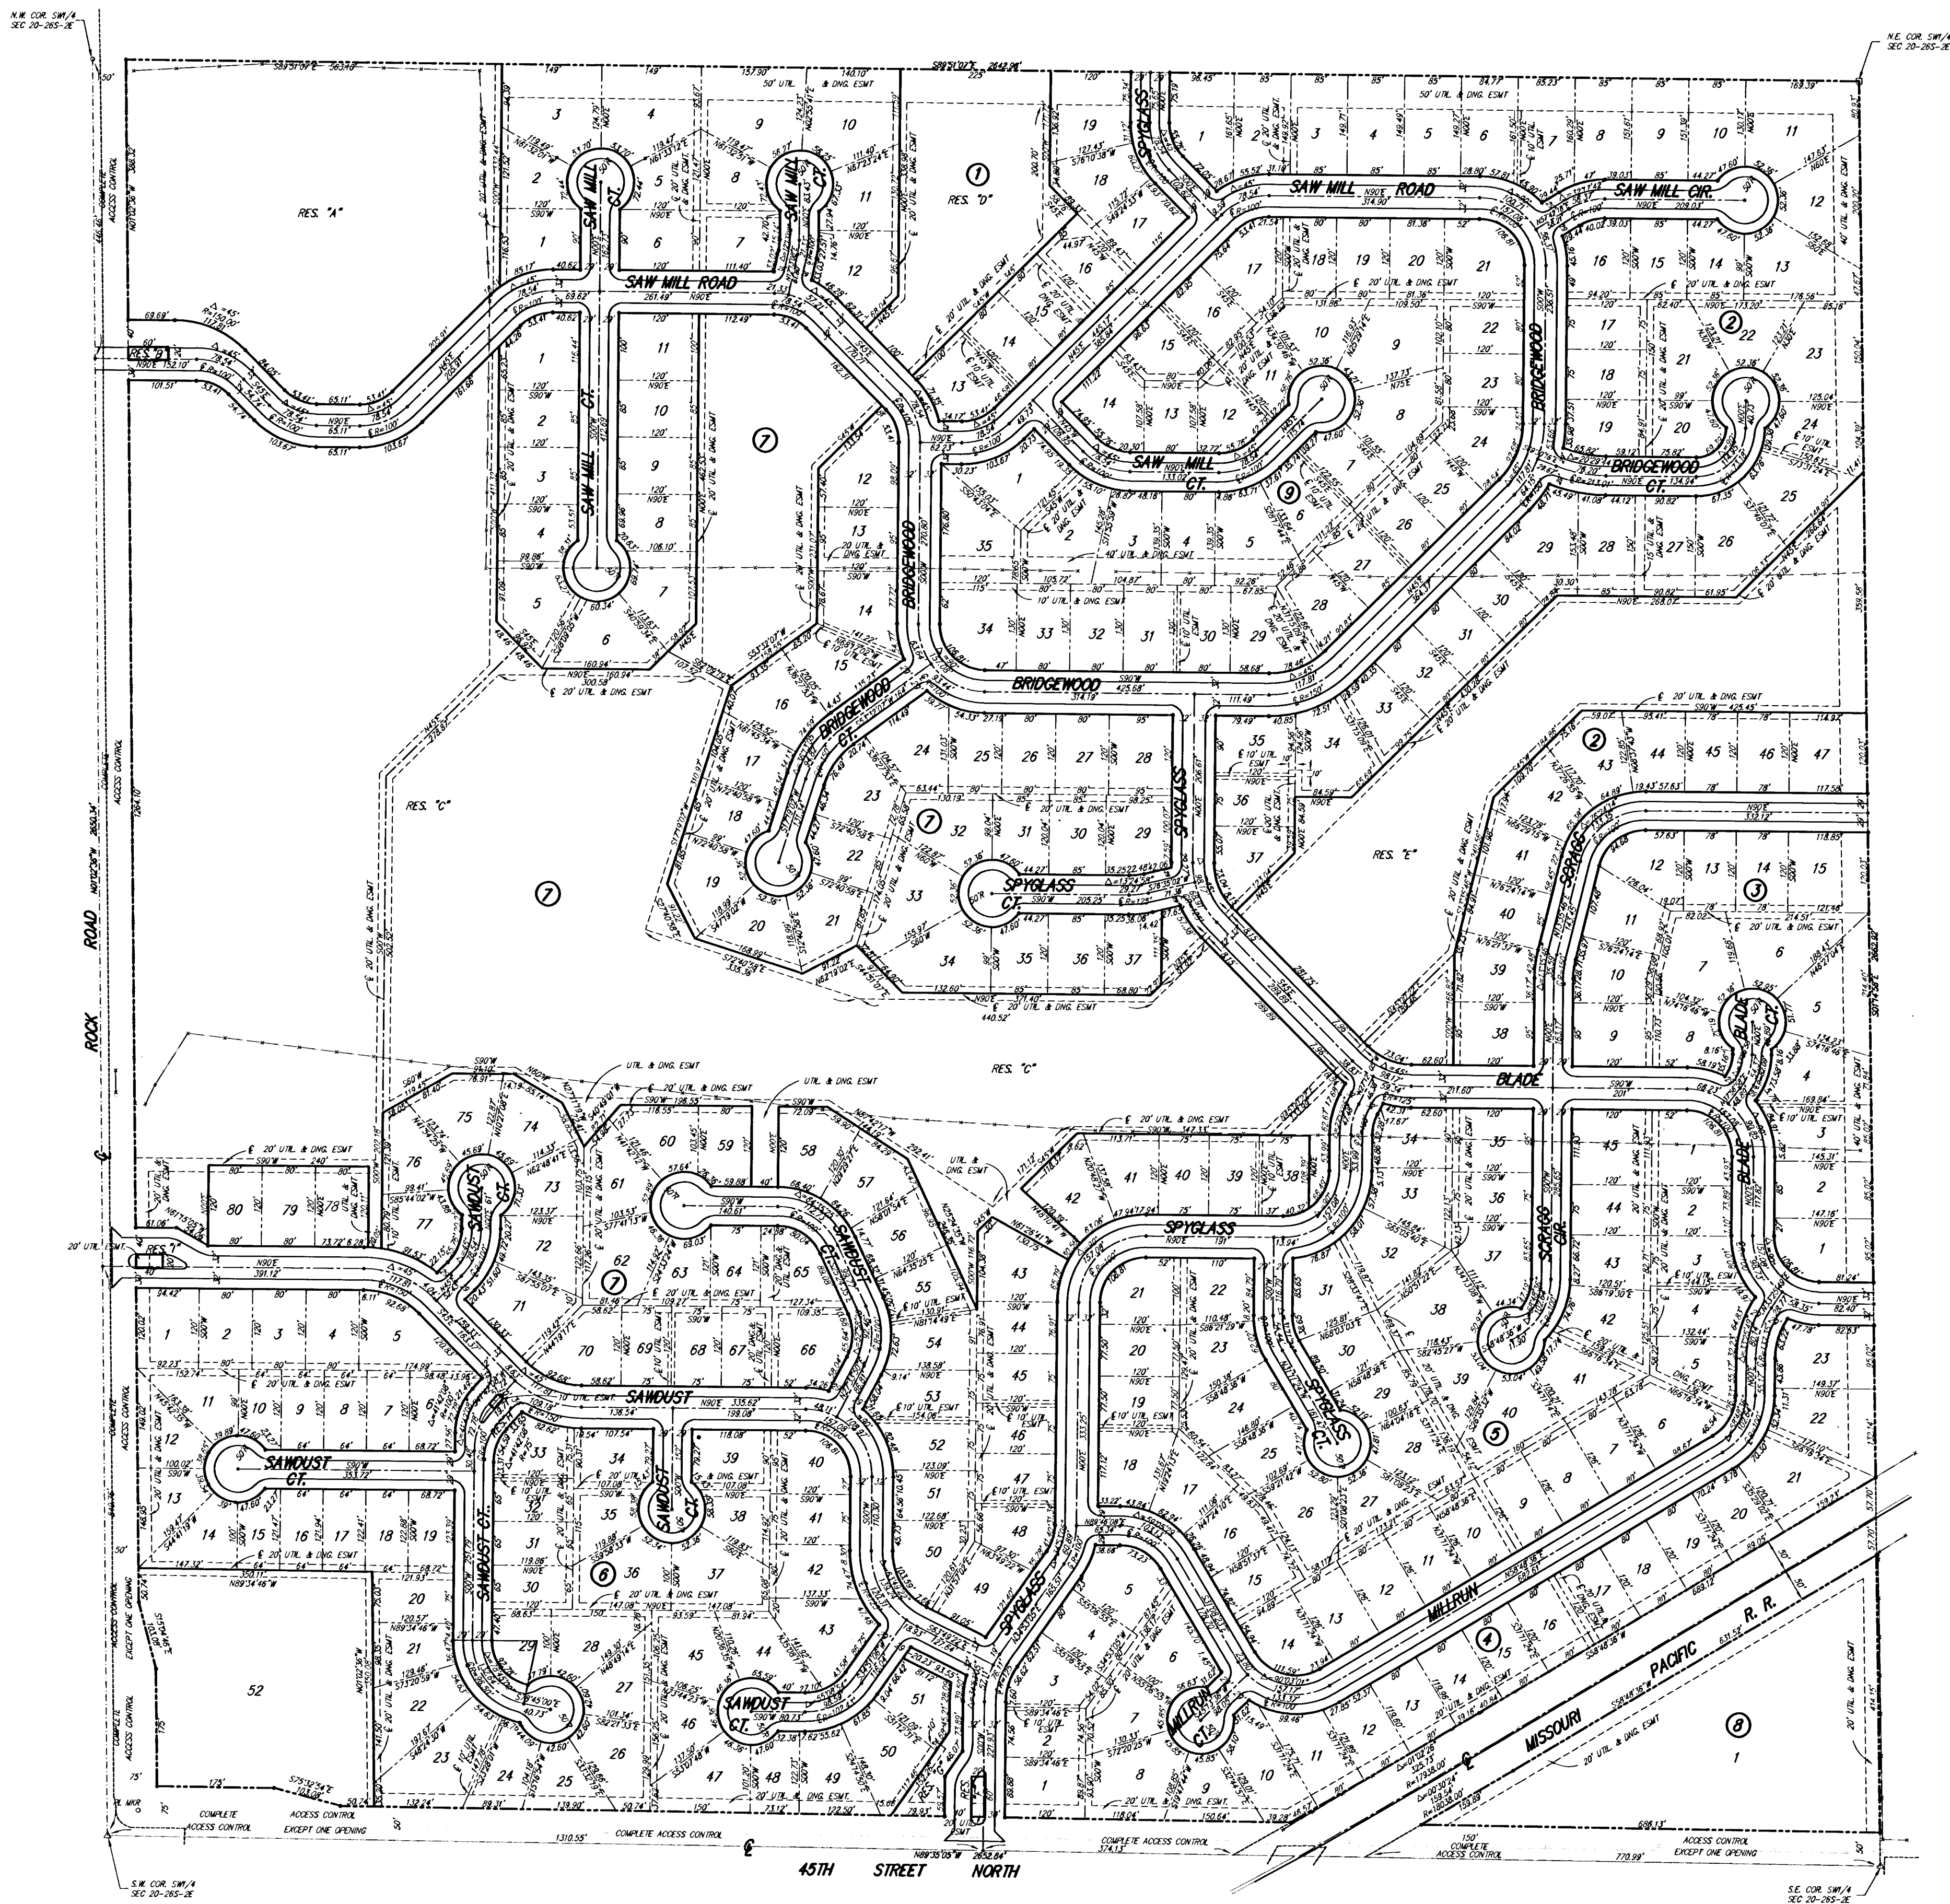

SCALE: 1" = 150'

Sawmill Creek Addition
PLAT
WICHITA, KANSAS

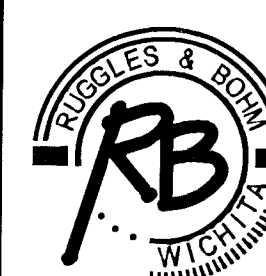

Ruggles & Bohm, P.A.
Engineering, Surveying, Land Planning
924 North Main
Wichita, Kansas 67203
www.rbkansas.com
(316) 264-8008
(316) 264-4621 fax
E-mail: info@rbkansas.com

DRAWING FILE: Details {PLAT}
PROJECT NUMBER: 472-84123

DESIGN	AML	SHEET 38 OF 38
DRAWN	AML	
REVIEW		
UTILITY		
DATE	Jan. 18, 2005	

10-01-04-05